


NOTES

This drawing has been prepared specifically for the purpose of obtaining Planning and/or Building Regulations Approval. Its suitability for other purposes without additional supplementary details and specifications cannot be guaranteed.


All dimensions are to be checked on site, any discrepancies are to be reported to the designer before work commences. Use only figured dimensions.

All structural components shown are indicative only. Details / calculations of structural members are to be provided by the Structural Engineer.

This drawing is not to be copied or divulged to a third party without written permission.

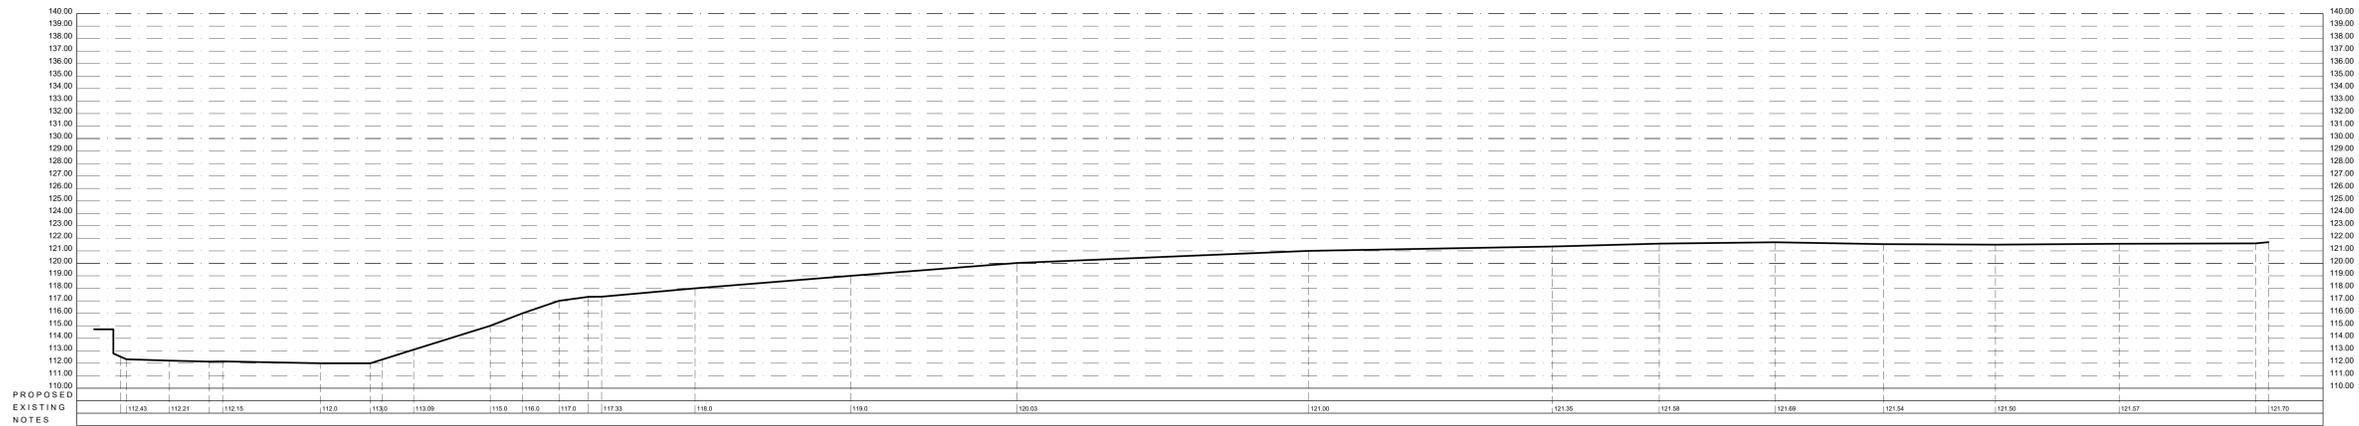

EXISTING SECTION E-E

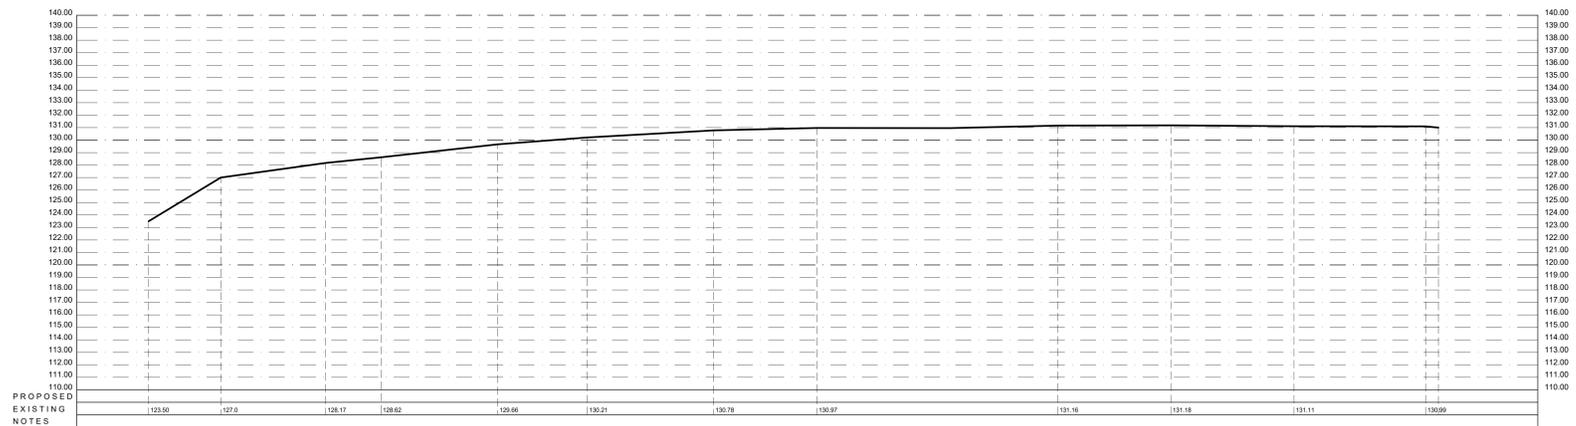

EXISTING SECTION F-F



Revisions		
P01	Preliminary Issue	19.03.24

Project:
Residential Development
at Land at Gynn Lane
Honley
Holmfirth
for Vivly
Existing Site Sections - Page 2

Purpose of issue: PLANNING

Drawn: DRH
Date: March 2024
Scales: 1:200 @ A0
Drawing No.: 2479 - 0203 - P01

