



NOTES

This drawing has been prepared specifically for the purpose of obtaining Planning and/or Building Regulations Approval. Its suitability for other purposes without additional supplementary details and specifications cannot be guaranteed.


All dimensions are to be checked on site, any discrepancies are to be reported to the designer before work commences. Use only figured dimensions.

All structural components shown are indicative only. Details / calculations of structural members are to be provided by the Structural Engineer.


This drawing is not to be copied or divulged to a third party without written permission.

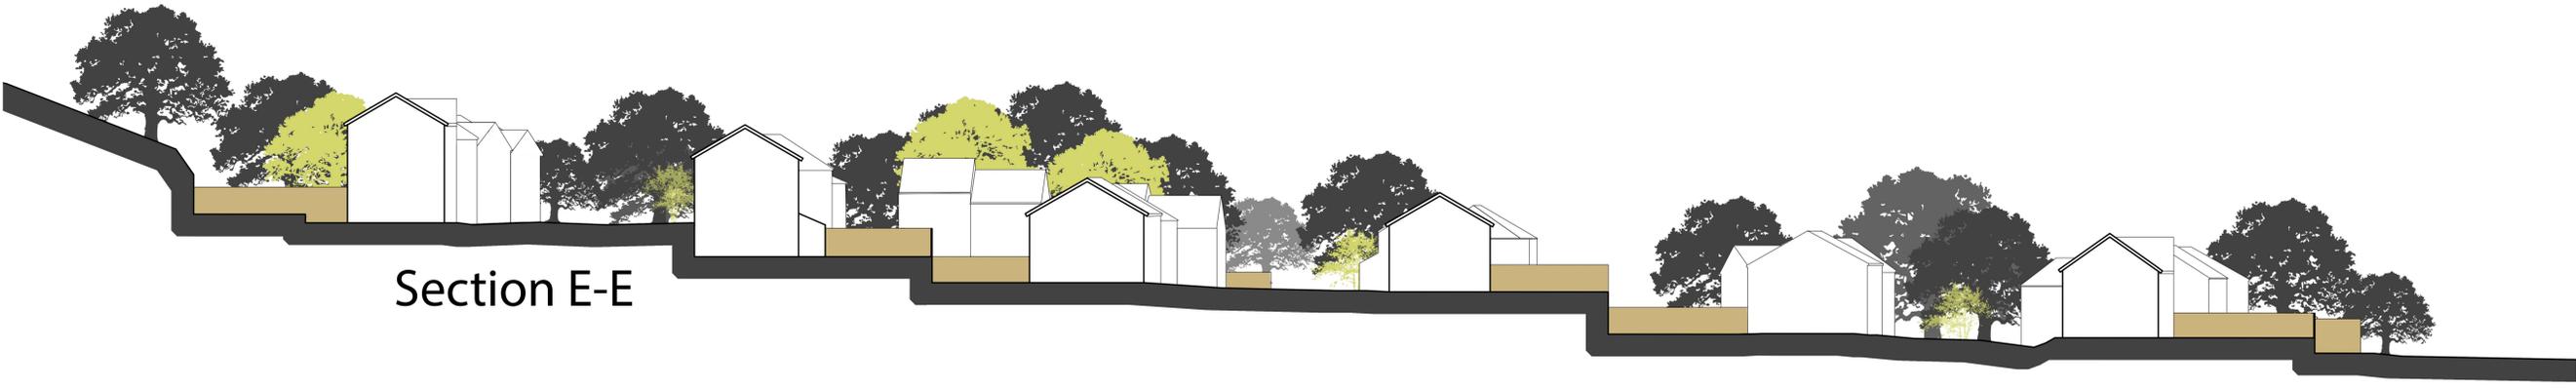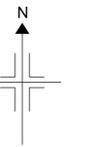


Section E-E

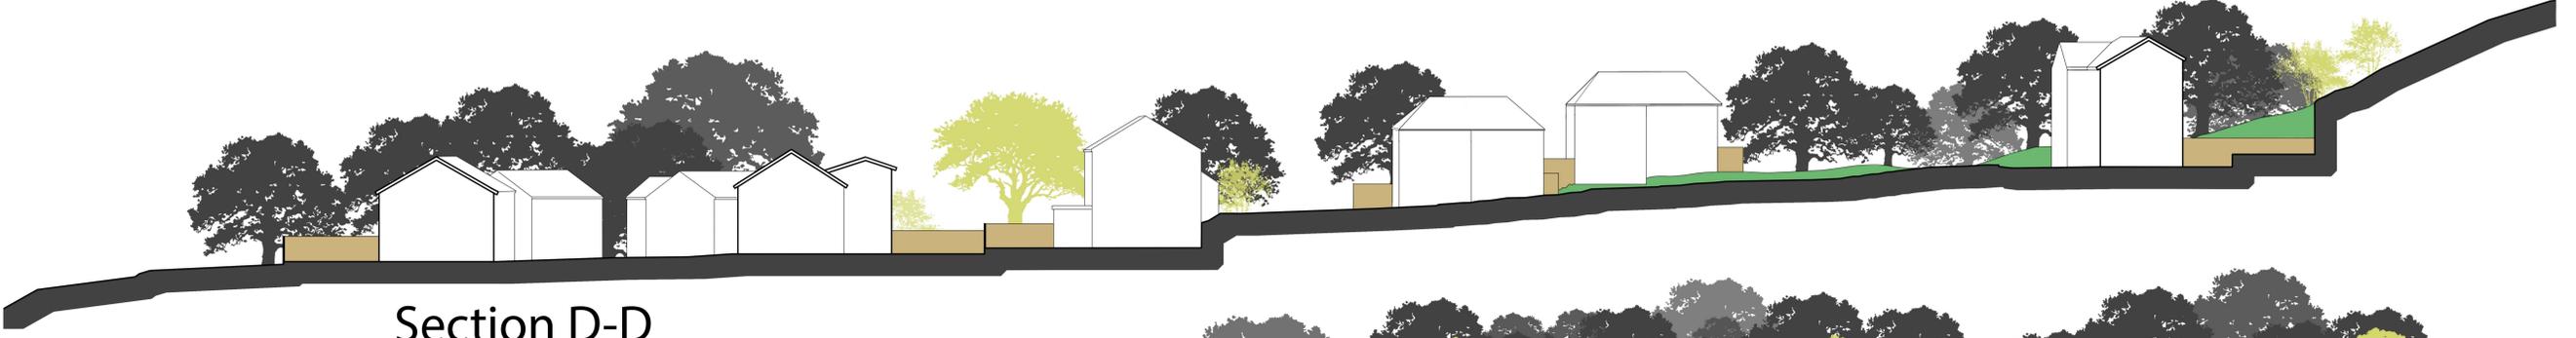

Section D-D

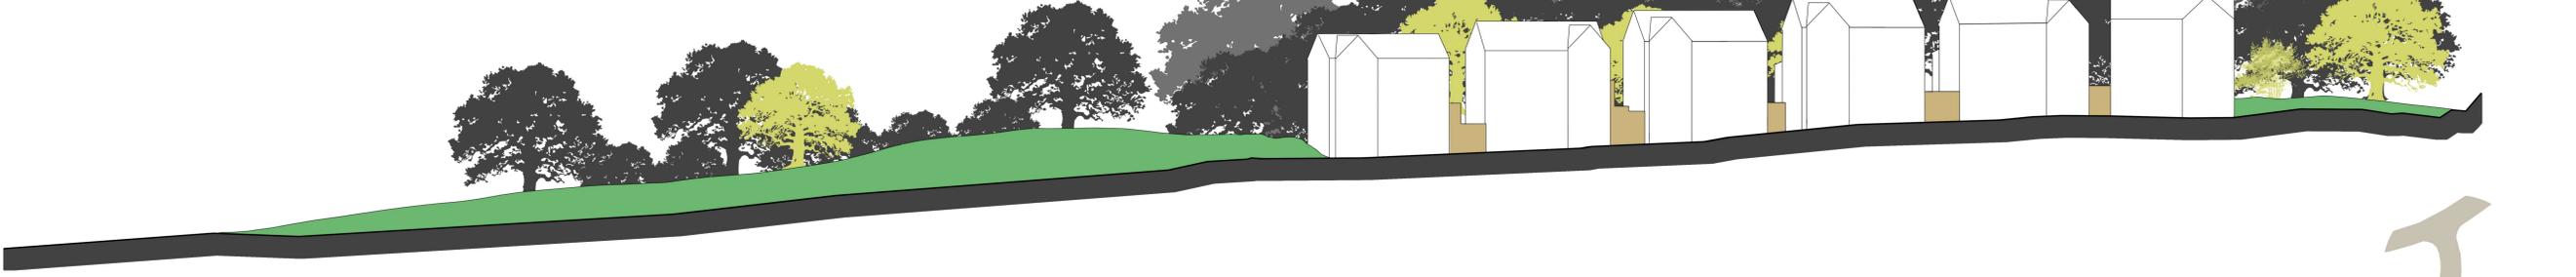

Section C-C

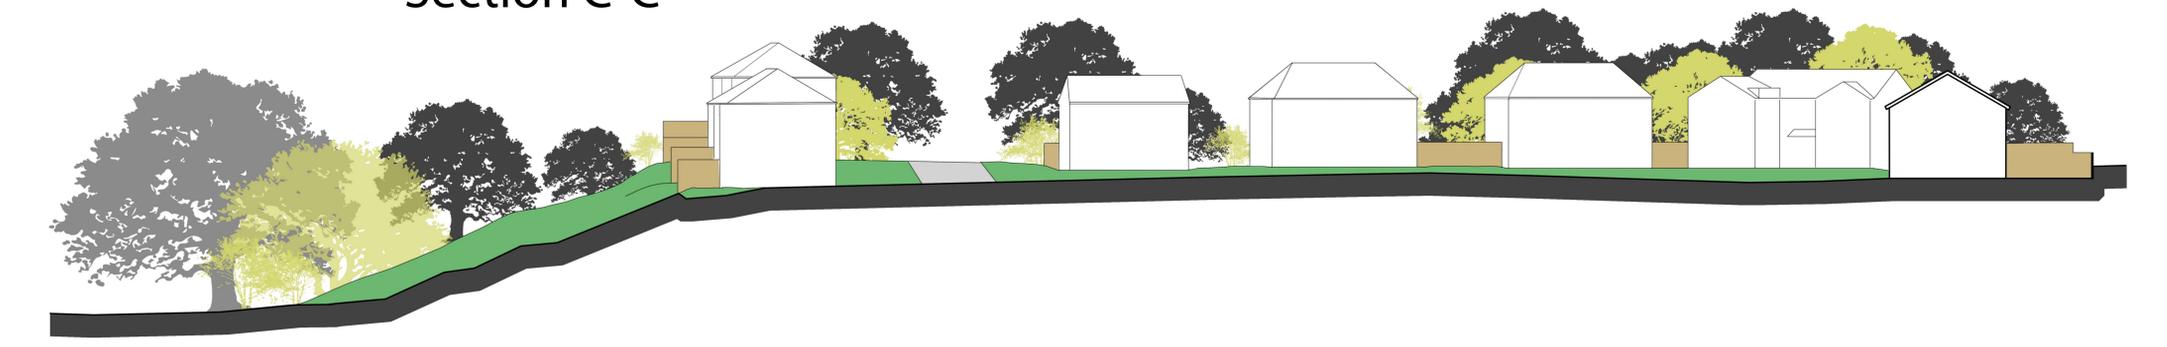

Section B-B



Section A-A



Revisions		
R01	Preliminary Issue	22.11.24
R02	Client Design Amendments	22.11.24

Project:  
 Residential Development  
 at Gynn Lane  
 Honley  
 Holmfirth  
 for Vivvy Living  
 Site Section

Purpose of issue: PLANNING

Drawn DH, CD, CA  
 Date Dec 2024  
 Scales 1:100 @ A0  
 Drawing No. 2479 - 0402 - R02