

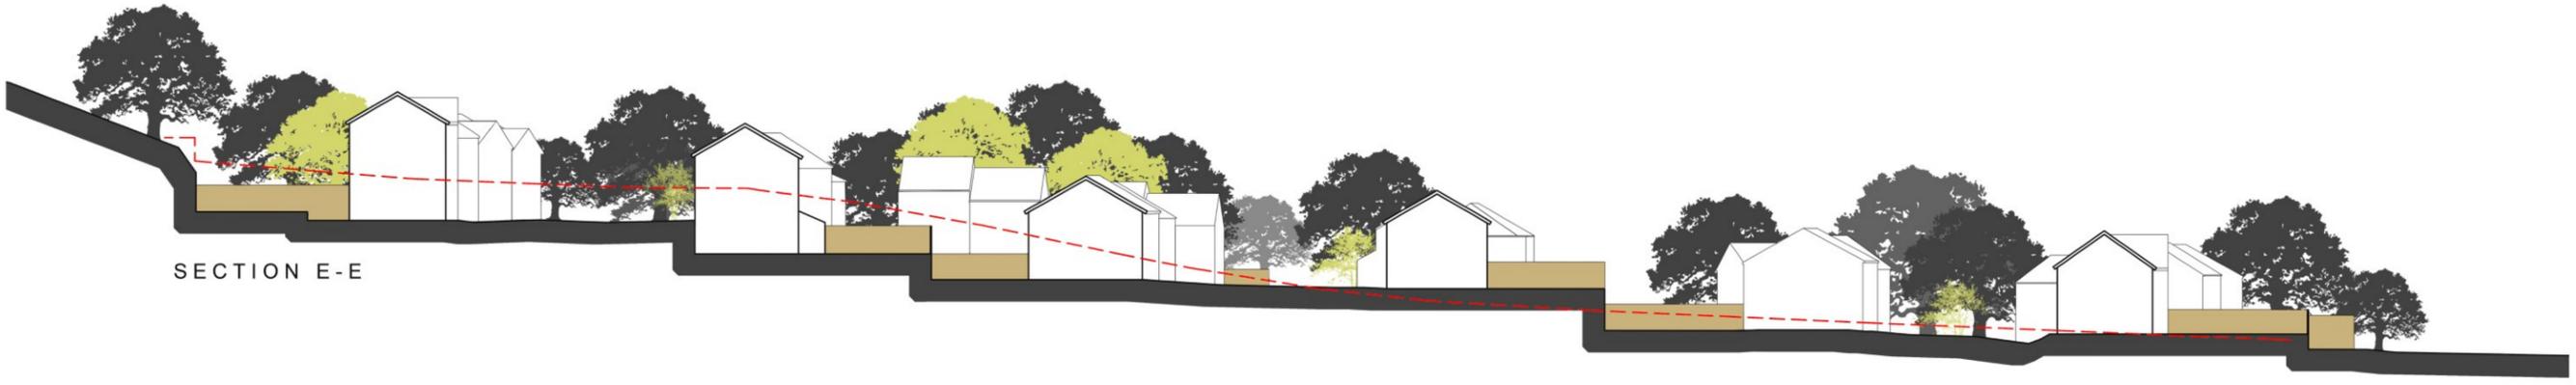



NOTES
 This drawing has been prepared specifically for the purpose of obtaining Planning and/or Building Regulations Approval. Its suitability for other purposes without additional supplementary details and specifications cannot be guaranteed.
 All dimensions are to be checked on site, any discrepancies are to be reported to the designer before work commences. Use only figured dimensions.
 All structural components shown are indicative only. Details / calculations of structural members are to be provided by the Structural Engineer.
 This drawing is not to be copied or divulged to a third party without written permission.

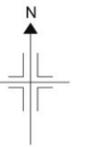


SECTION E-E

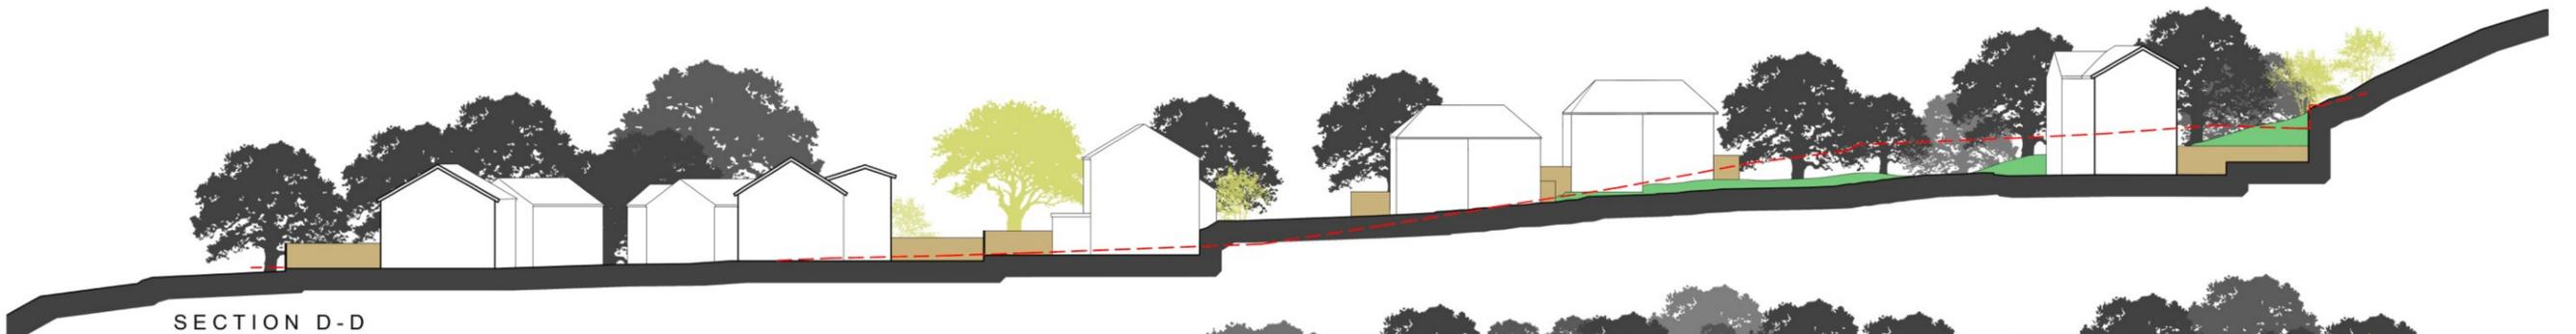


SECTION D-D

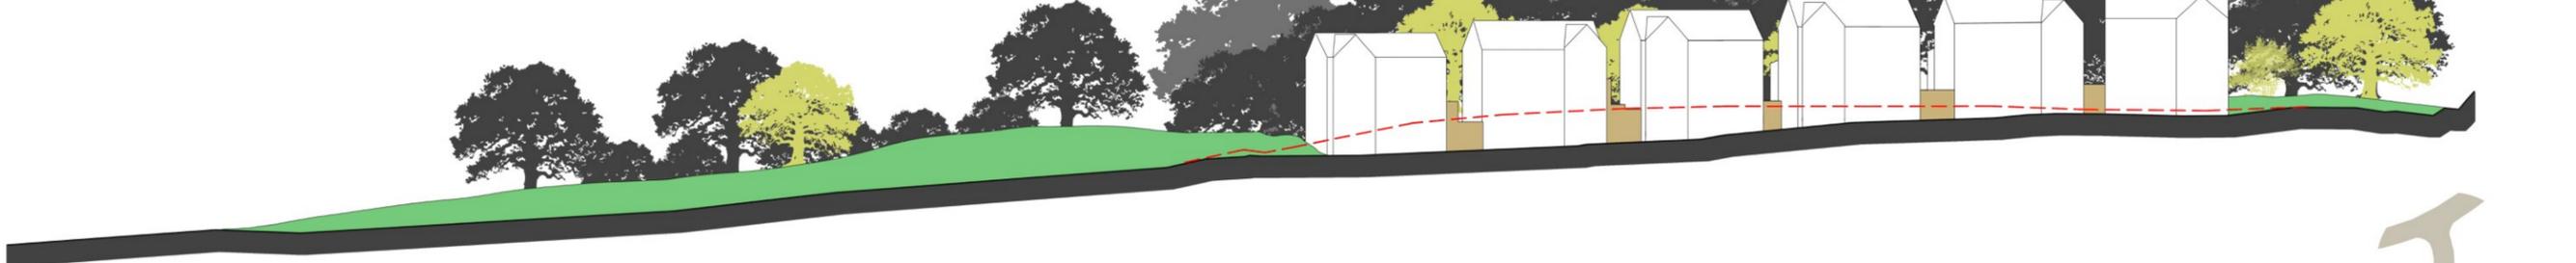


SECTION C-C

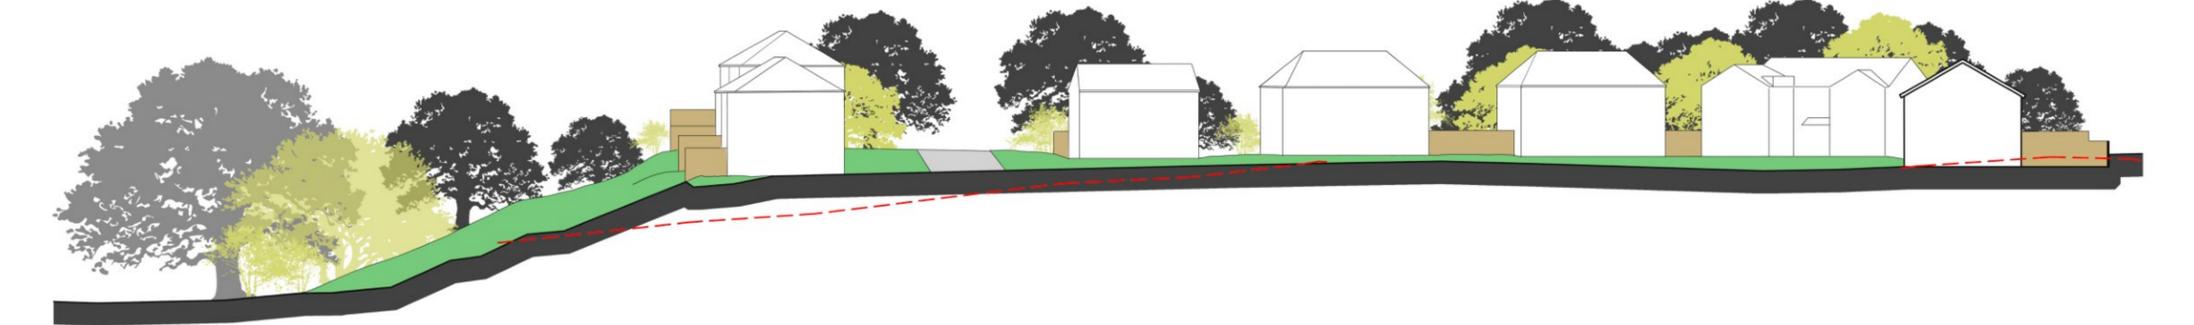

SECTION B-B

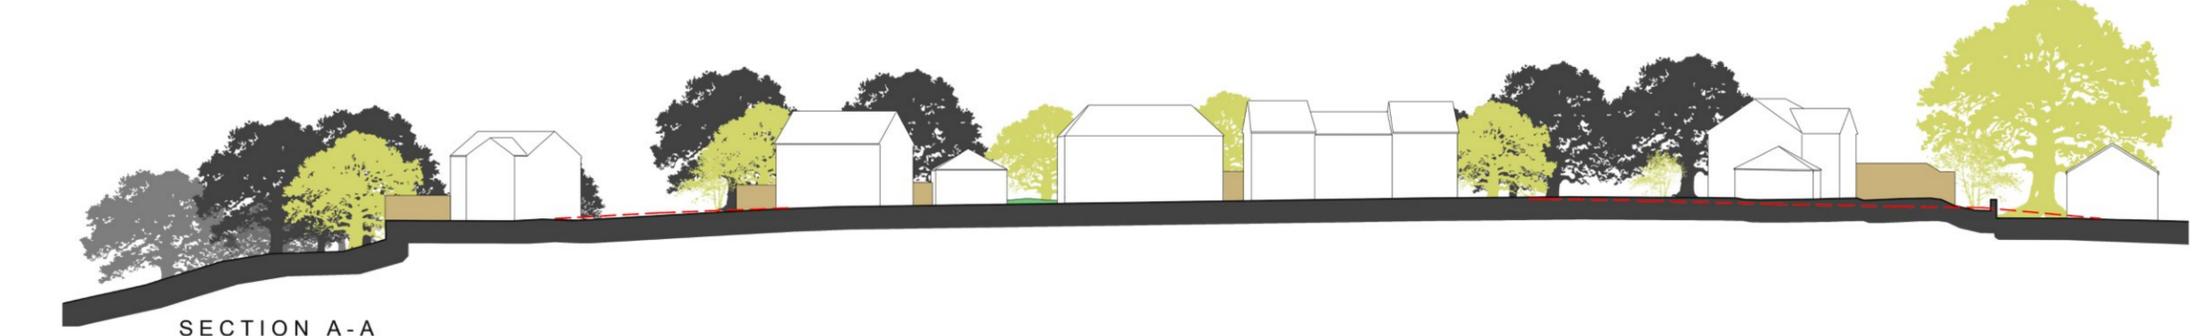

SECTION A-A

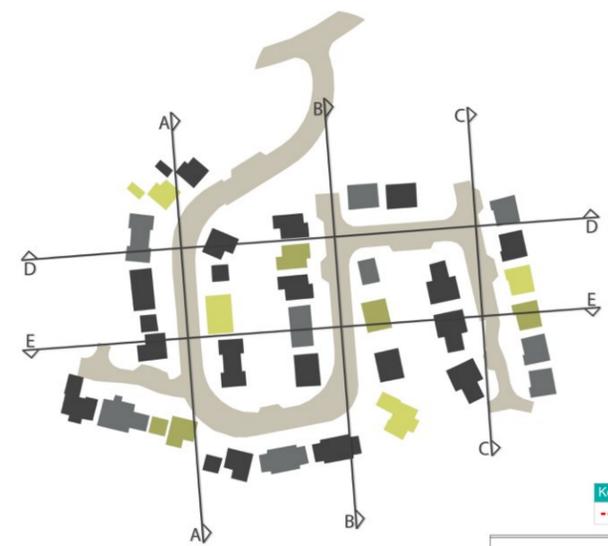

Key:
 ——— Existing Ground
 - - - - - Existing Ground



Revisions	
R01 Preliminary Issue	22.11.24
R02 Preliminary Issue	22.11.24
R03 Preliminary Issue	25.06.25

Project:
 Residential Development
 at Gynn Lane
 Honley
 Holmfrith
 for VivilyLiving
 Site Sections
 Purpose of issue: PLANNING

Drawn DH, CA
 Date March 2024
 Scales 1:100 @ A0
 Drawing No. 2479 - 0402 - P03

