




Pre-cast concrete box sections by others with modified end units.
ELEVATION B-B

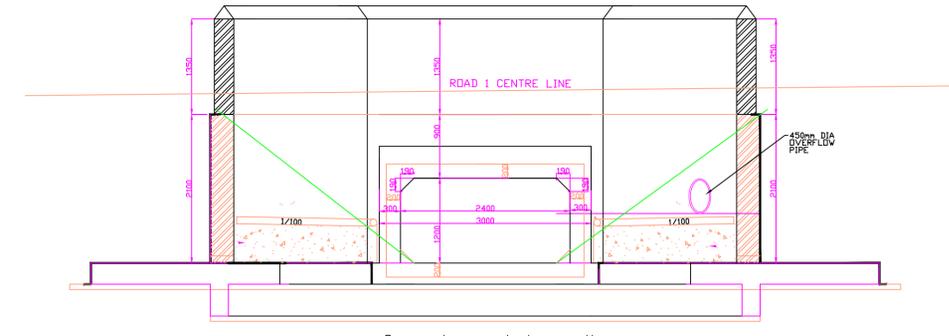


Pre-cast concrete box sections by others with modified end units.
ELEVATION A-A

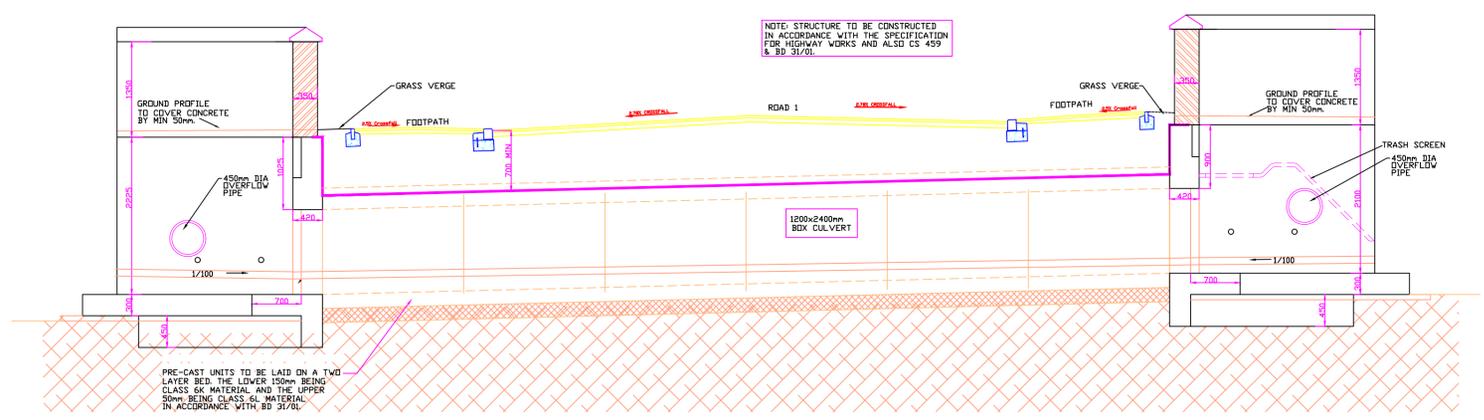


NOTE: SUITABILITY OF FORMATION LEVEL TO BE VERIFIED BY QUALIFIED ENGINEER AND CONFIRMED IN WRITING TO THE TECHNICAL APPROVAL AUTHORITY.
TYPICAL SECTION THROUGH CENTRE OF BOX CULVERT

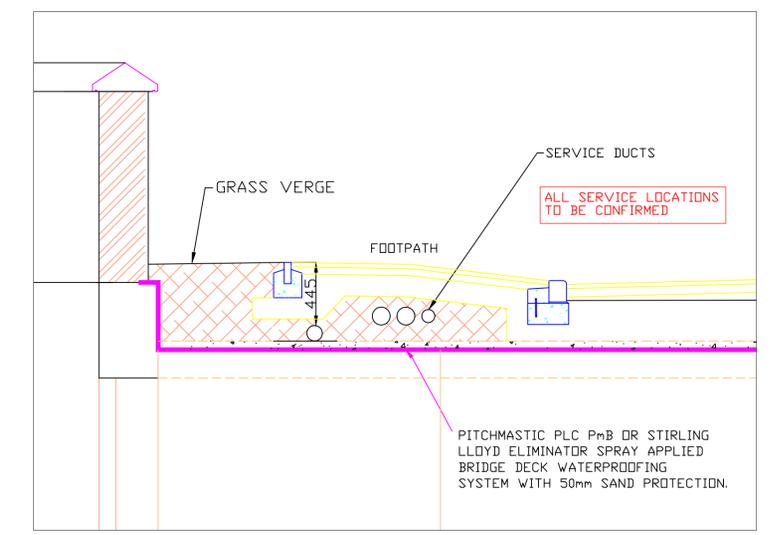

FOOTPATH DETAIL SCALE 1:25

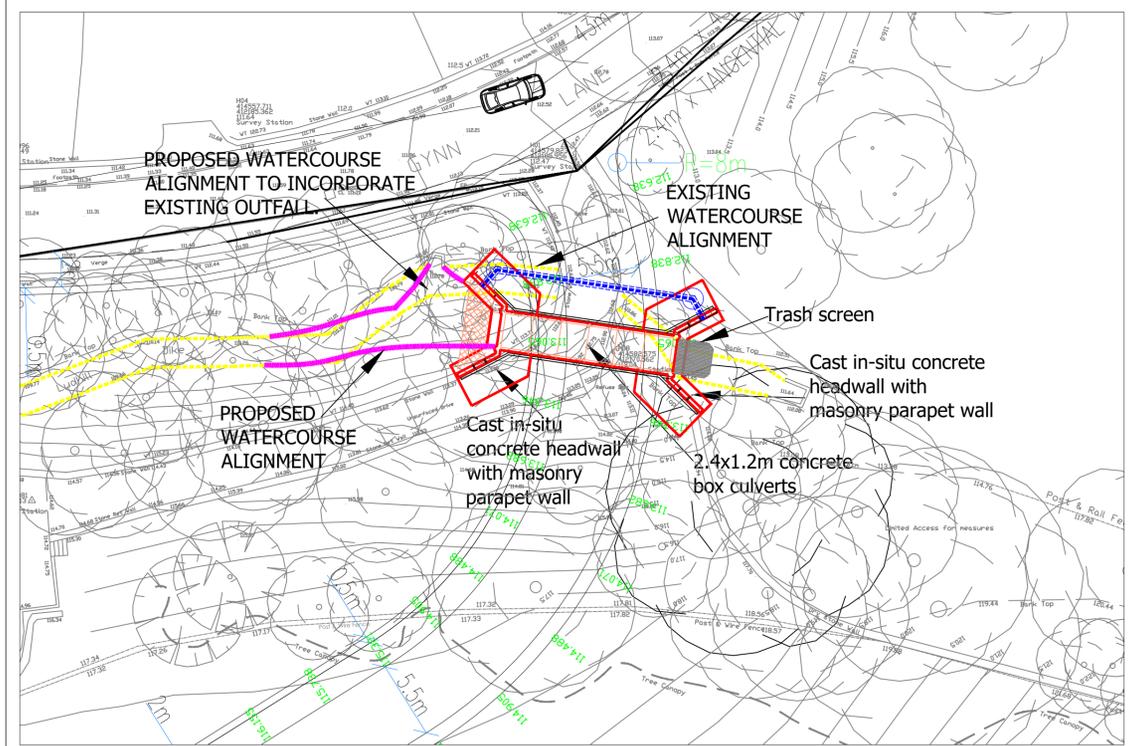

CULVERT LOCATION PLAN SCALE 1:200

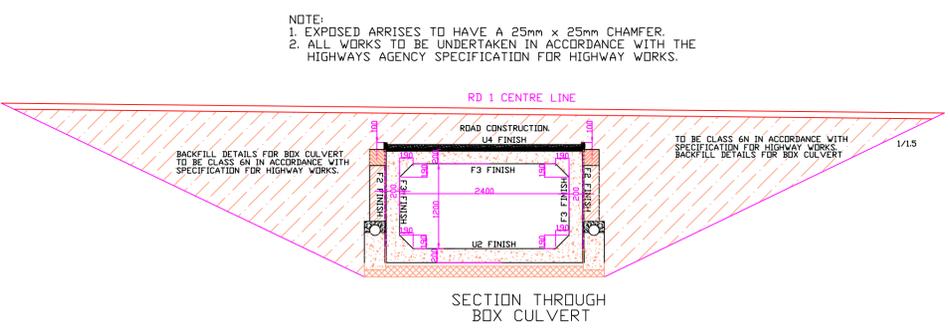


NOTE:
1. EXPOSED ARRISES TO HAVE A 25mm x 25mm CHAMFER.
2. ALL WORKS TO BE UNDERTAKEN IN ACCORDANCE WITH THE HIGHWAYS AGENCY SPECIFICATION FOR HIGHWAY WORKS.

SECTION THROUGH BOX CULVERT

Rev A Overflow pipe added

16.01.26PW

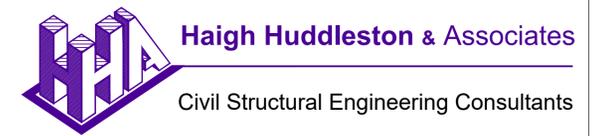

Firth Buildings, 99 - 101 Leeds Rd, Dewsbury, WF12 7BU t 01924 464342 f 01924 450662 e trevor.haigh@haighhuddleston.co.uk

Client	YORKSHIRE COUNTRY PROPERTIES		
Project	GYNN LANE, HONLEY		
Detail	ROAD 1 CULVERT/HEADWALL CONSTRUCTION DETAILS (DRAWING 20F2)		
Dwn PW	Chkd	Date Mar 24	Scale 1:50 1:250
			Dwg No. E24/8017/200_02A

PRELIMINARY