




NB: Drawings created by others PMA hold no responsibility for drawing accuracy

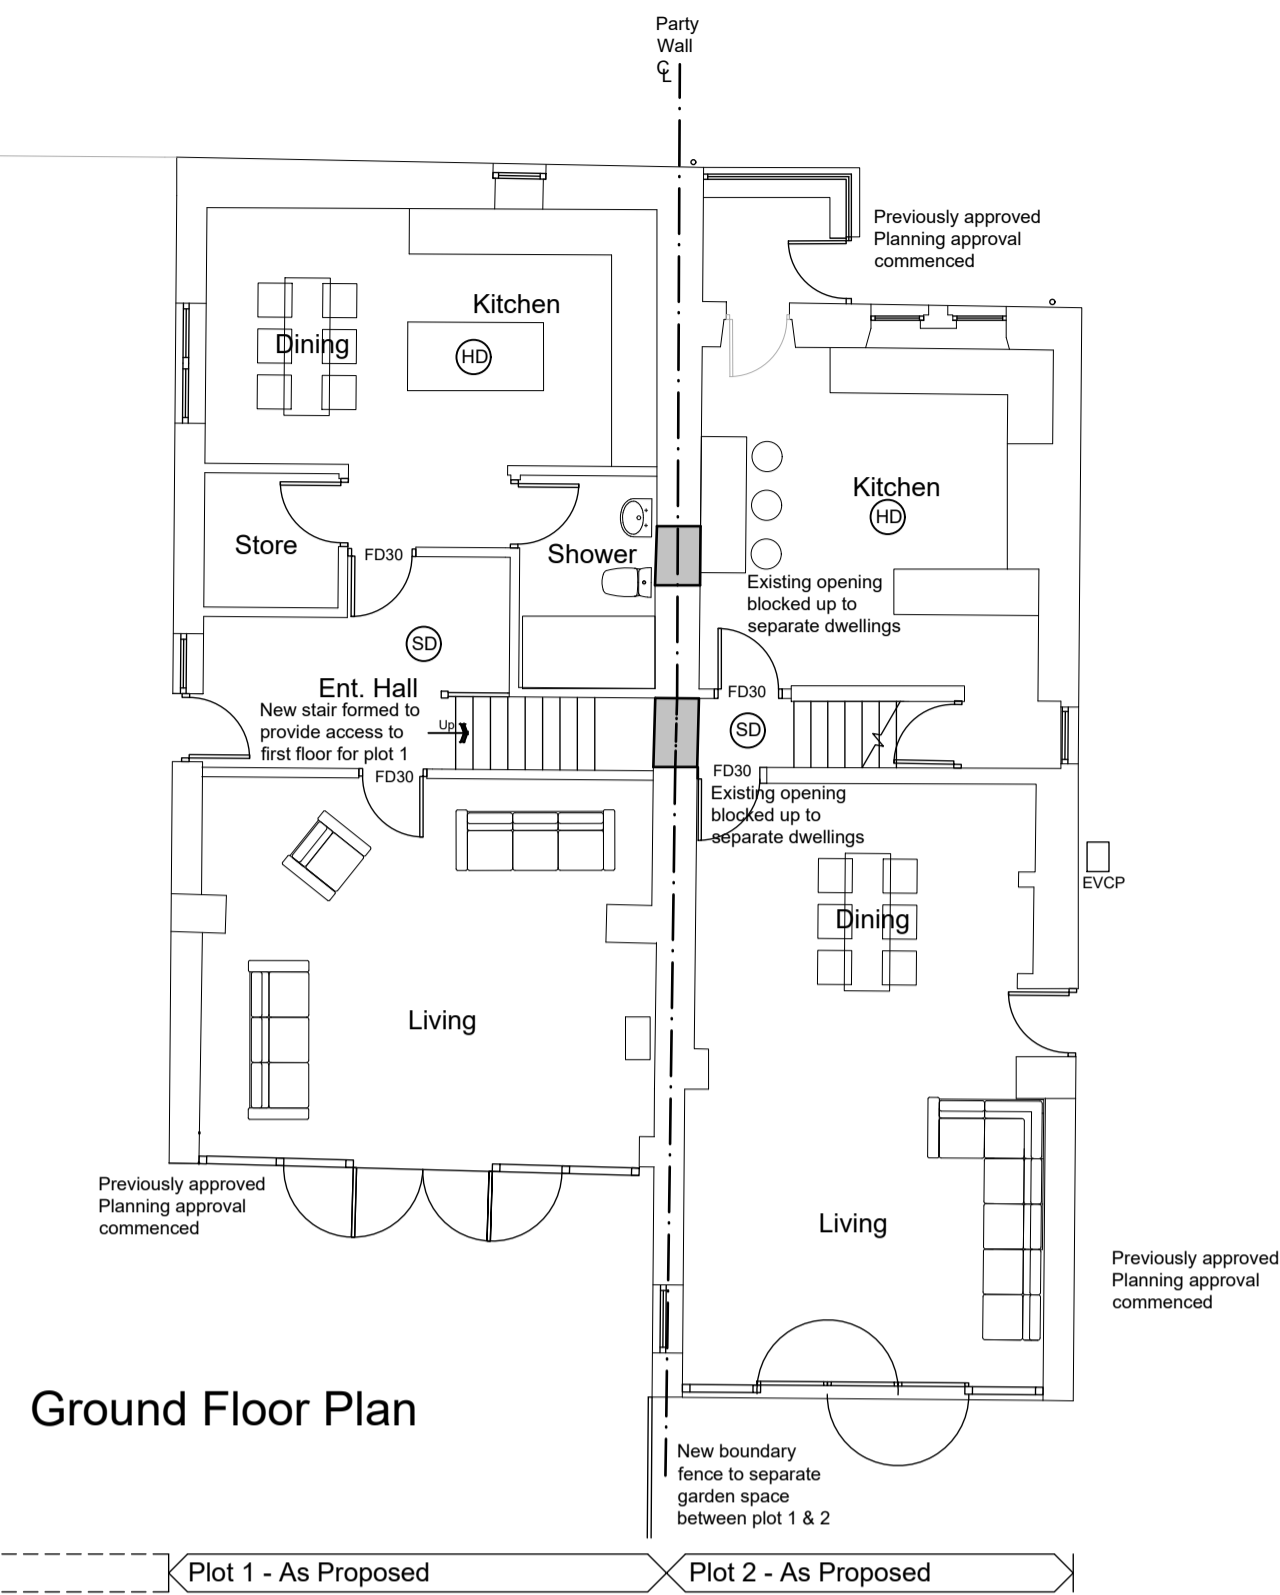


Ground Floor Plan

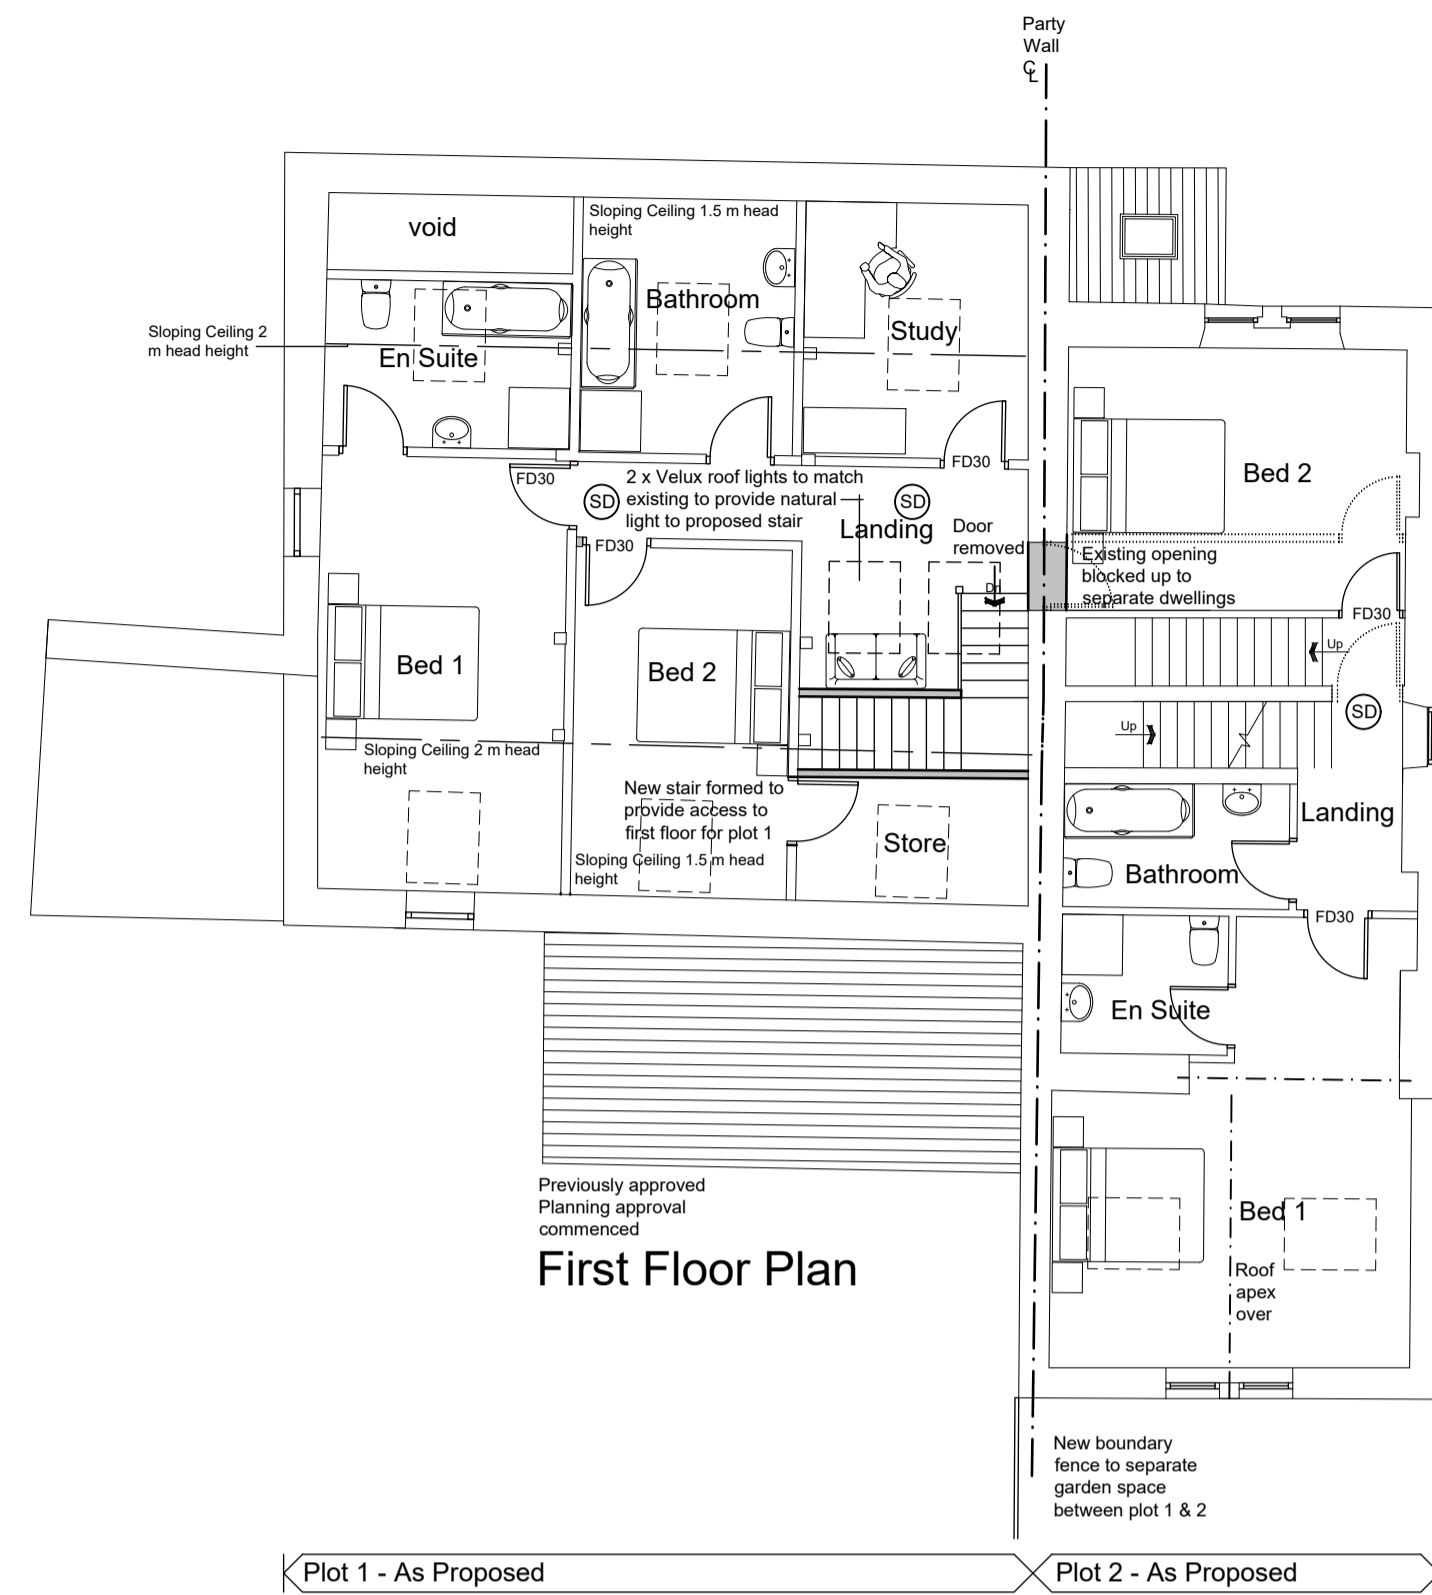

First Floor Plan

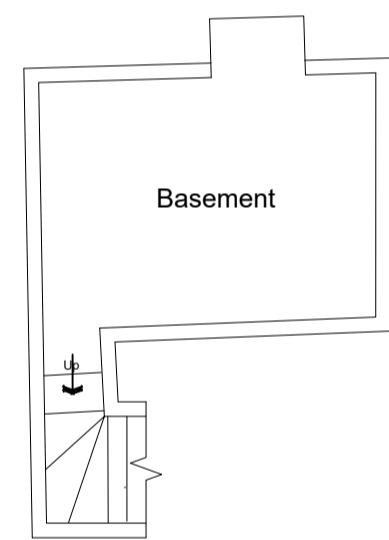


Basement Floor Plan

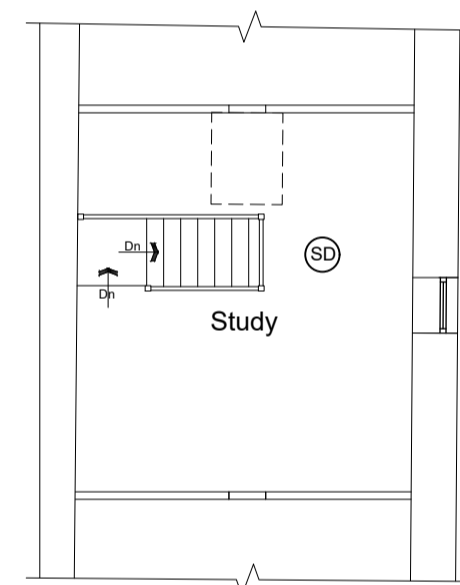


Attic Floor Plan


NB Existing loft bedroom is an existing habitable room. This is being enhanced with regards to MoE/Early warning

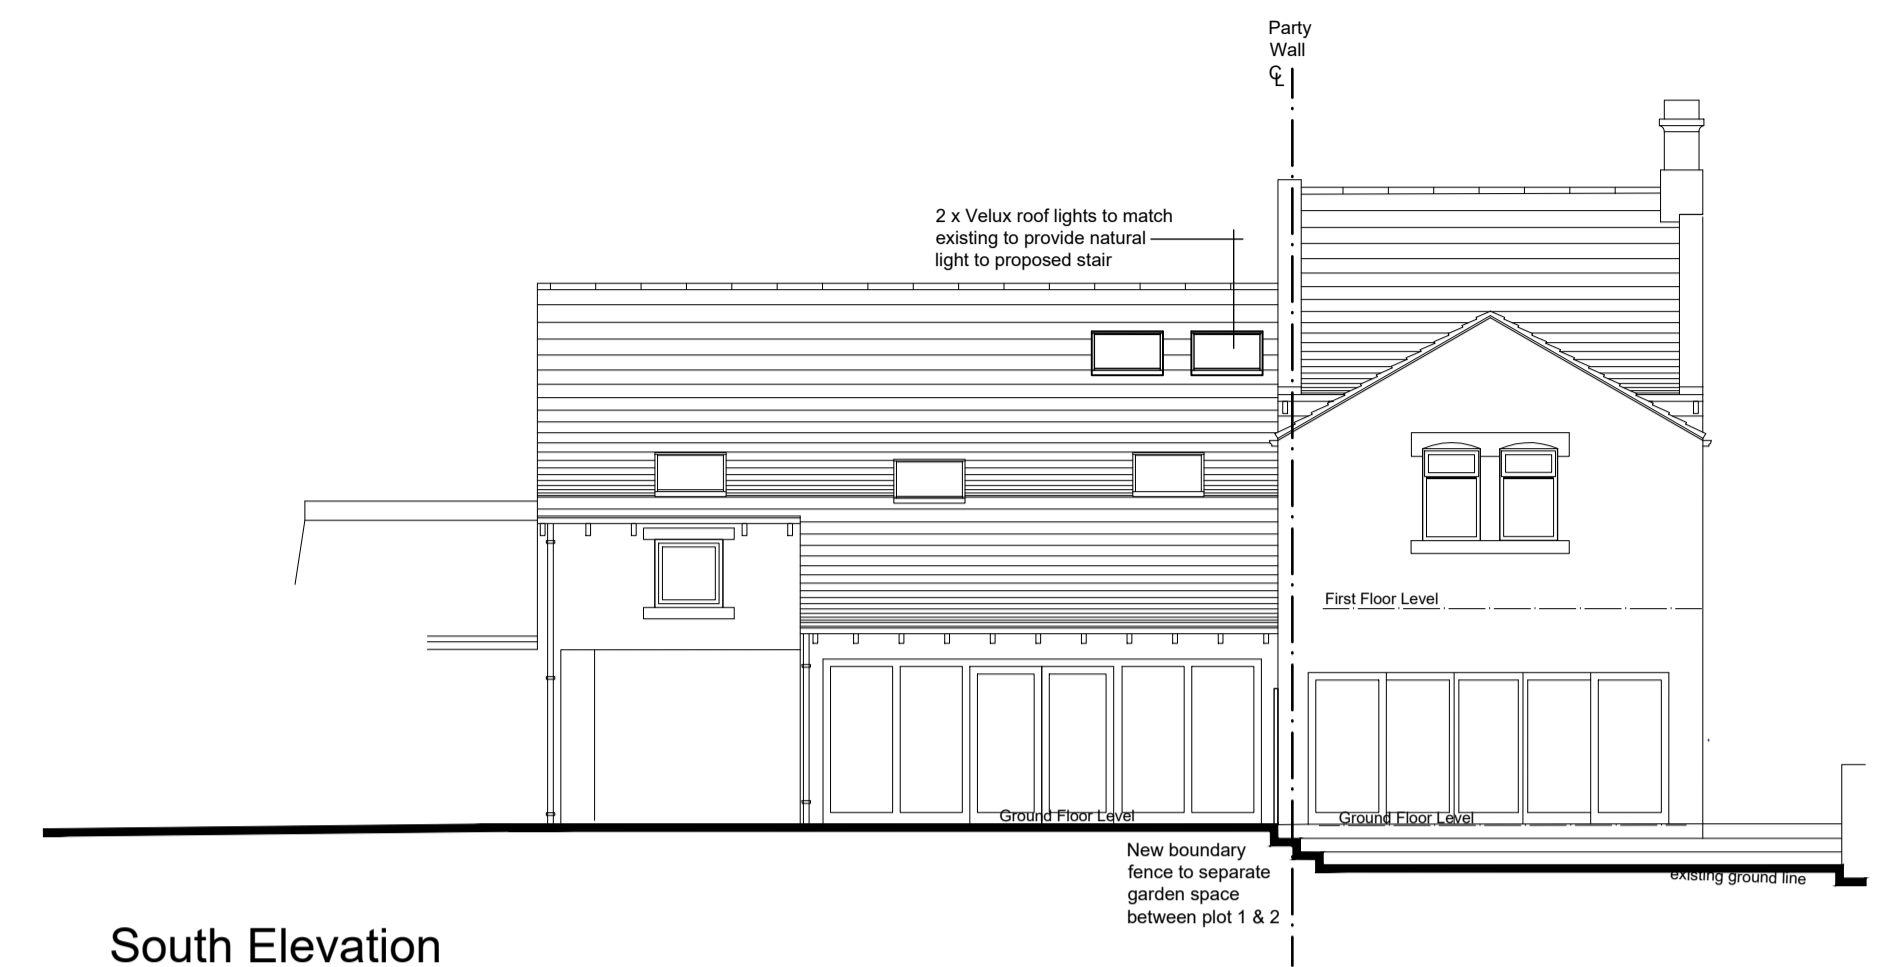


South Elevation (Rear)

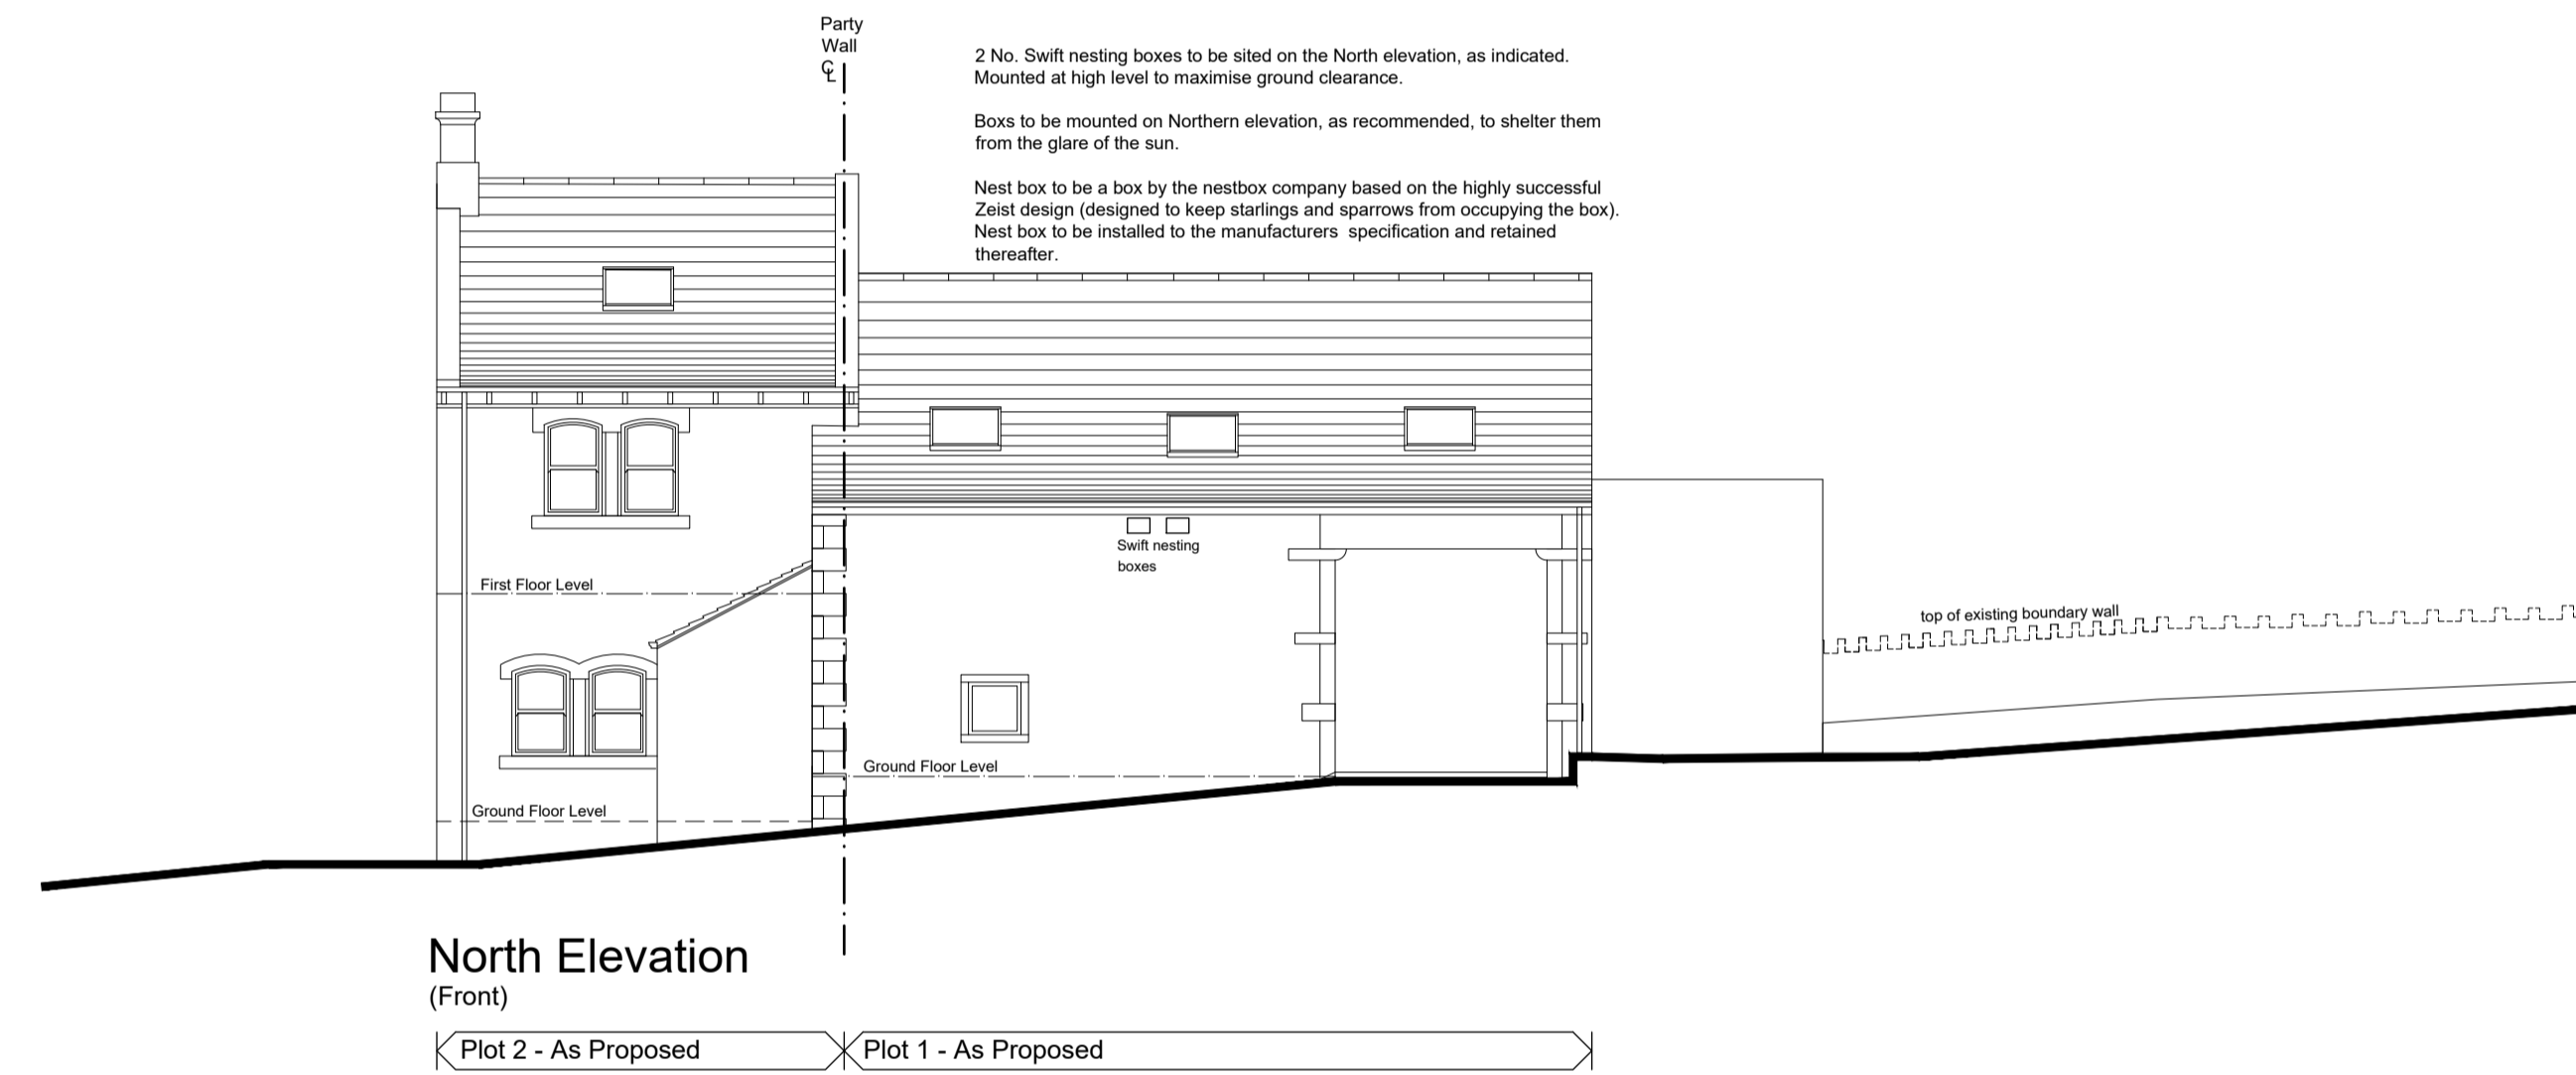


North Elevation (Front)

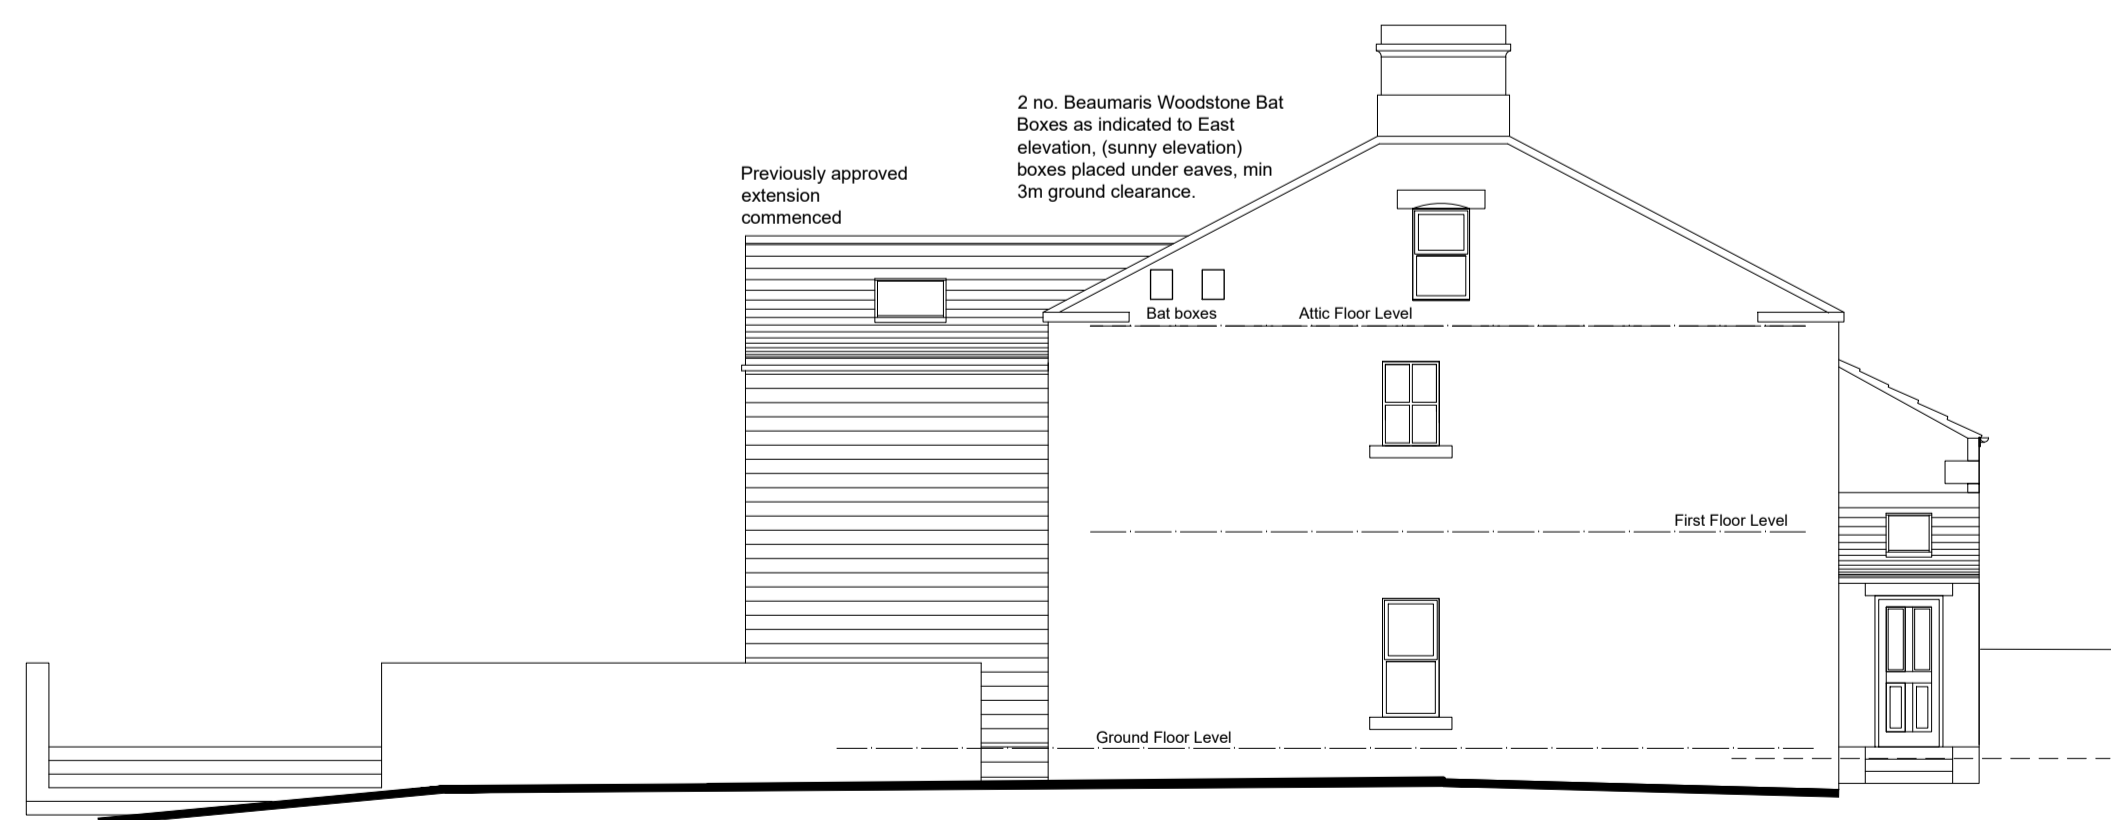

East Elevation (Side)

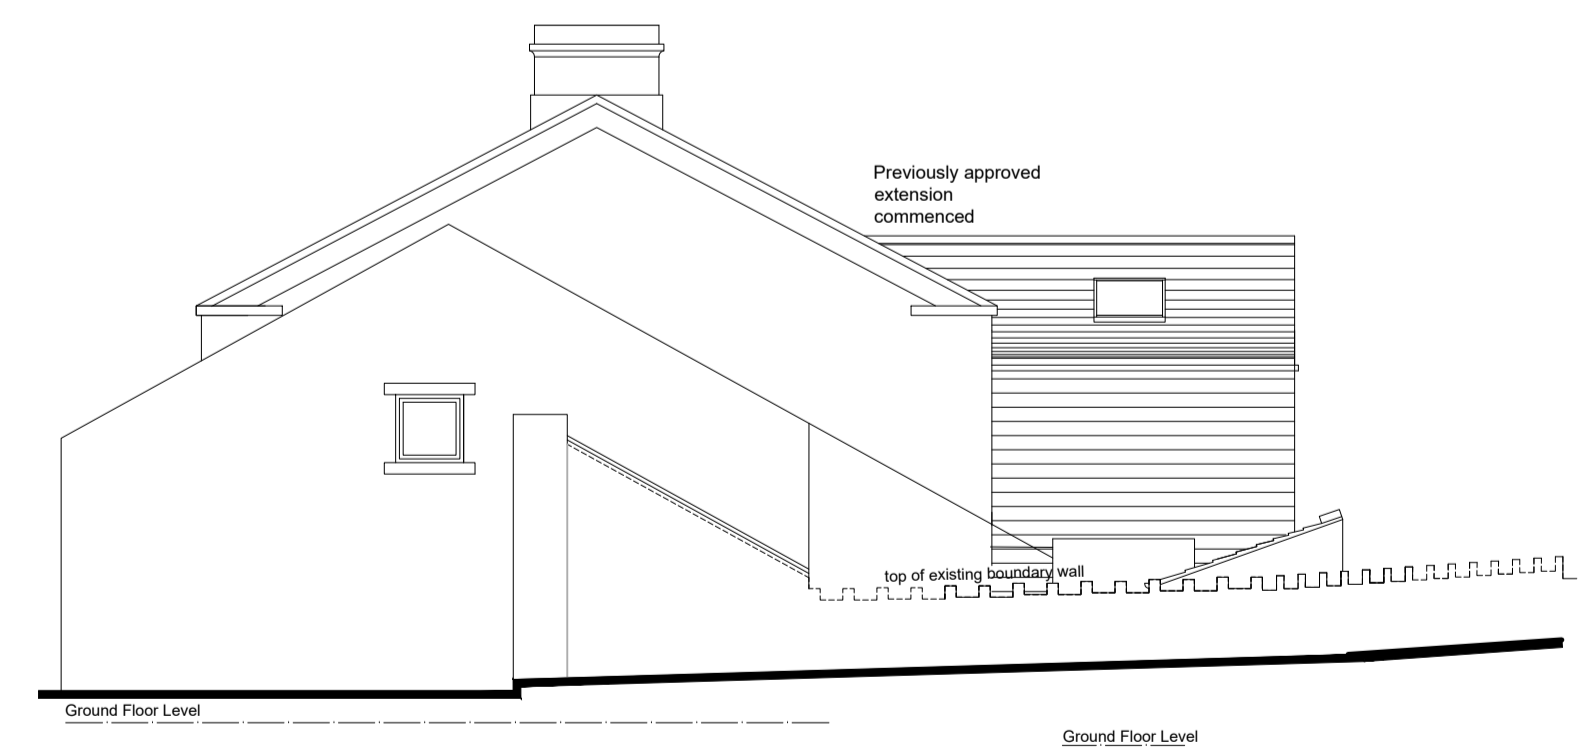

West Elevation (Side)

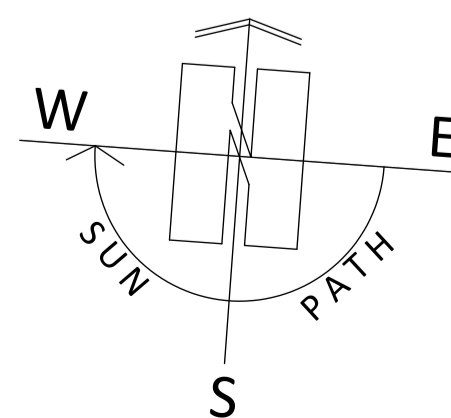

Do not scale from drawing, use figured dimensions only.

All dimensions must be checked and verified on site prior to commencement of works and architect to be notified of any discrepancies.

The copyright for these drawings remains the property of Paul MatthewsArchitectural Ltd. They must not be reproduced in any way without prior written consent from the originator (Paul MatthewsArchitecturalLtd).

