


Malkin Farm
Brow Lane
Holmfirth
HD9 2RJ
07946872499
paul@paulmatthewsarchitectural.co.uk
www.paulmatthewsarchitectural.co.uk

Company Registration Number: 09898149 – Company Registered in England and Wales

Do not scale from drawing, use figured dimensions only.

All dimensions must be checked and verified on site prior to commencement of works and architect to be notified of any discrepancies.

The copyright for these drawings remains the property of Paul MatthewsArchitectural Ltd. They must not be reproduced in any way without prior written consent from the originator (Paul MatthewsArchitecturalLtd).


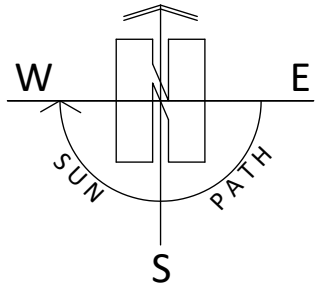


Project
Erection of Single Storey Side Extension and Associated Alterations to Dwelling Including Solar Array to South Facing Roof Slope at Hill Top Farm, Weatherhill Lane, Cartworth Moor, Holmfirth, HD9 2SF

Client
Mr & Mrs A Lea

Drawing Title/Issue
Proposed Block Plan

scale 1:1250 date 04/2025 sheet size A2 dwg. no. 25/1169/05

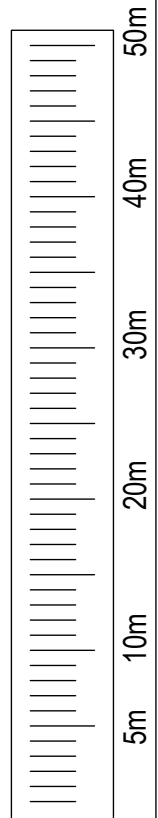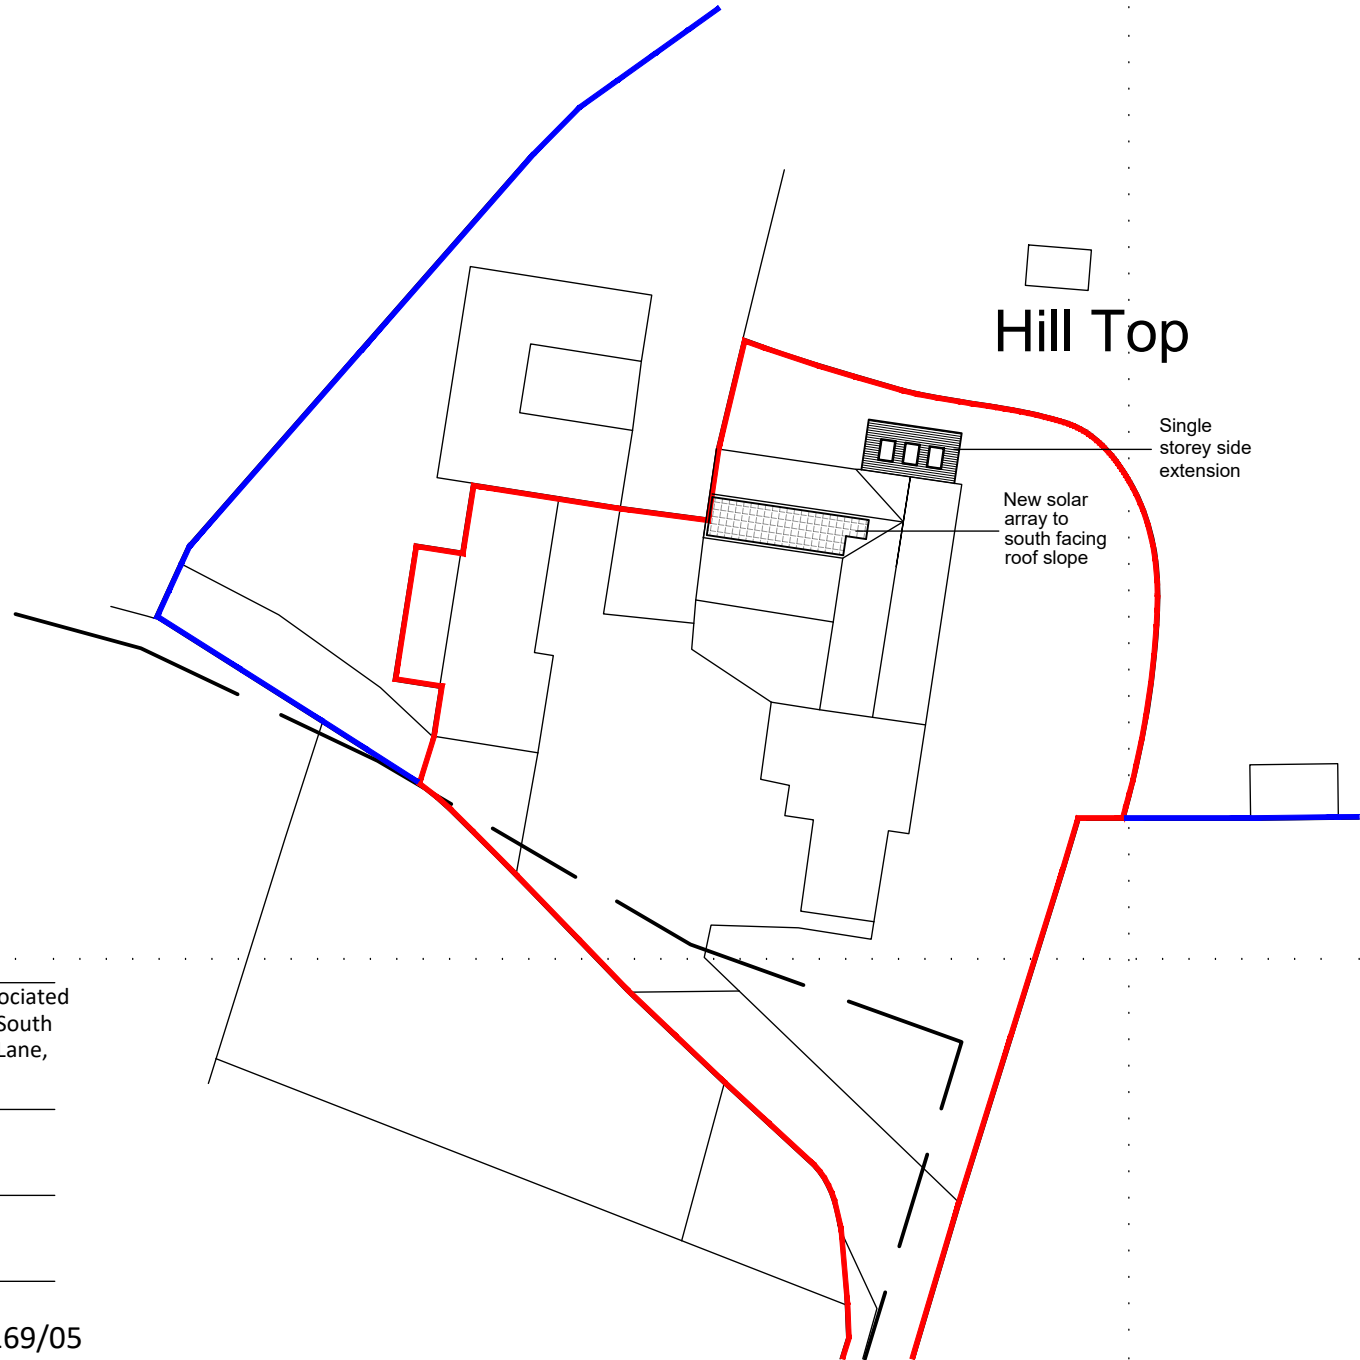

1:500