
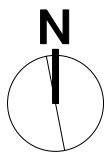


Rectory Park - Thornhill

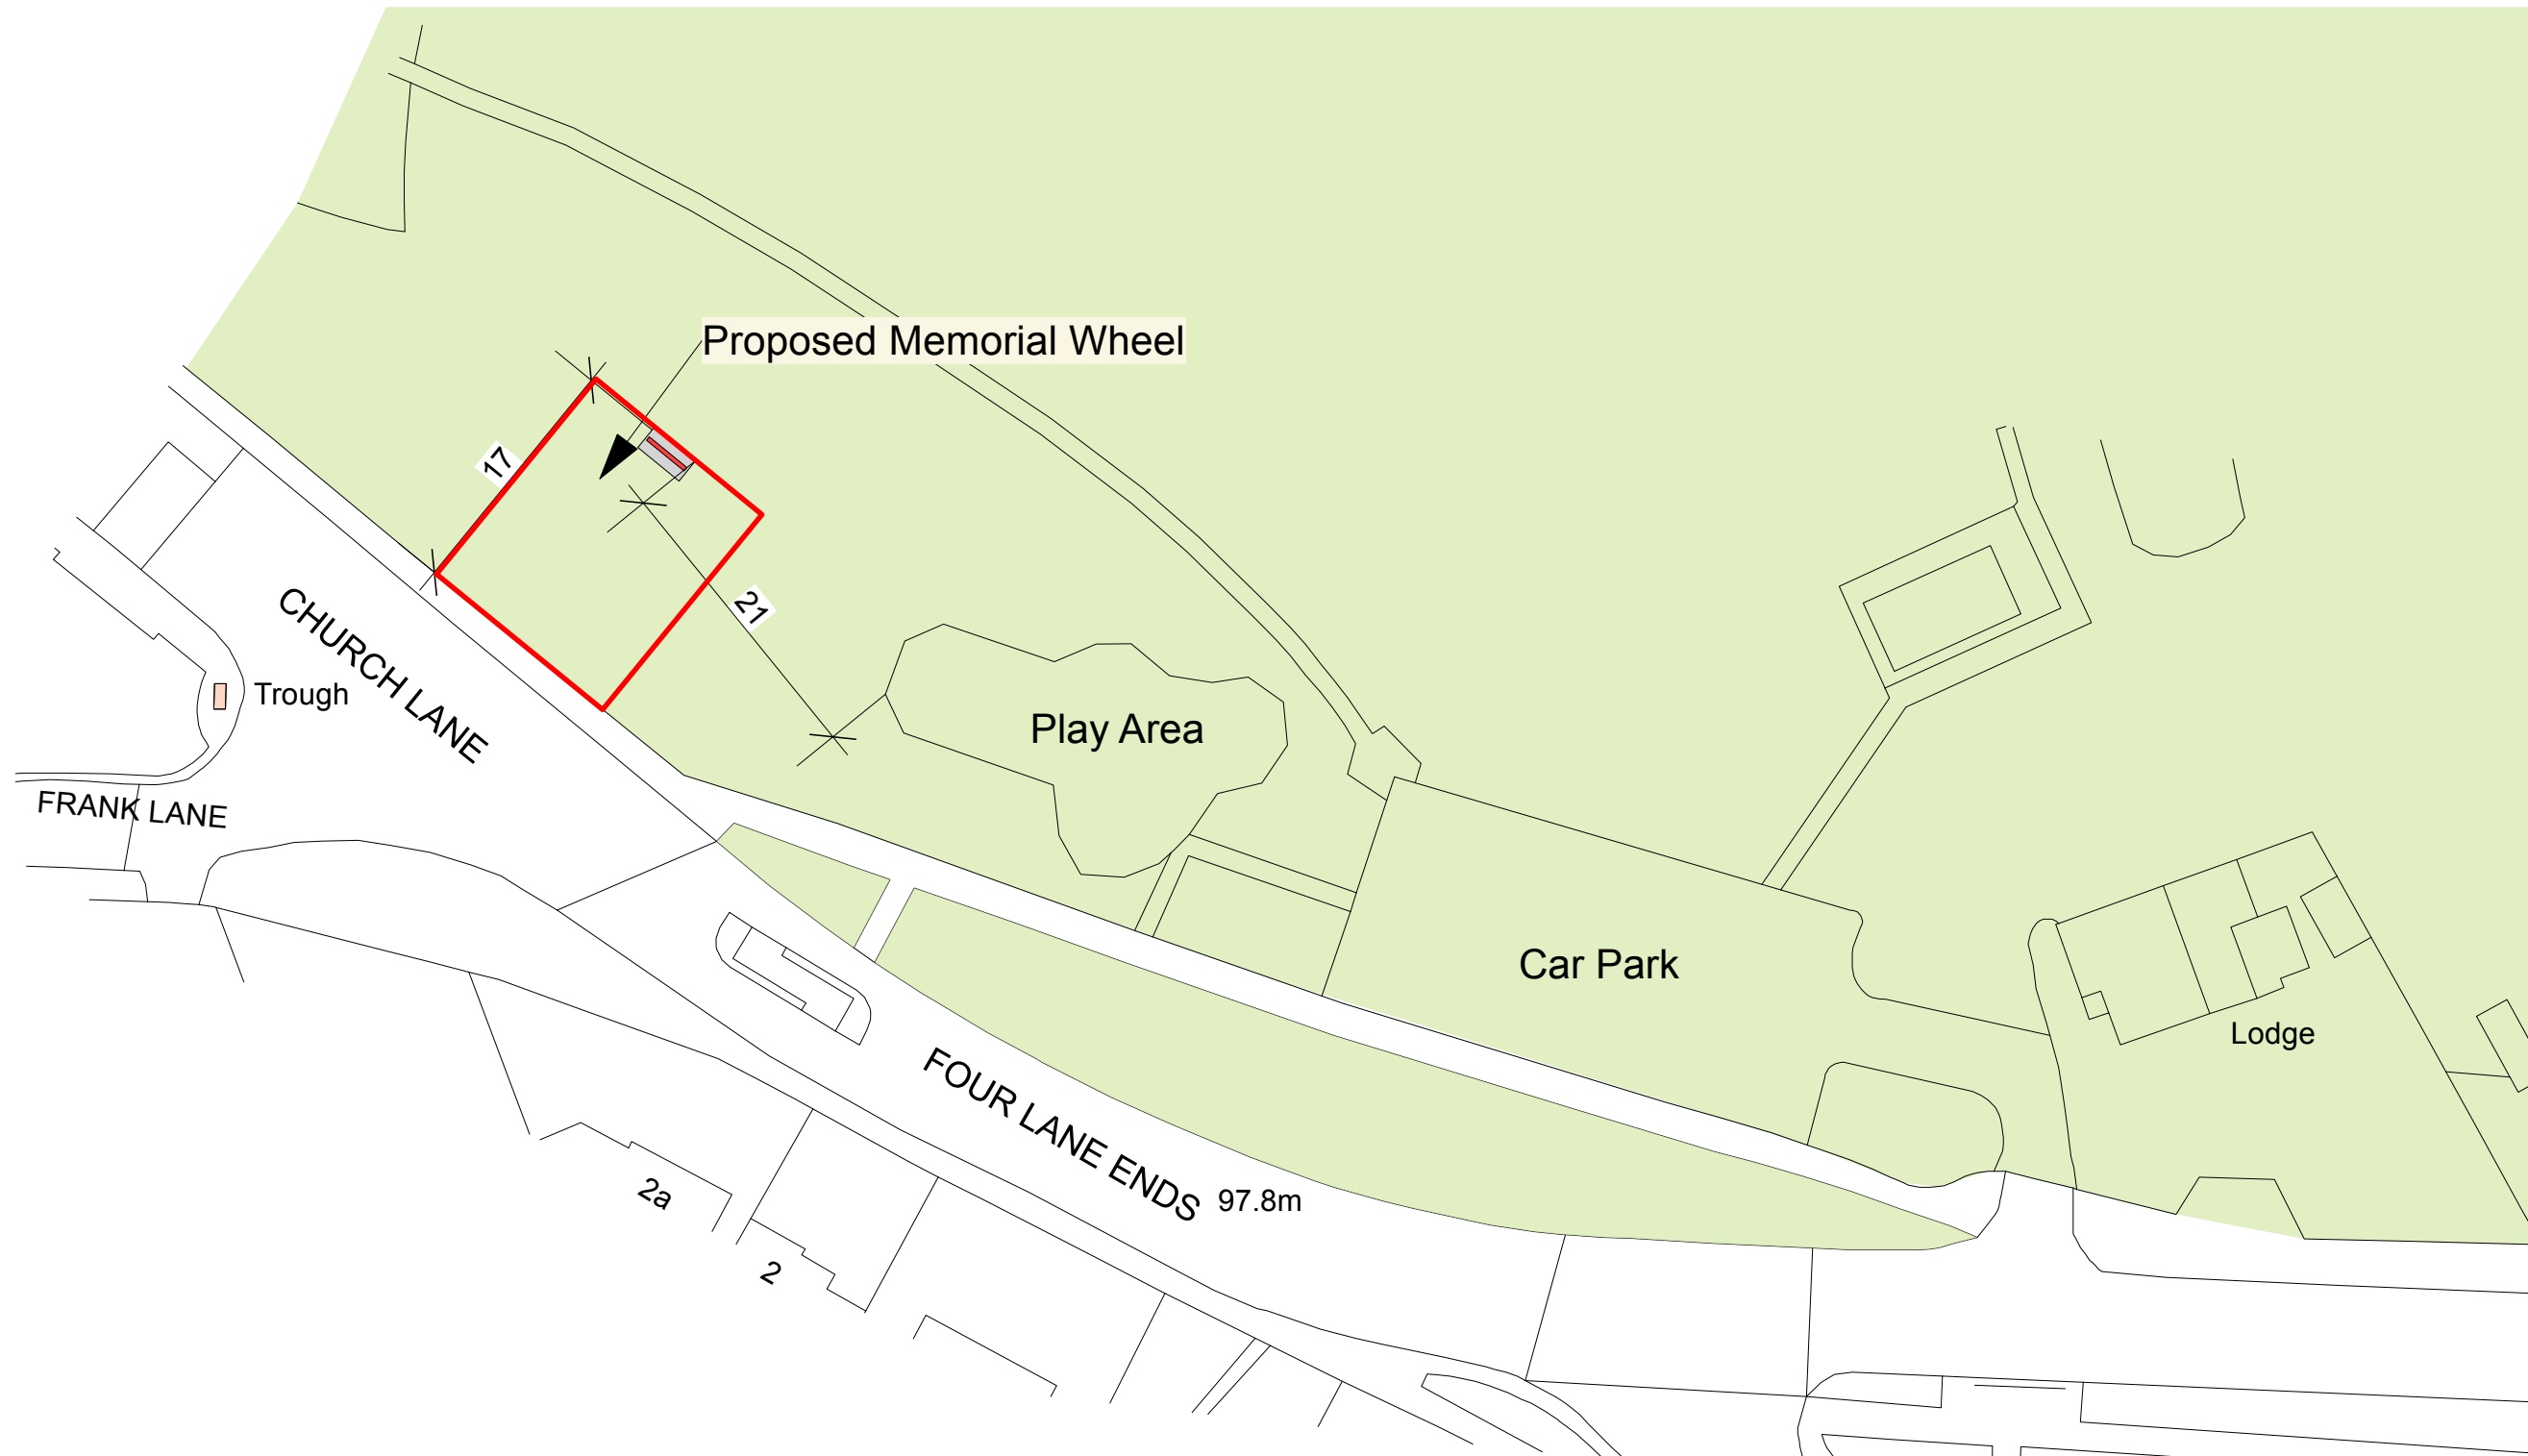

Memorial Wheel - Site plan

Site Block Plan

DWG Ref. MW-25-002A | Scale - 1:500@A3 | Date: 13/05/25 | Client: Thornhill Community Mining Memorial Group