
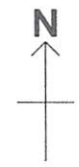
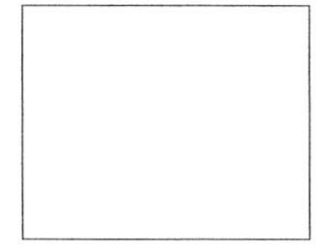


EXISTING BLOCK PLAN

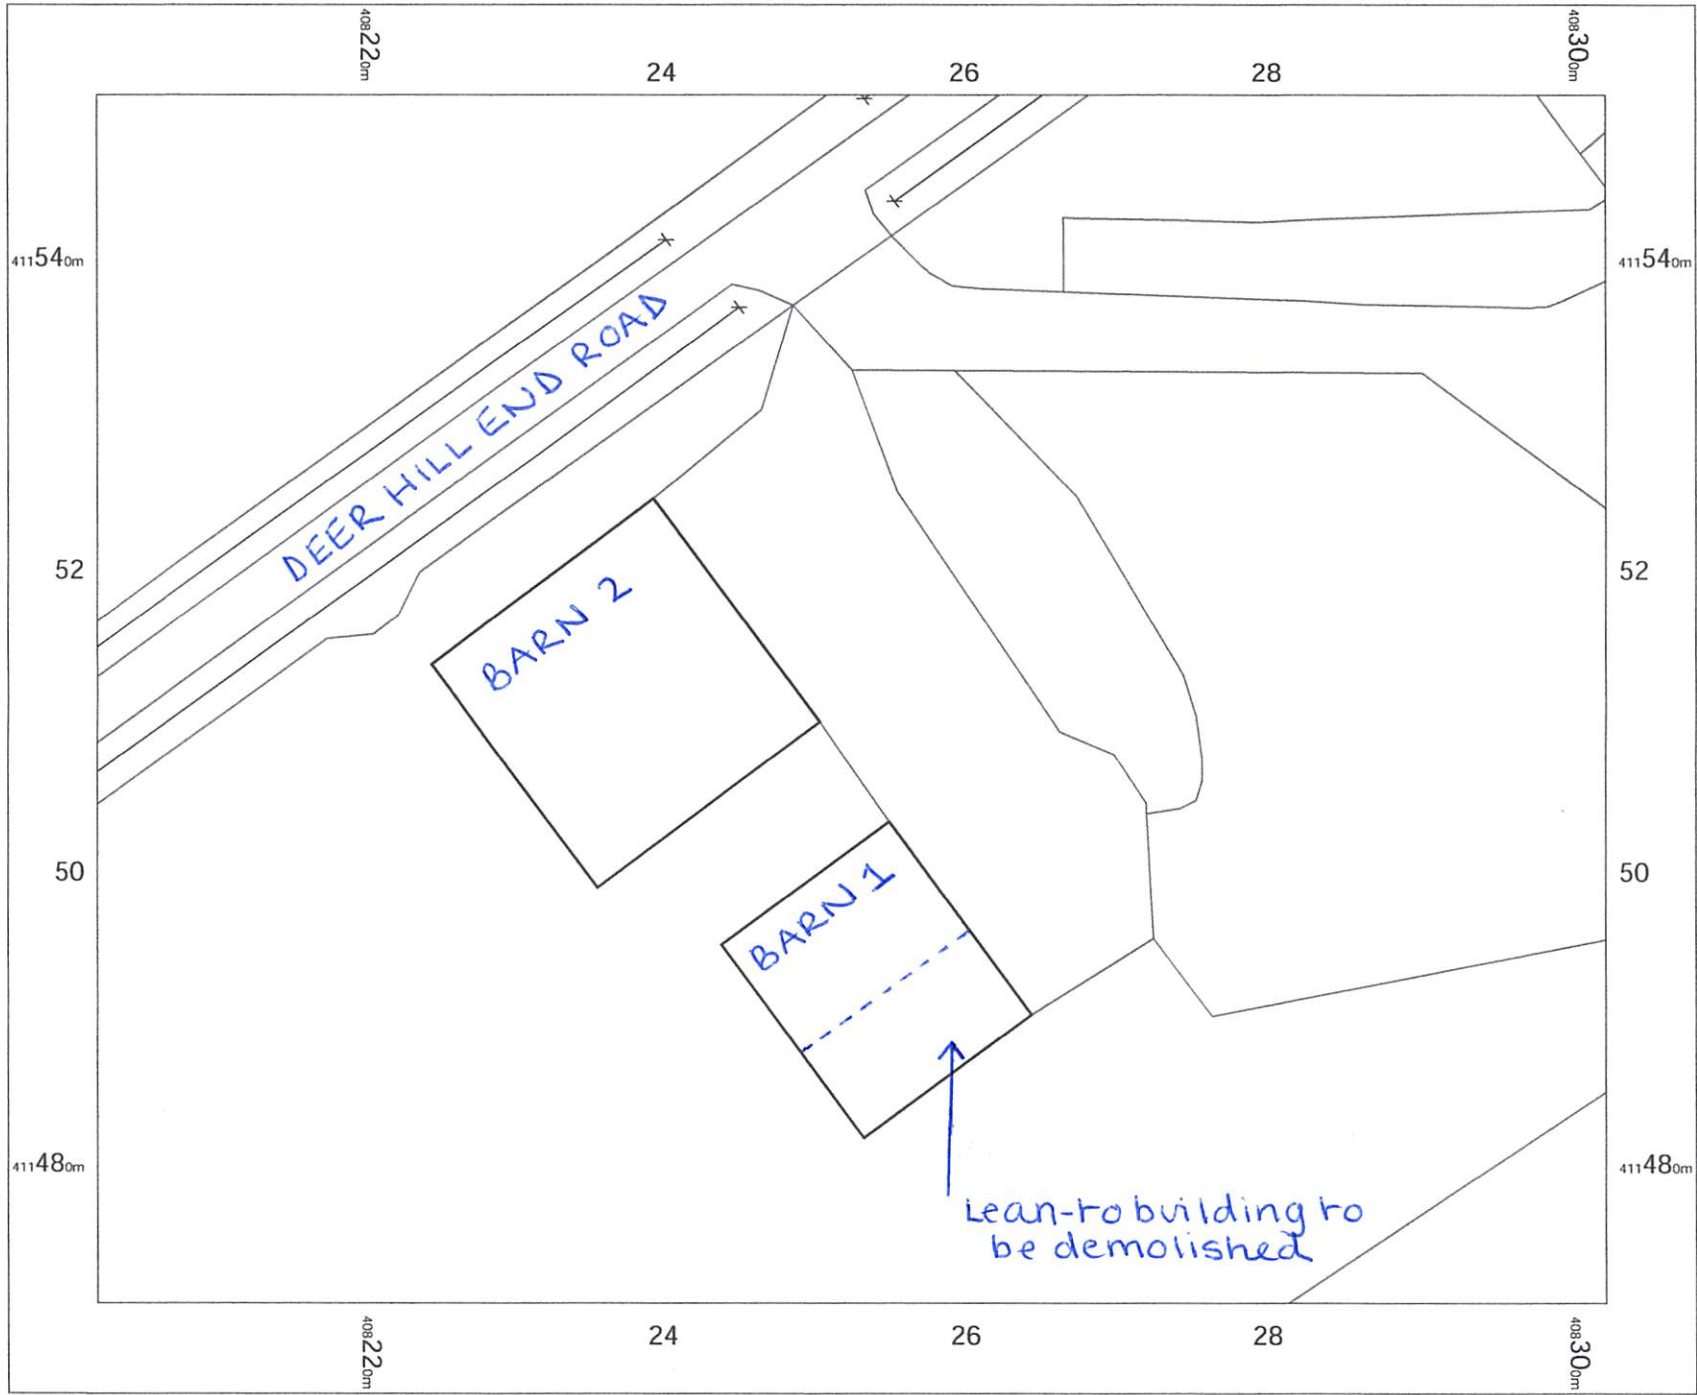

OS MasterMap 1250/2500/10000
scale
Tuesday, May 20, 2025, 10:25:11 AM
BW1-01223341
maps.blackwell.co.uk

1:500 scale print at A4, Centre:
408252 E, 411511 N

©Crown Copyright Ordnance
Survey, Licence no. 100041041



BLACKWELL'S
MAPPING SERVICES
PERSONAL & PROFESSIONAL MAPPING
www.blackwellmapping.co.uk

TEL: 0800 151 2612
maps@blackwell.co.uk