

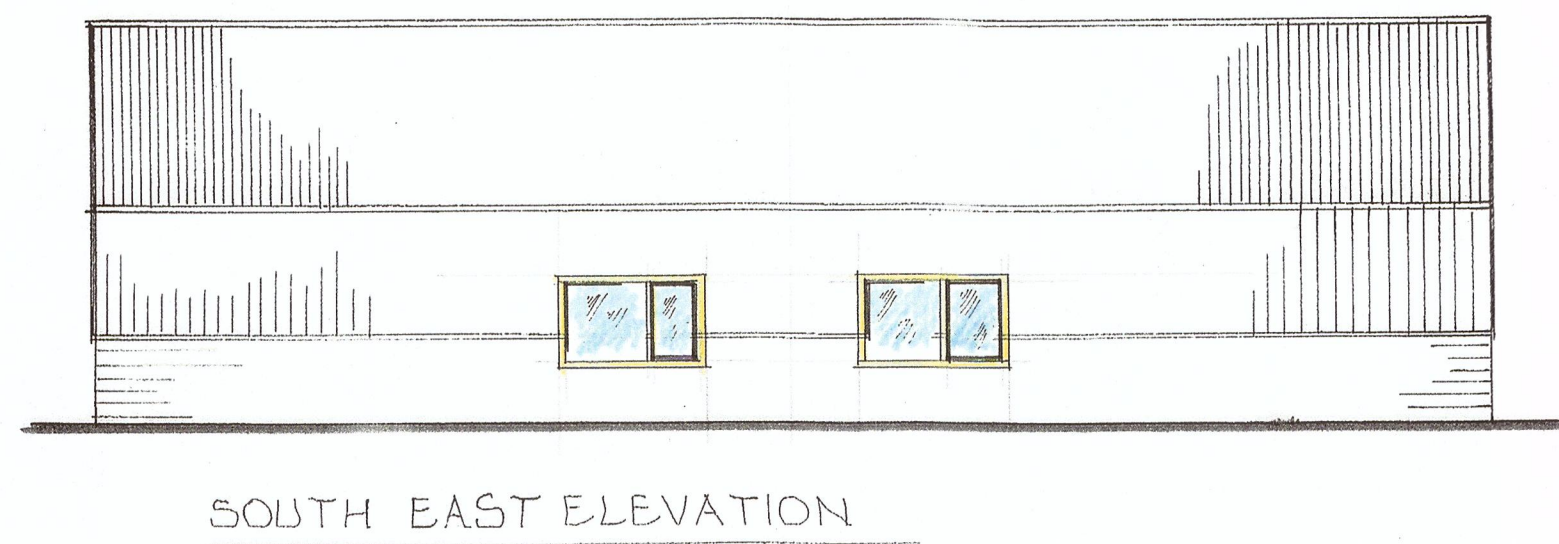


AS PROPOSED


1:1 0 10mm 20 30 40 50 60 70 80 90 100 110 120 130 140 150mm
1:100 0 1m 2 3 4 5 6 7 8 9 10 11 12 13 14 15m

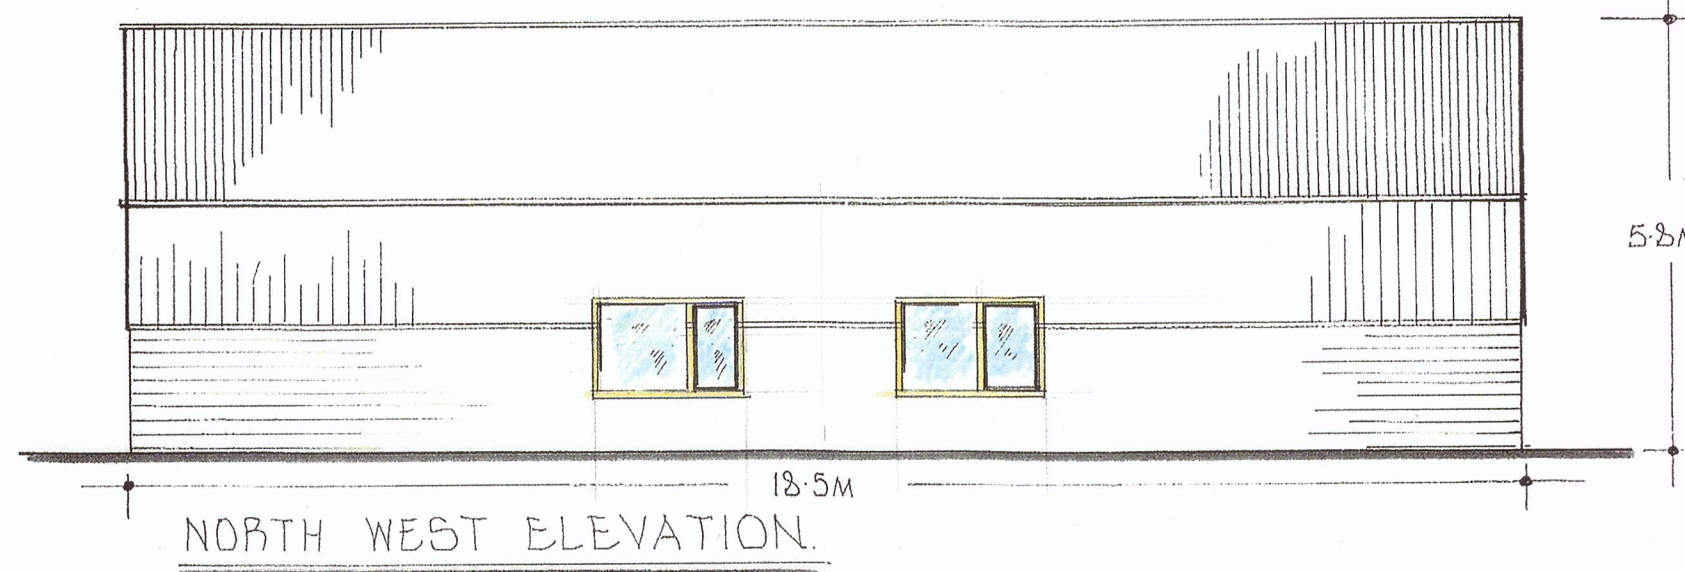

FLOOR AREA: 152m² VOLUME: 1302m³

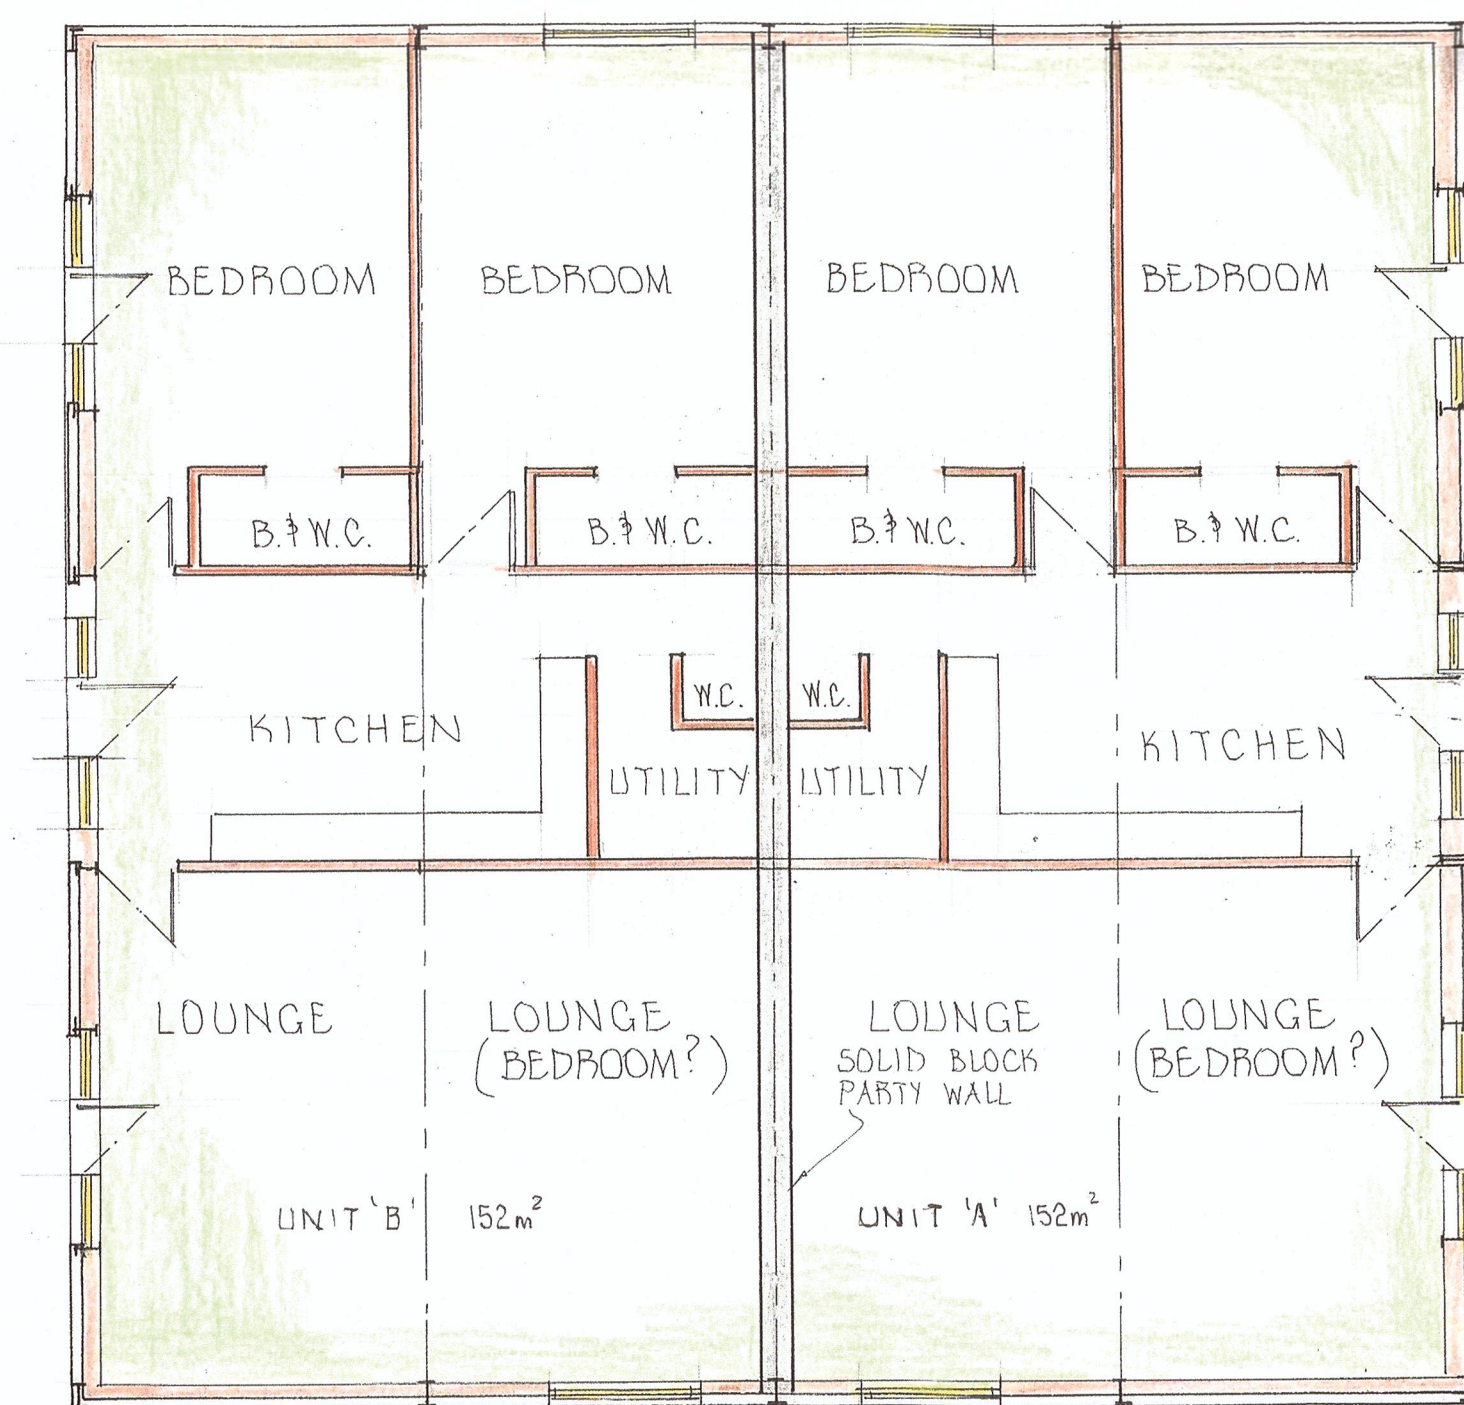

LAYOUT PLAN

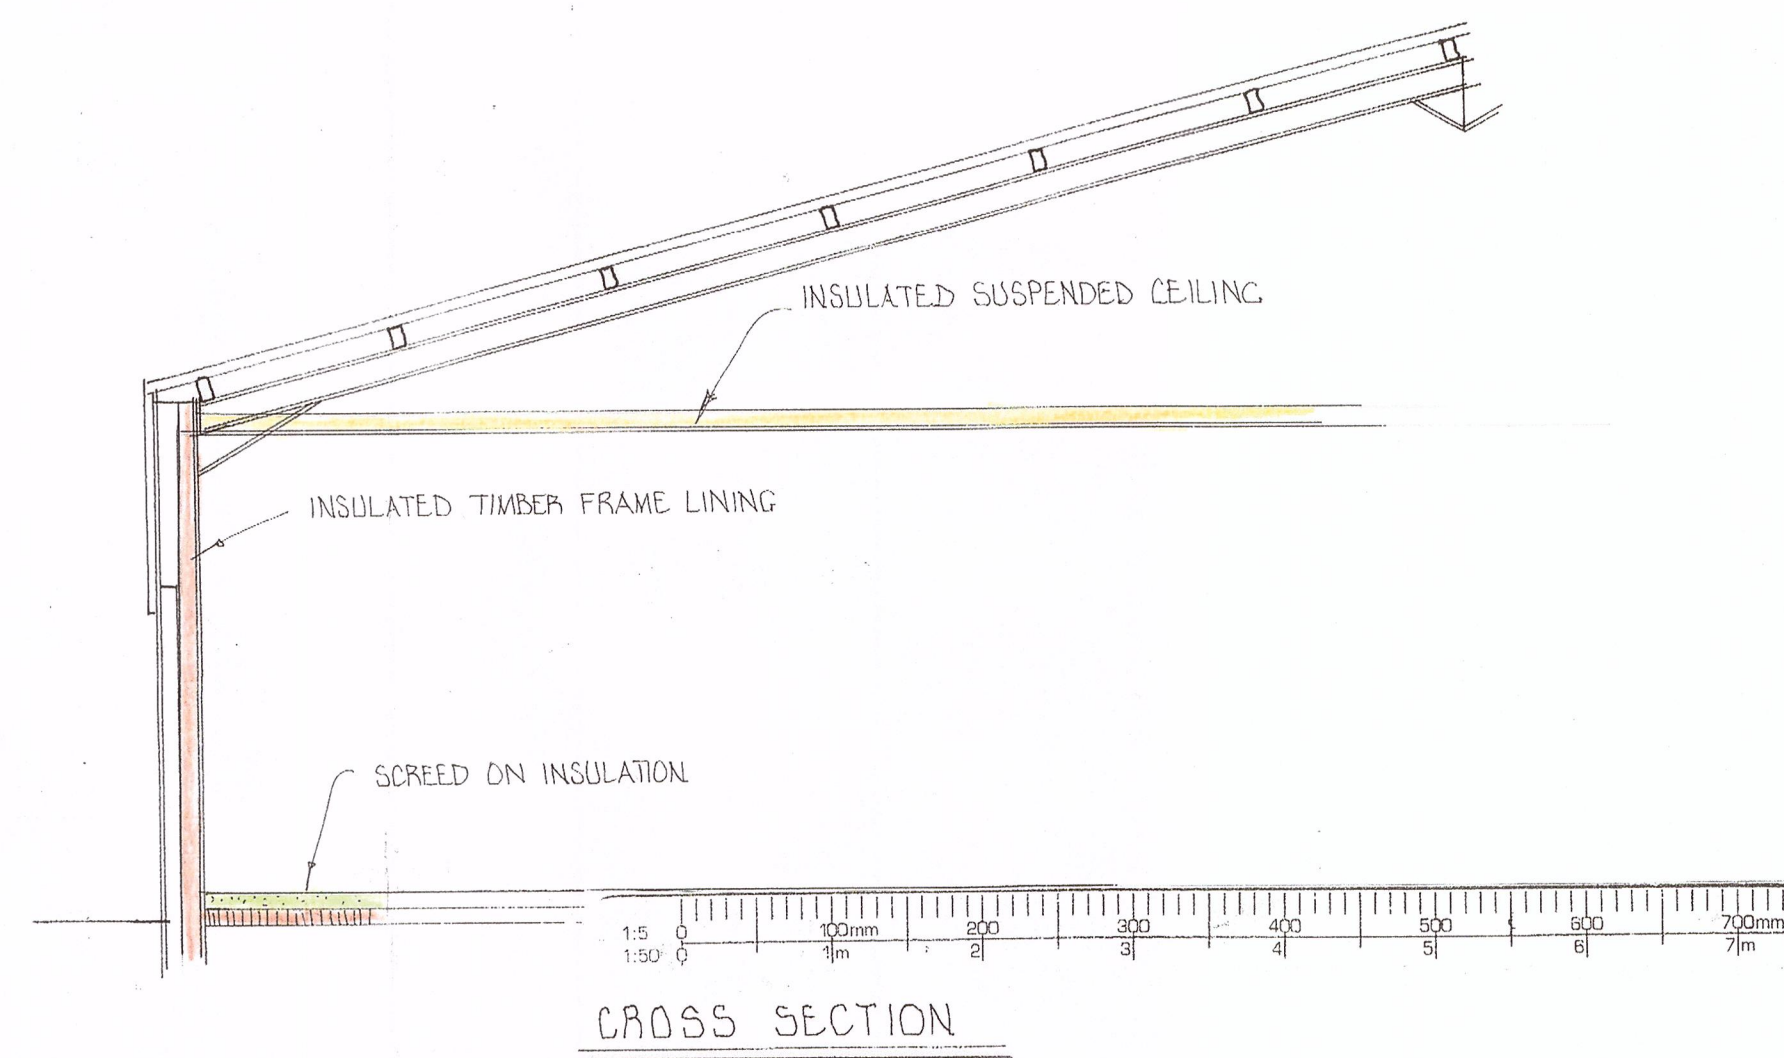

CLIENT PHIL & MAXINE

PROJECT ALTERATIONS & REPAIRS

LOCATION MELTHAM GRANGE FARM
SLAITHWAITE RD HDS 5PT

S. INGRAM & ASSOCIATES

Building Surveyors & Design Consultants

CIVIC TRUST AWARD 2002 - COMMENDATION FOR GOOD DESIGN

DESIGN STUDIO
HEIGHTS LANE
HEIGHTS DELPH
OLDHAM OL3 5TU

Telephone: 0145 787 6500
Mobile: 01706910347

SCALES: 1:50 & 1:100 AT A2.

DRAWN BY: S. INGRAM

DATE: APRIL 2025

DRAWING No. 78'B' BARN. 2.