


No part of this drawing may be reproduced without prior written permission.


KEY
ALL MEASUREMENTS
SHOWN IN MILLIMETRES

DO NOT SCALE IF IN DOUBT PLEASE ASK

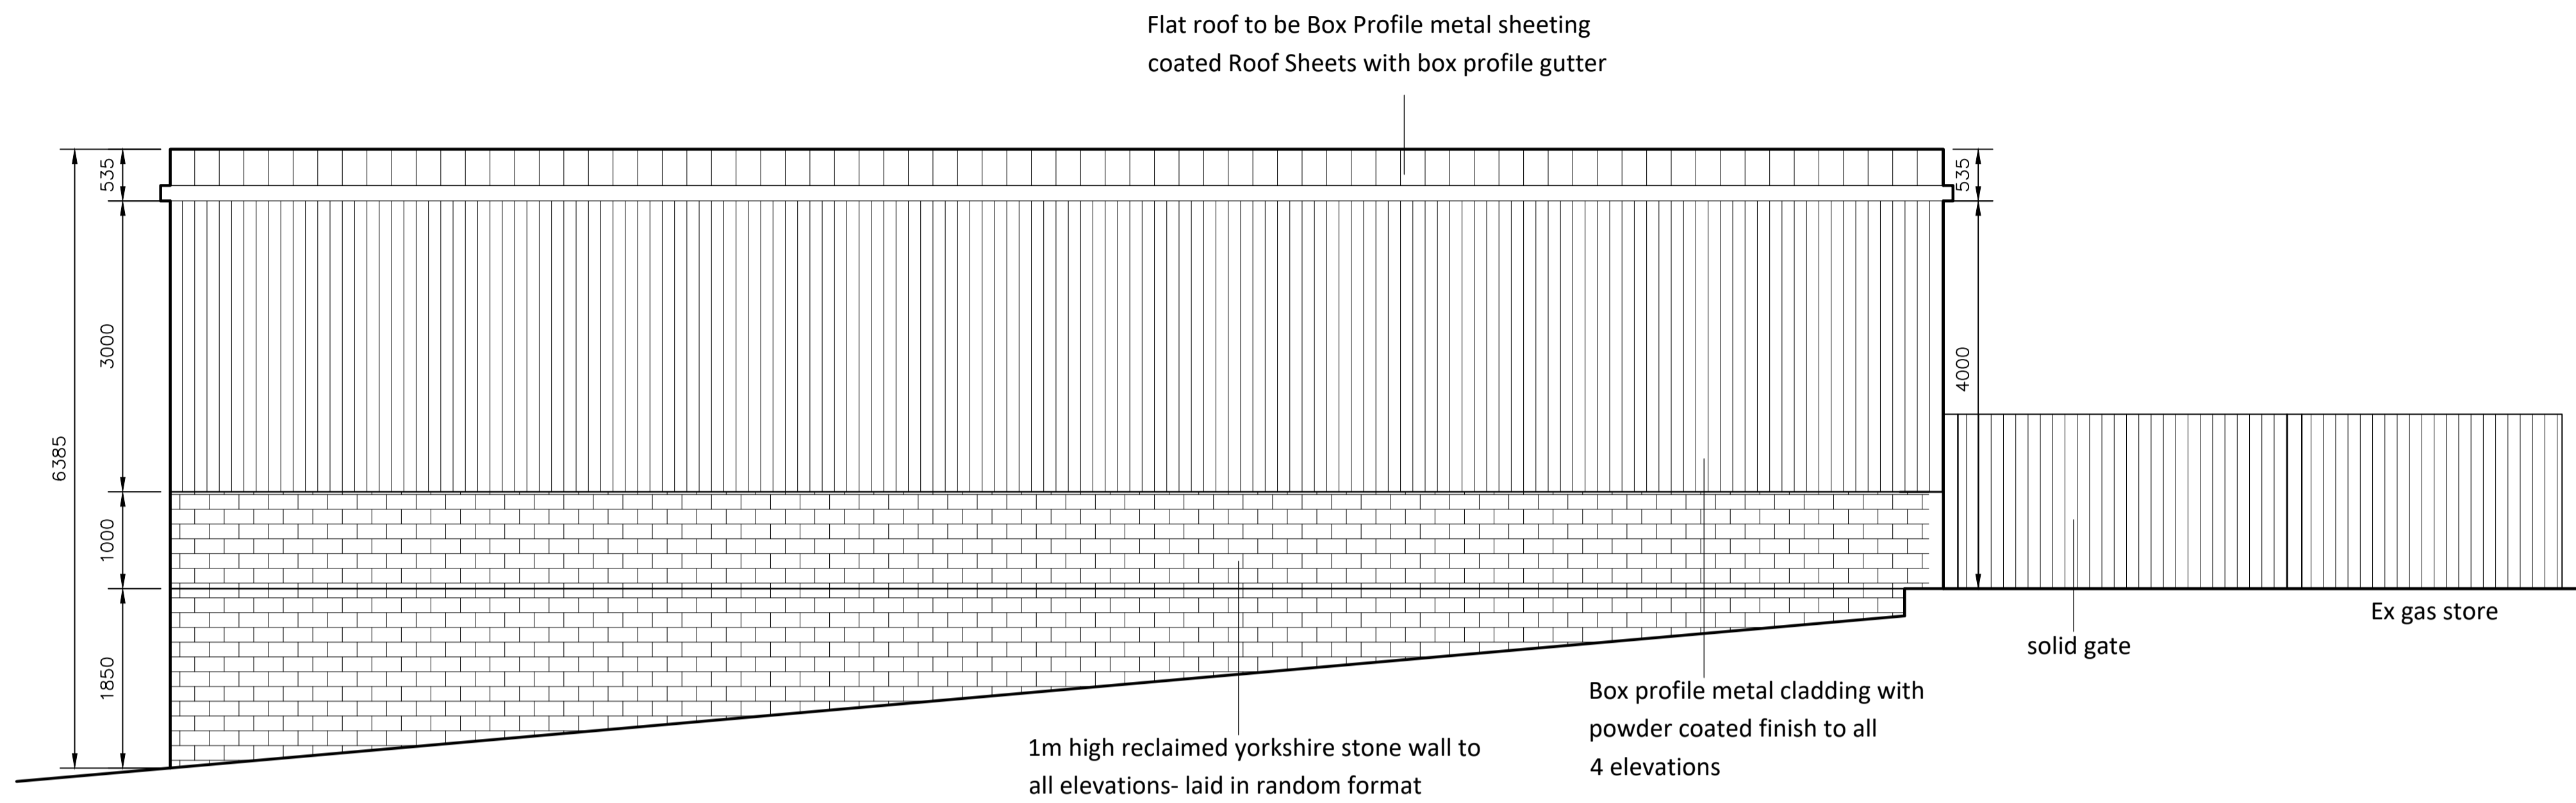


PROPOSED ELEVATION A (FRONT)

SCALE 1:50

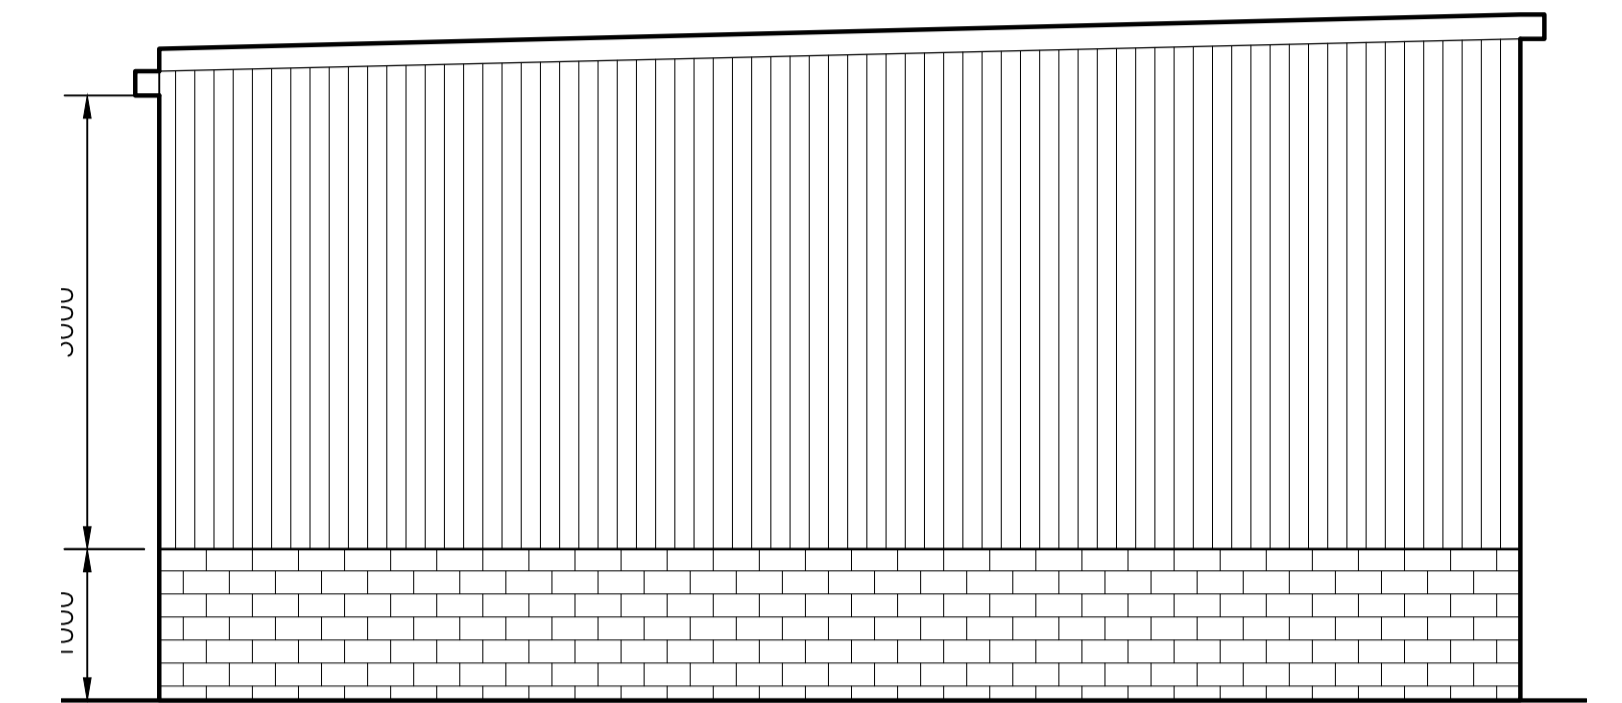

PROPOSED ELEVATION B (SIDE)

SCALE 1:50

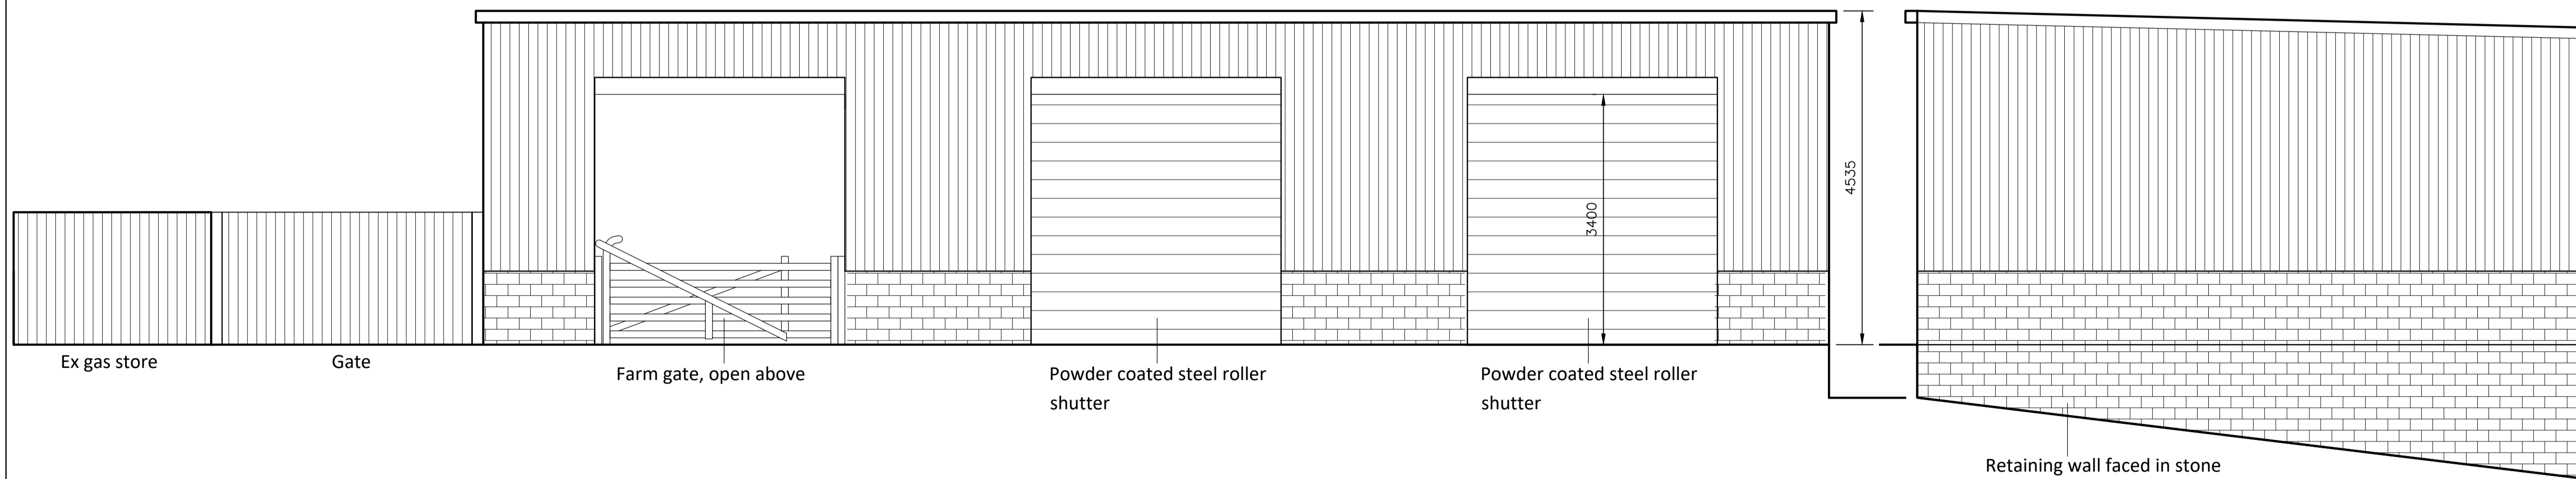

PROPOSED ELEVATION C (REAR)

SCALE 1:50

PROPOSED ELEVATION D (SIDE)

SCALE 1:50

DRAWING TO BE READ IN CONJUNCTION WITH HD3-03 PROPOSED LAYOUT

REV	DATE	DETAILS	INITIAL
B	01.09.25	Added farm gate	TD
A	31.08.25	Alterations to include flat roof & removed drive through	TD
PROJECT		1000 New Hey Road HUDDERSFIELD HD3 3FJ	
CLIENT		ERRON LLOYD	
TITLE		PROPOSED ELEVATIONS	
DRG No.	HD3-04	SCALE	1:50 @ A1
DRN BY	T.D	DATE	11/05/2025