


**Note;**


ALL WORK TO BE CARRIED OUT IN ACCORDANCE WITH THE CURRENT BUILDING REGULATIONS & CODES OF PRACTICE.

ALL DIMENSIONS TO BE CHECKED ON SITE. DO NOT SCALE FROM THIS DRAWING.

ALL WORKS UNDERTAKEN TO THE SATISFACTION OF BUILDING CONTROL INSPECTORS.

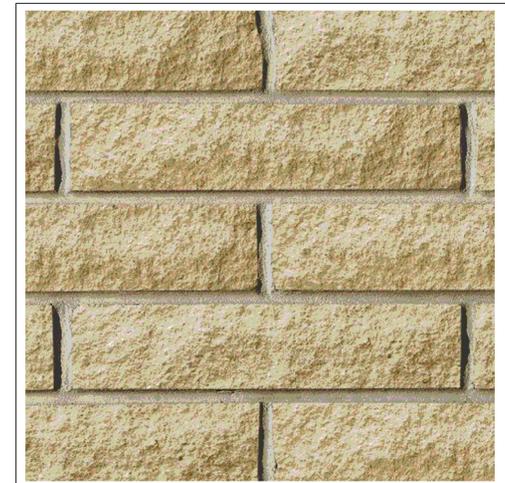

EXAMPLE - YORKSHIRE STONE PERIMETER WALL, 1m HIGH

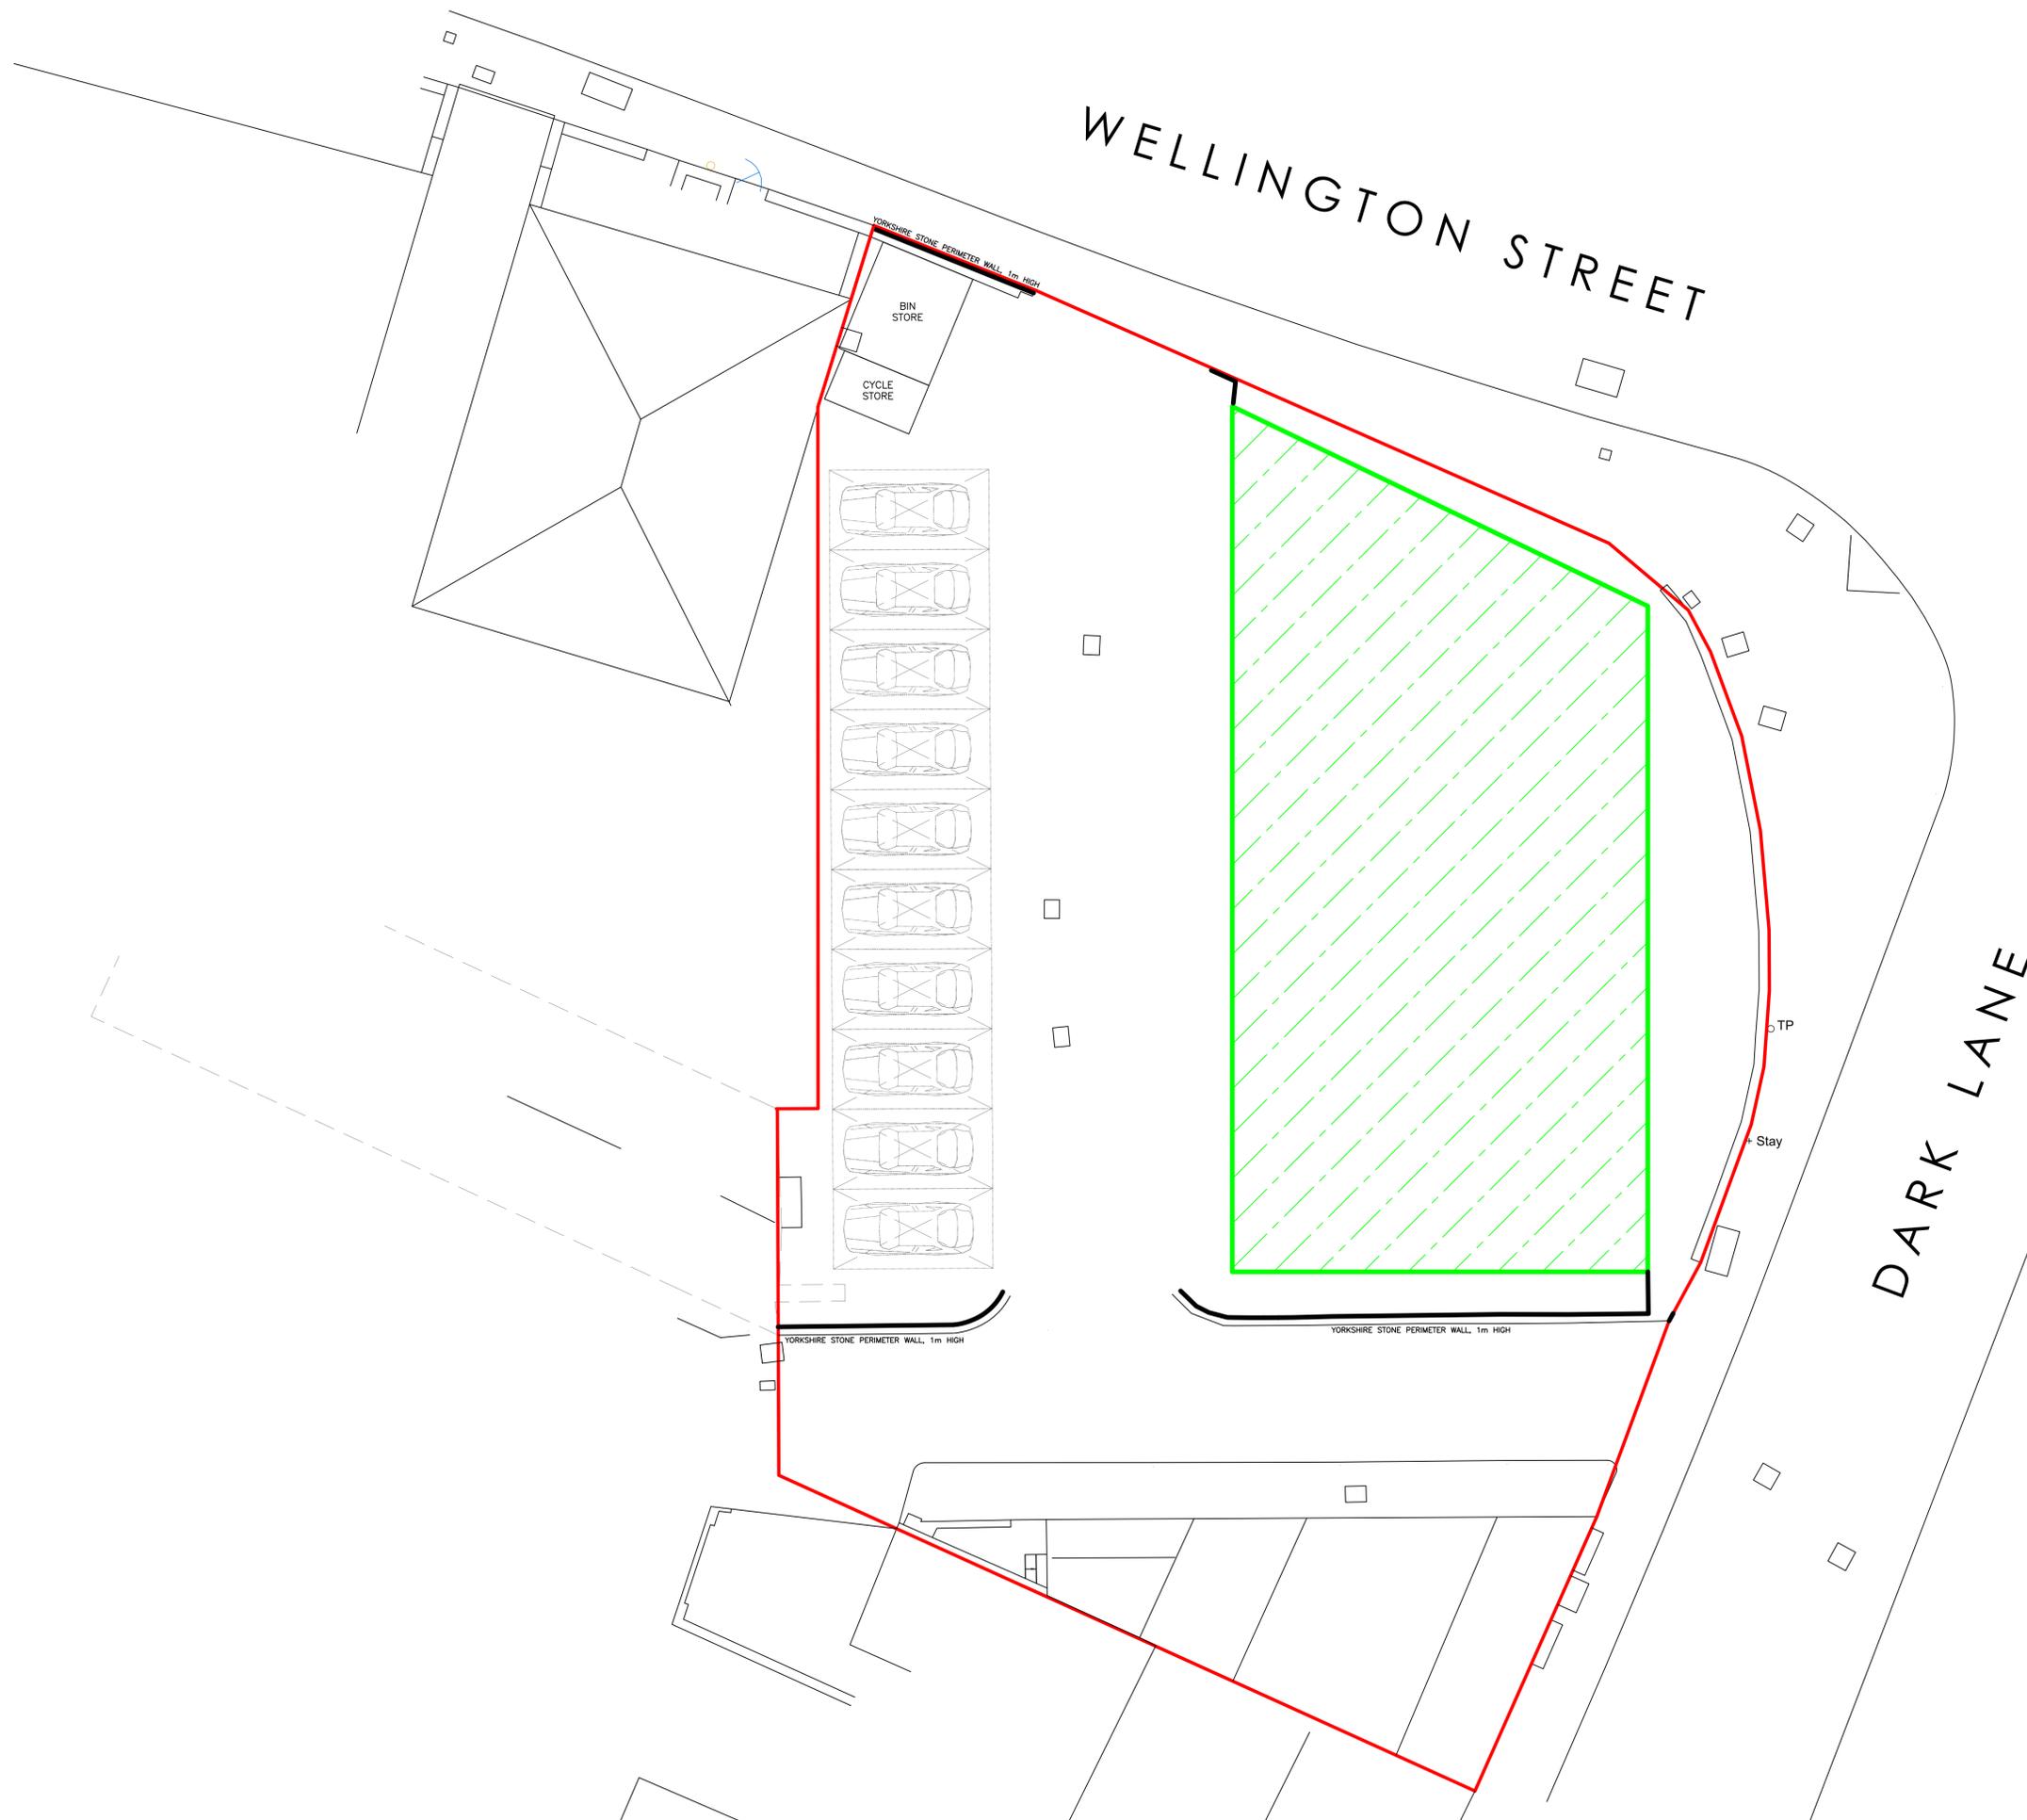

Rev:	Revision Note:	Date:
Client:	MR A. AZEEM	
Project:	125 WELLINGTON STREET, BATLEY, WF17 5TH.	
Title:	PROPOSED BLOCK PLAN	
Scale:	Date:	Drawing No:
1:100@A1	APRIL 25	2543-1
Revision:	-	

**KMS CONSULTANTS & ASSOCIATES LTD**  
M - 07939 545 564 T - 0845 111 0945  
E - kmsconsultants@gmail.com