


This drawing has been prepared specifically for the purpose of obtaining Planning Permission and/or Building Regulation Approval. Its suitability for other purposes, without supplementary details and specifications cannot be guaranteed. The Permissions and/or Approvals are beyond the Architects control, and no guarantee that such will be granted is given or to be inferred by reason of the preparation of this drawing.

Only figured dimensions are to be used. All dimensions to be checked on site. This drawing together with the design is the property and copyright of the Architect and must not be reproduced without prior written permission.

P01	Drawing originated	22.05.25	JW	NG
rev.	description	date	drawn	appvd

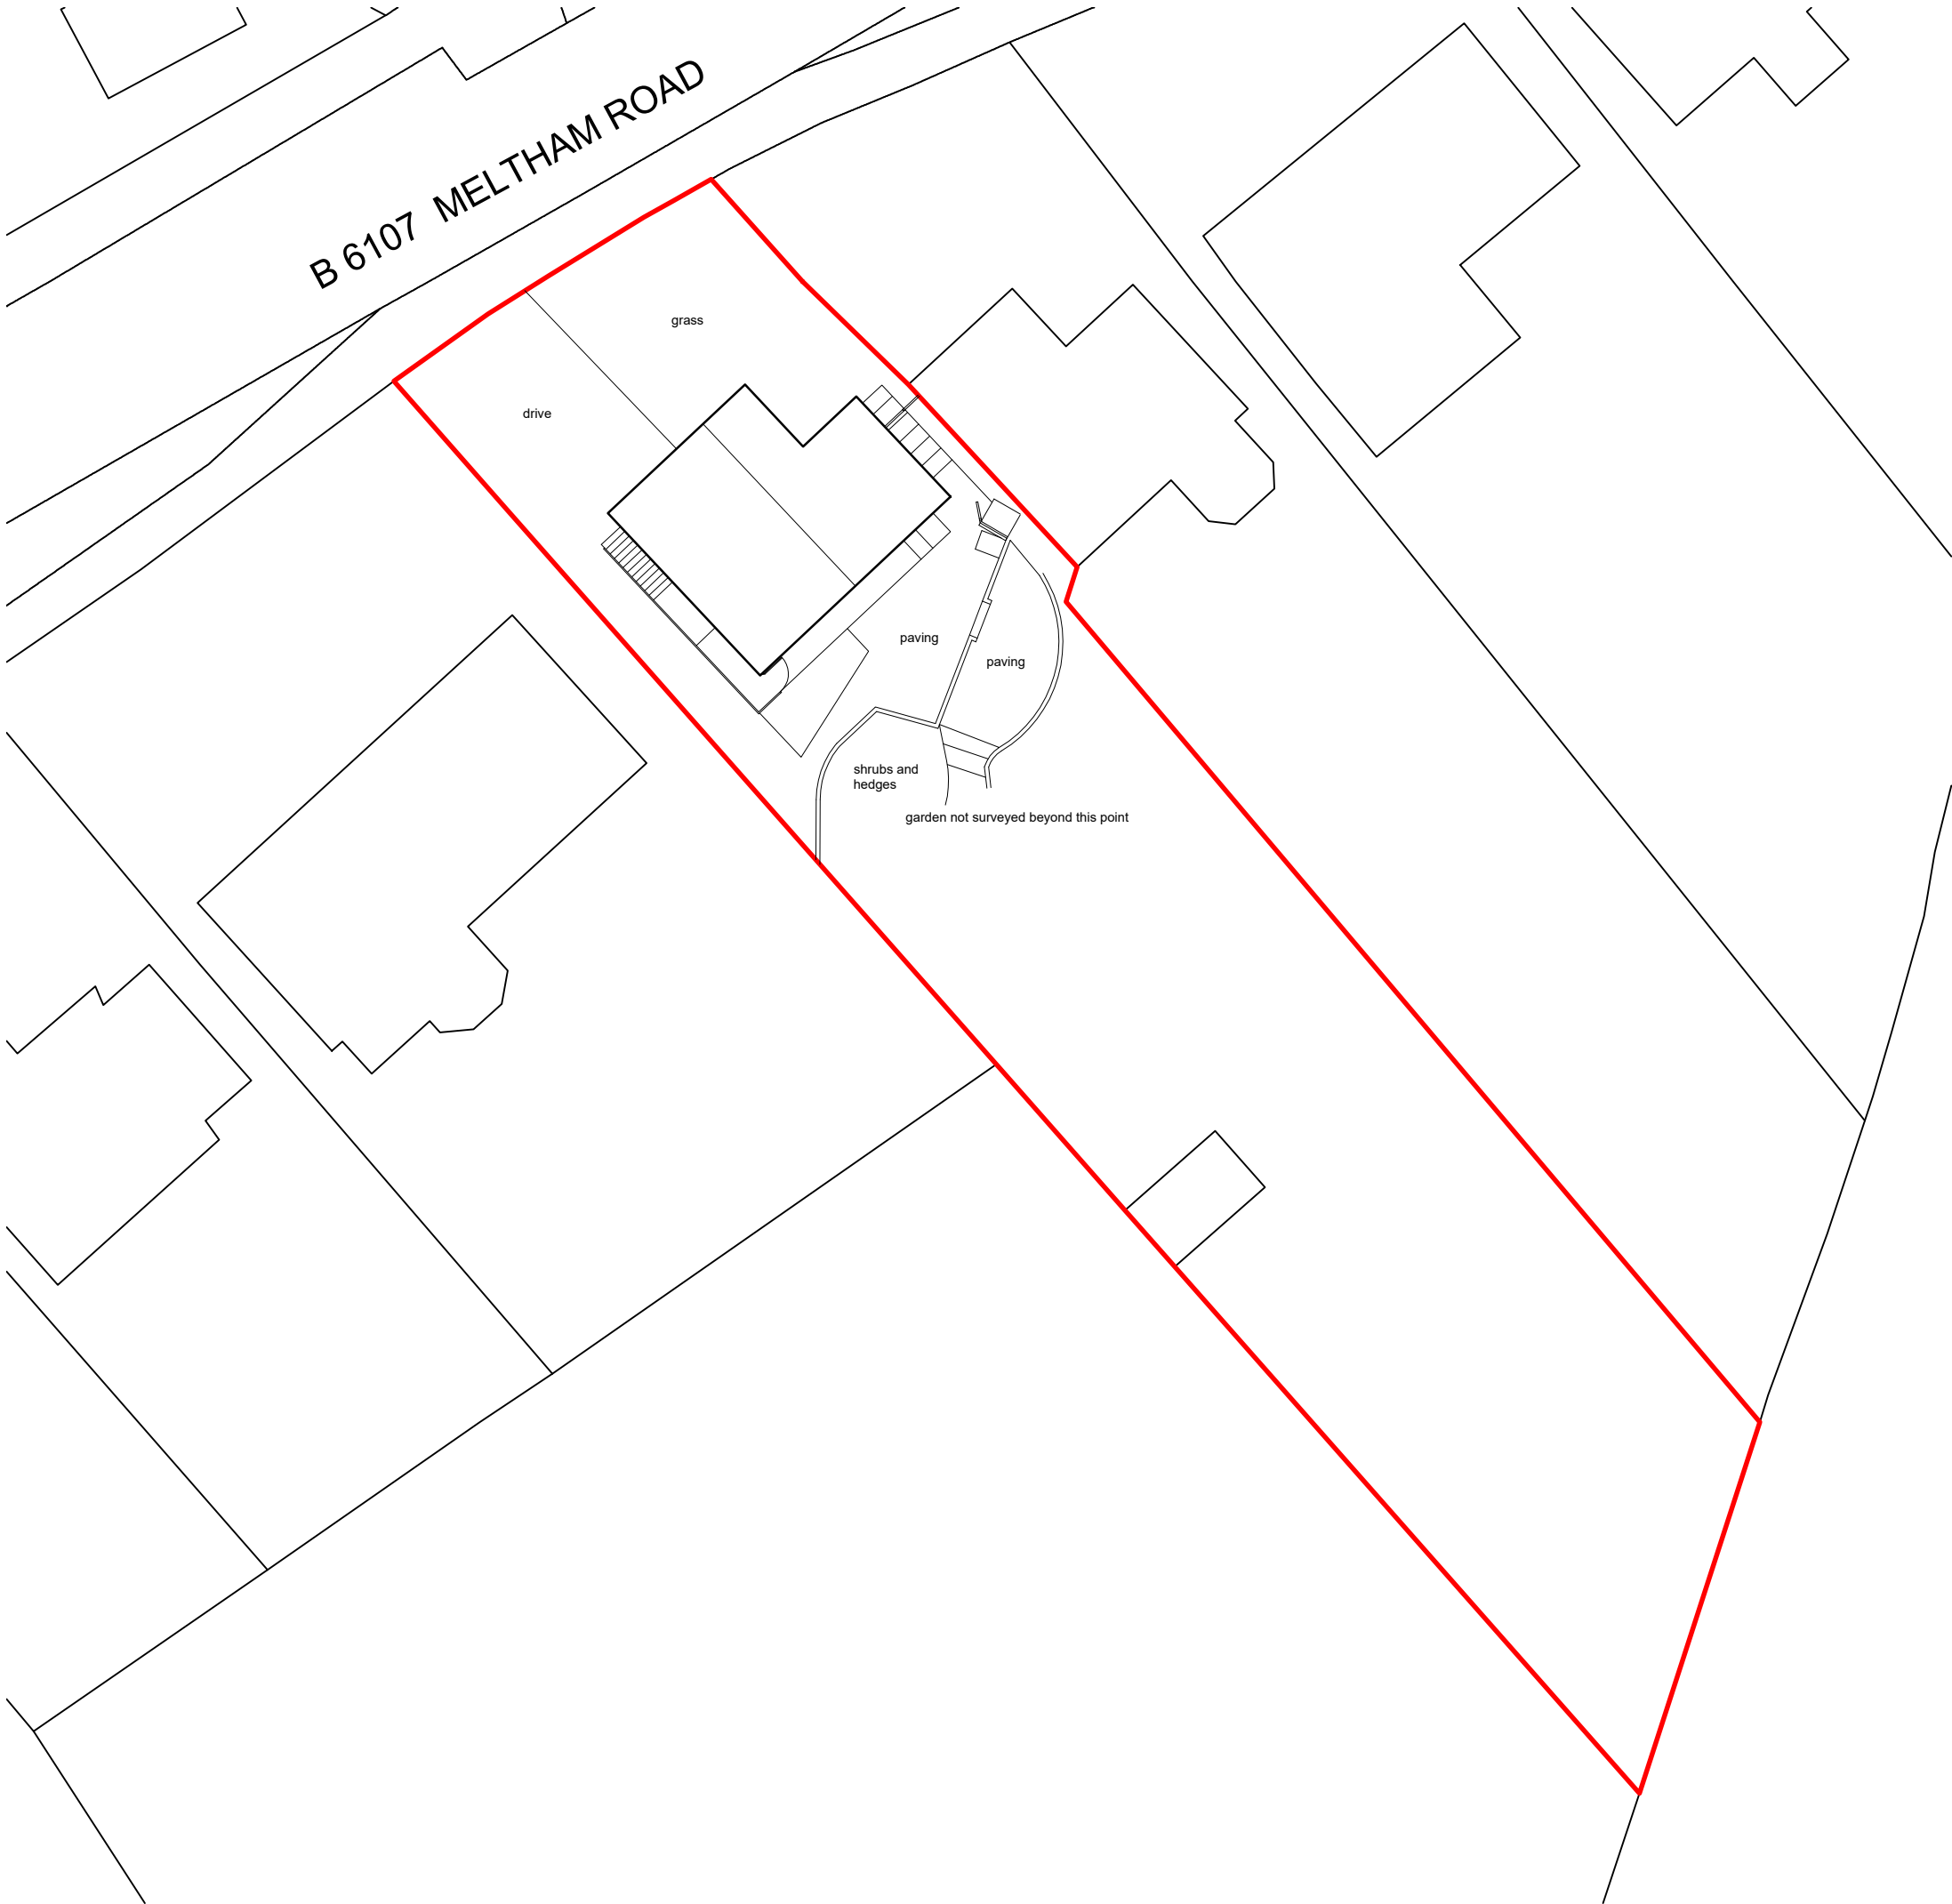

project Garden room extension to rear

at
72 Meltham Road, Marsden,
Huddersfield, HD7 6JZ
for
Mr & Mrs Hemming

title Block plan as existing
number 25019D-03-P01
scale 1:250
size A3