


No.	Description	Date
P01	French Doors removed	23/05/25

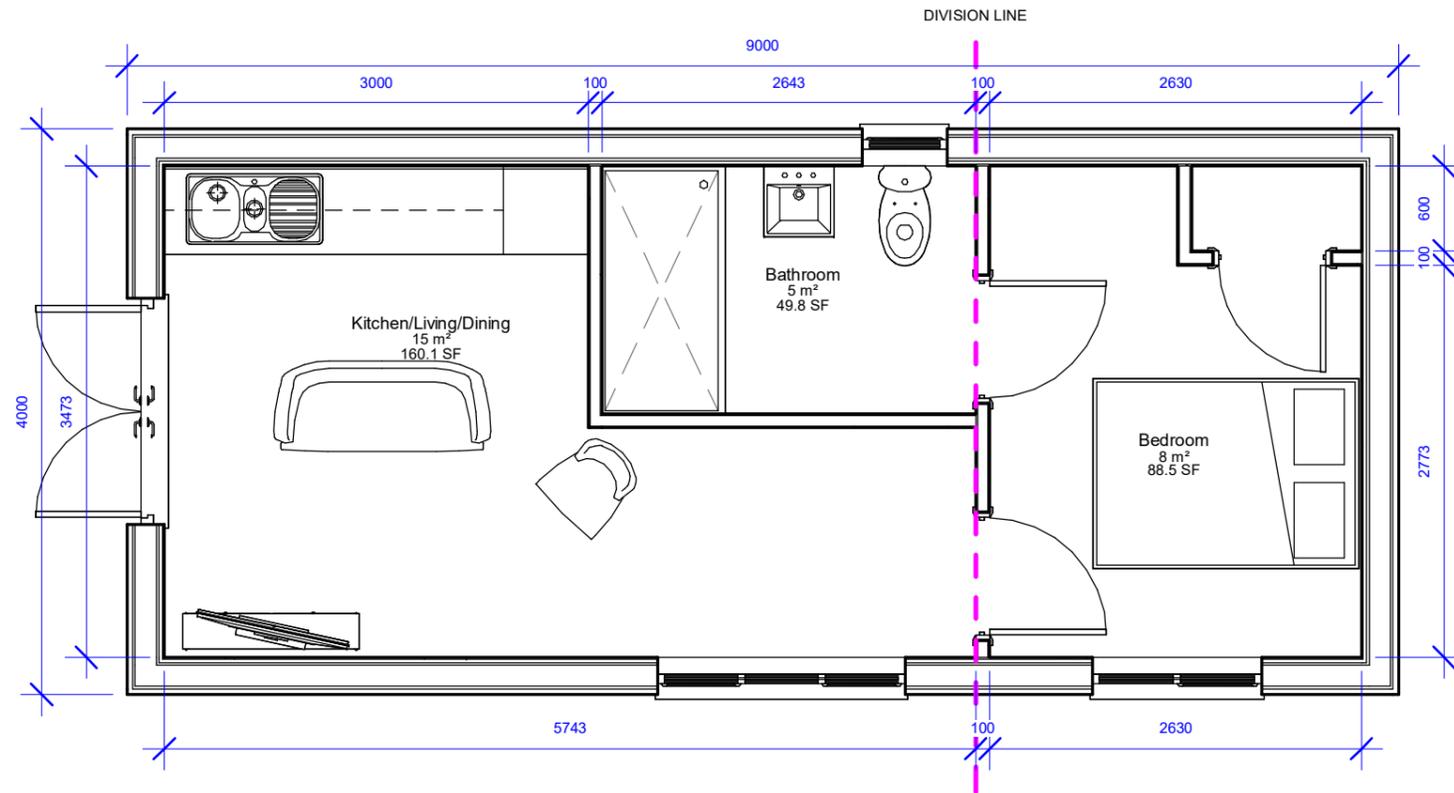

1 | FFL - 150mm
1 : 50

Note :
- All information contained within this drawing remains the copyright of ASM Architecture and must not be copied without written consent from the owner.

ASM Architecture

1 Sunningdale Grove, Heighington, Lincoln, Lincolnshire, LN4 1SP

T: (01522) 538026 M: 07804 895682

E: alex@asmarchitecture.co.uk W: www.asmarchitecture.co.uk

Family Annexe - 44 Lidgett Lane,
Skelmanthorpe, HD8 9AQ

Proposed Floorplan



GRAPHIC SCALE: 1:50

Drawing			
STATUS	PLANNING	Date	15/04/25
Scale (@ A3)	1 : 50	Drawn By	JH
		Chkd By	ASM
1001			P01
DRAWING NUMBER			REV