
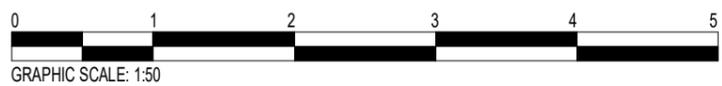
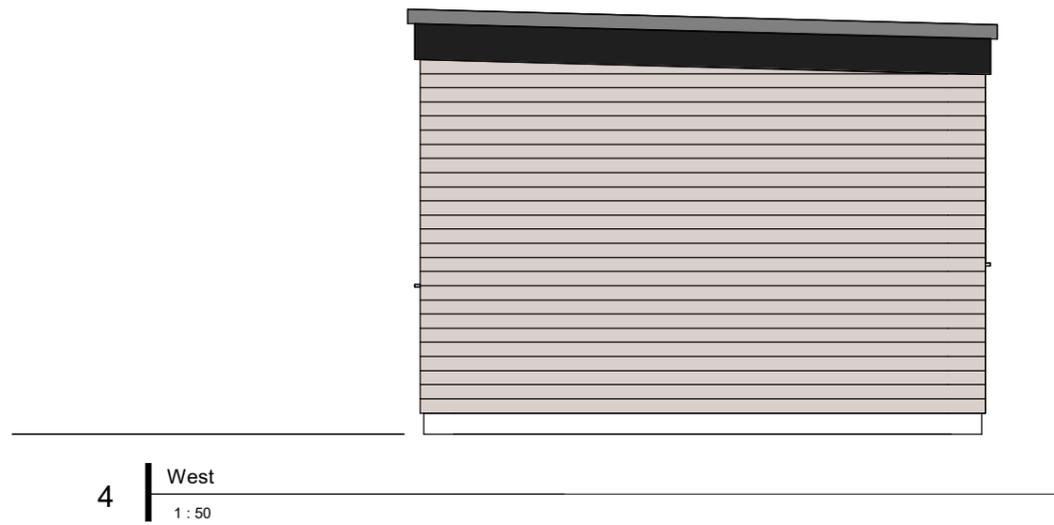
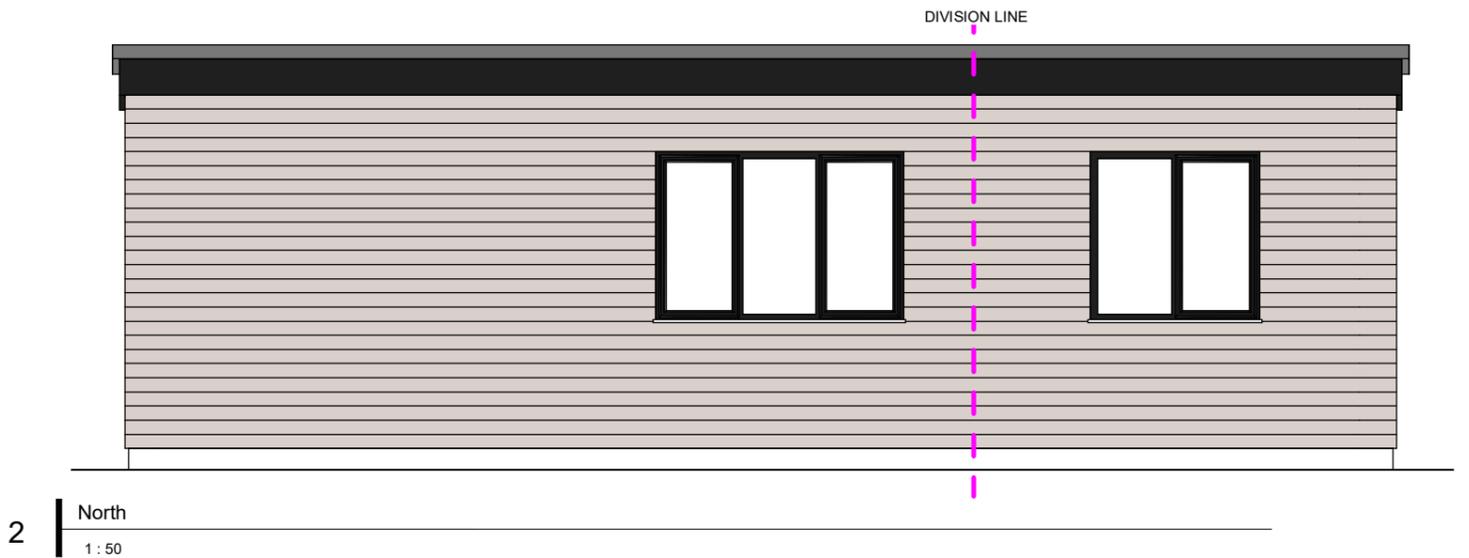


No.	Description	Date
P01	French Doors removed	23/05/25

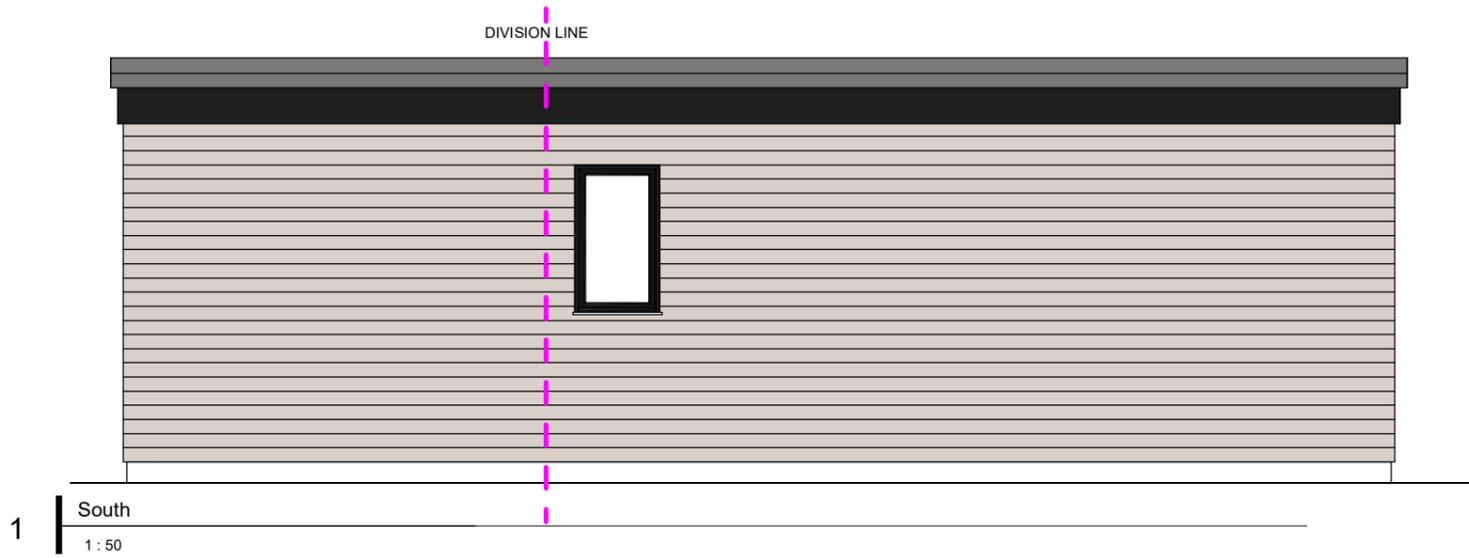

Note :
 - All information contained within this drawing remains the copyright of ASM Architecture and must not be copied without written consent from the owner.

ASM Architecture
 1 Sunningdale Grove, Heighington, Lincoln, Lincolnshire, LN4 1SP
 T: (01522) 538026 M: 07804 895682
 E: alex@asmarchitecture.co.uk W: www.asmarchitecture.co.uk

Family Annexe - 44 Lidgett Lane,
 Skelmanthorpe, HD8 9AQ

Proposed Elevations

STATUS			
PLANNING			
Scale (@ A3) 1 : 50	Date 15/04/25	Drawn By JH	Chkd By ASM
1002			P01
DRAWING NUMBER			REV

Drawing