


**NOTES**  
 -Do not scale from this drawing, except for planning purposes.  
 -Check all dimensions on site.  
 -Subject to survey.  
 -Subject to site inspection.  
 -Site boundary lines are indicative only.

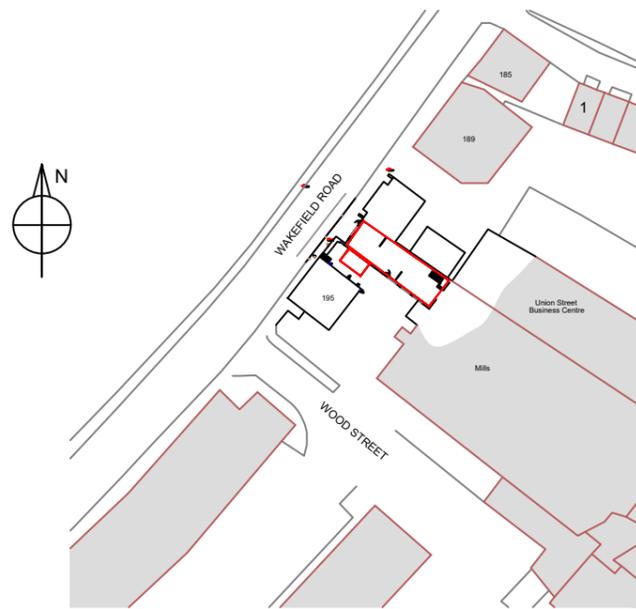

# LOCATION PLAN

Scale 1:1250



02	06/05/25	LP	Grid removed.
01	30/04/25	LP	First Issue
Rev	Date	By	Description

Revision Schedule

project  
**SCISSETT**  
 35-37 High Street  
 WF6 2AF

title  
**LOCATION PLAN  
 (COU)**

drawing status	scale	1 :1250 @ A3
drawn by	date	APR 2025
drawing number	revision	1006 - 02 02