



**GROUND FLOOR
EXISTING GA LAYOUT**
Scale 1:50

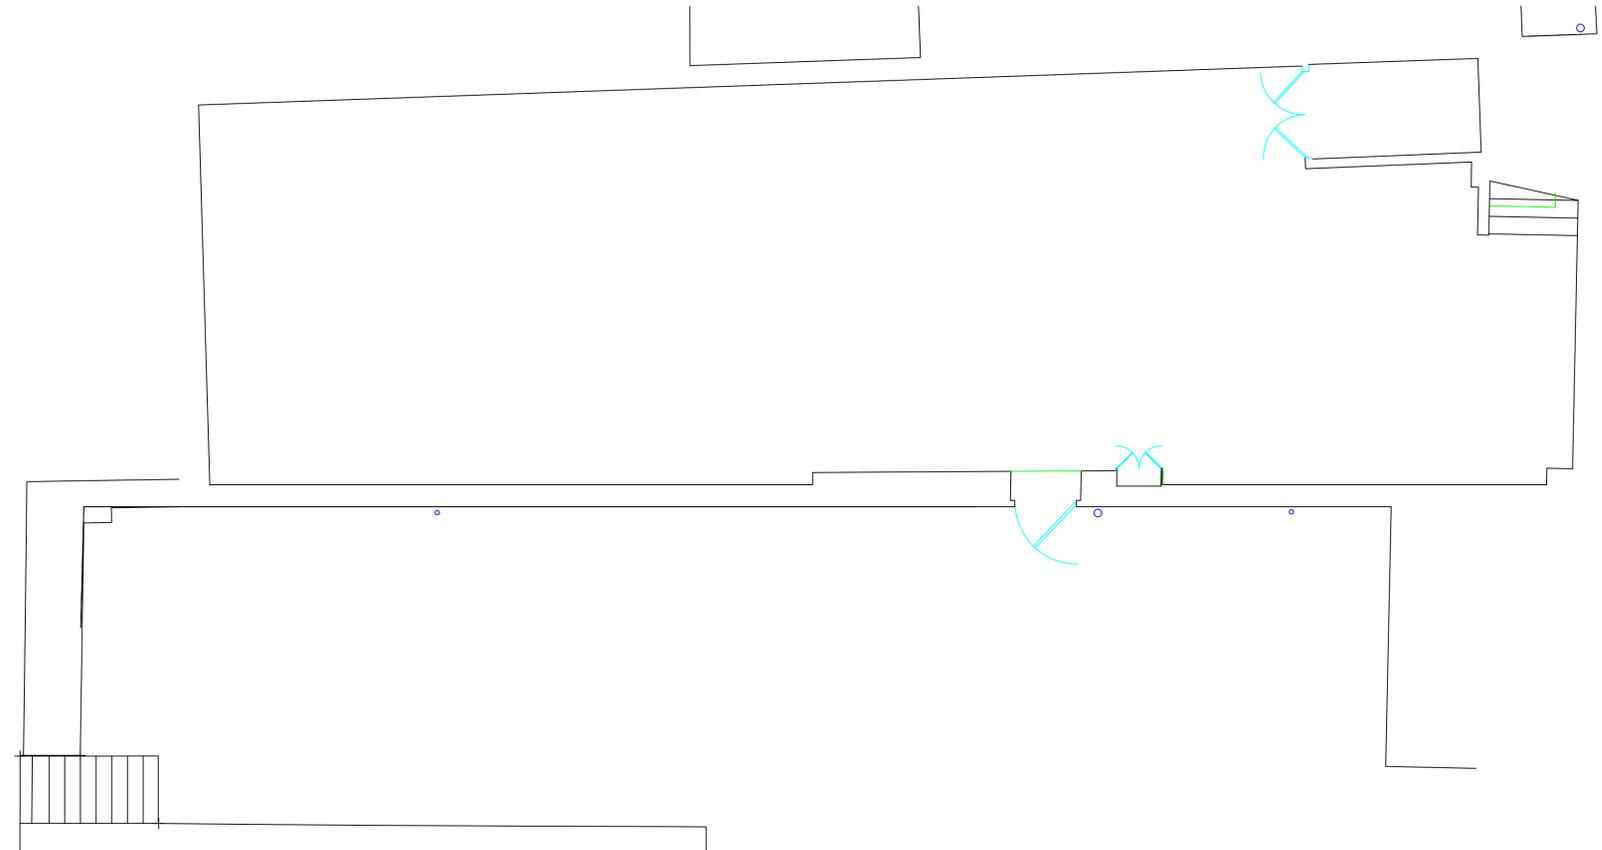

**LOWER GROUND FLOOR
EXISTING GA LAYOUT**
Scale 1:50

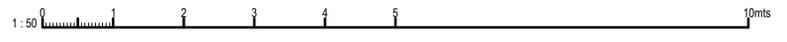

NOTES
 -Do not scale from this drawing, except for planning purposes.
 -Check all dimensions on site.
 -Subject to survey.
 -Subject to site inspection.
 -Site boundary lines are indicative only.

Rev	Date	By	Description
02	06/05/25	LP	Title Block Revised
01	30/04/25	LP	First Issue

Revision Schedule

project
SCISSETT
 35-37 High Street
 WF6 2AF

title
**EXISTING GA
LAYOUT (COU)**

drawing status
 drawn by LP
 drawing number 1006 - 04

scale
 1:50 @ A1
 date
 APR 2025

revision
02