

NOTES


- Do not scale from this drawing, except for planning purposes.
- Check all dimensions on site.
- Subject to survey.
- Subject to site inspection.
- Site boundary lines are indicative only.




ELEVATION 1-1




ELEVATION 2-2

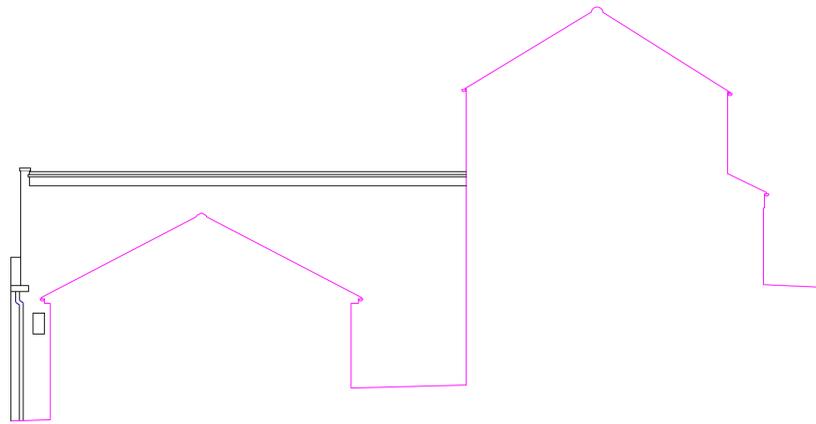

ELEVATION 3-3

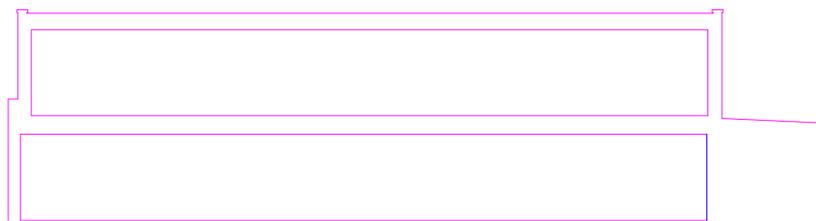


SECTION A-A

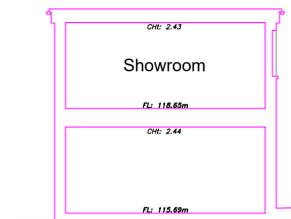

SECTION B-B

EXISTING ELEVATIONS & SECTIONS

Scale 1:50

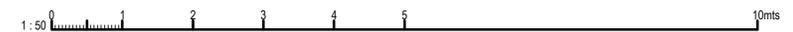

Rev	Date	By	Description
02	06/05/25	LP	Title Block Amended
01	30/04/25	LP	First Issue

Revision Schedule

project
SCISSETT
 35-37 High Street
 WF6 2AF

title
EXISTING ELEVATIONS & SECTIONS (COU)

drawing status scale
 1 : 50 @ A1

drawn by LP date
 APR 2025

drawing number revision
 1006 - 05 02