



NOTES

- Do not scale from this drawing, except for planning purposes.
- Check all dimensions on site.
- Subject to survey.
- Subject to site inspection.
- Site boundary lines are indicative only.

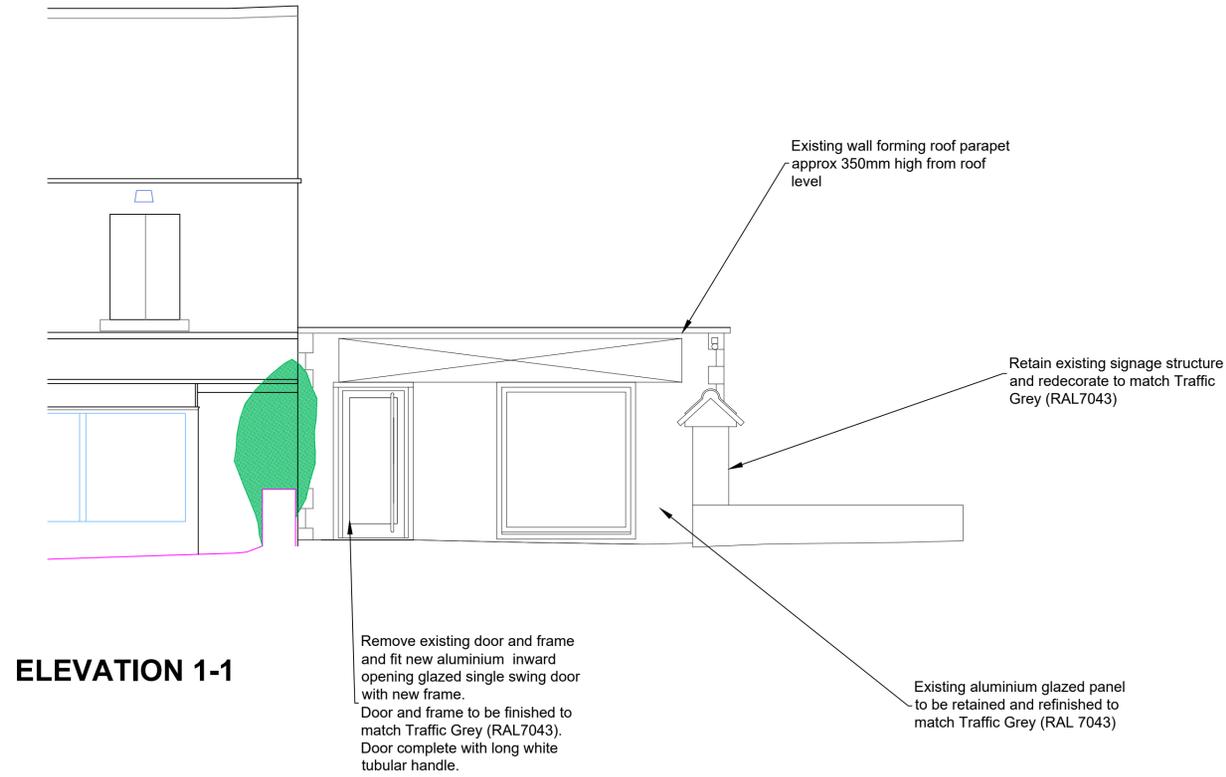


ELEVATION 1-1

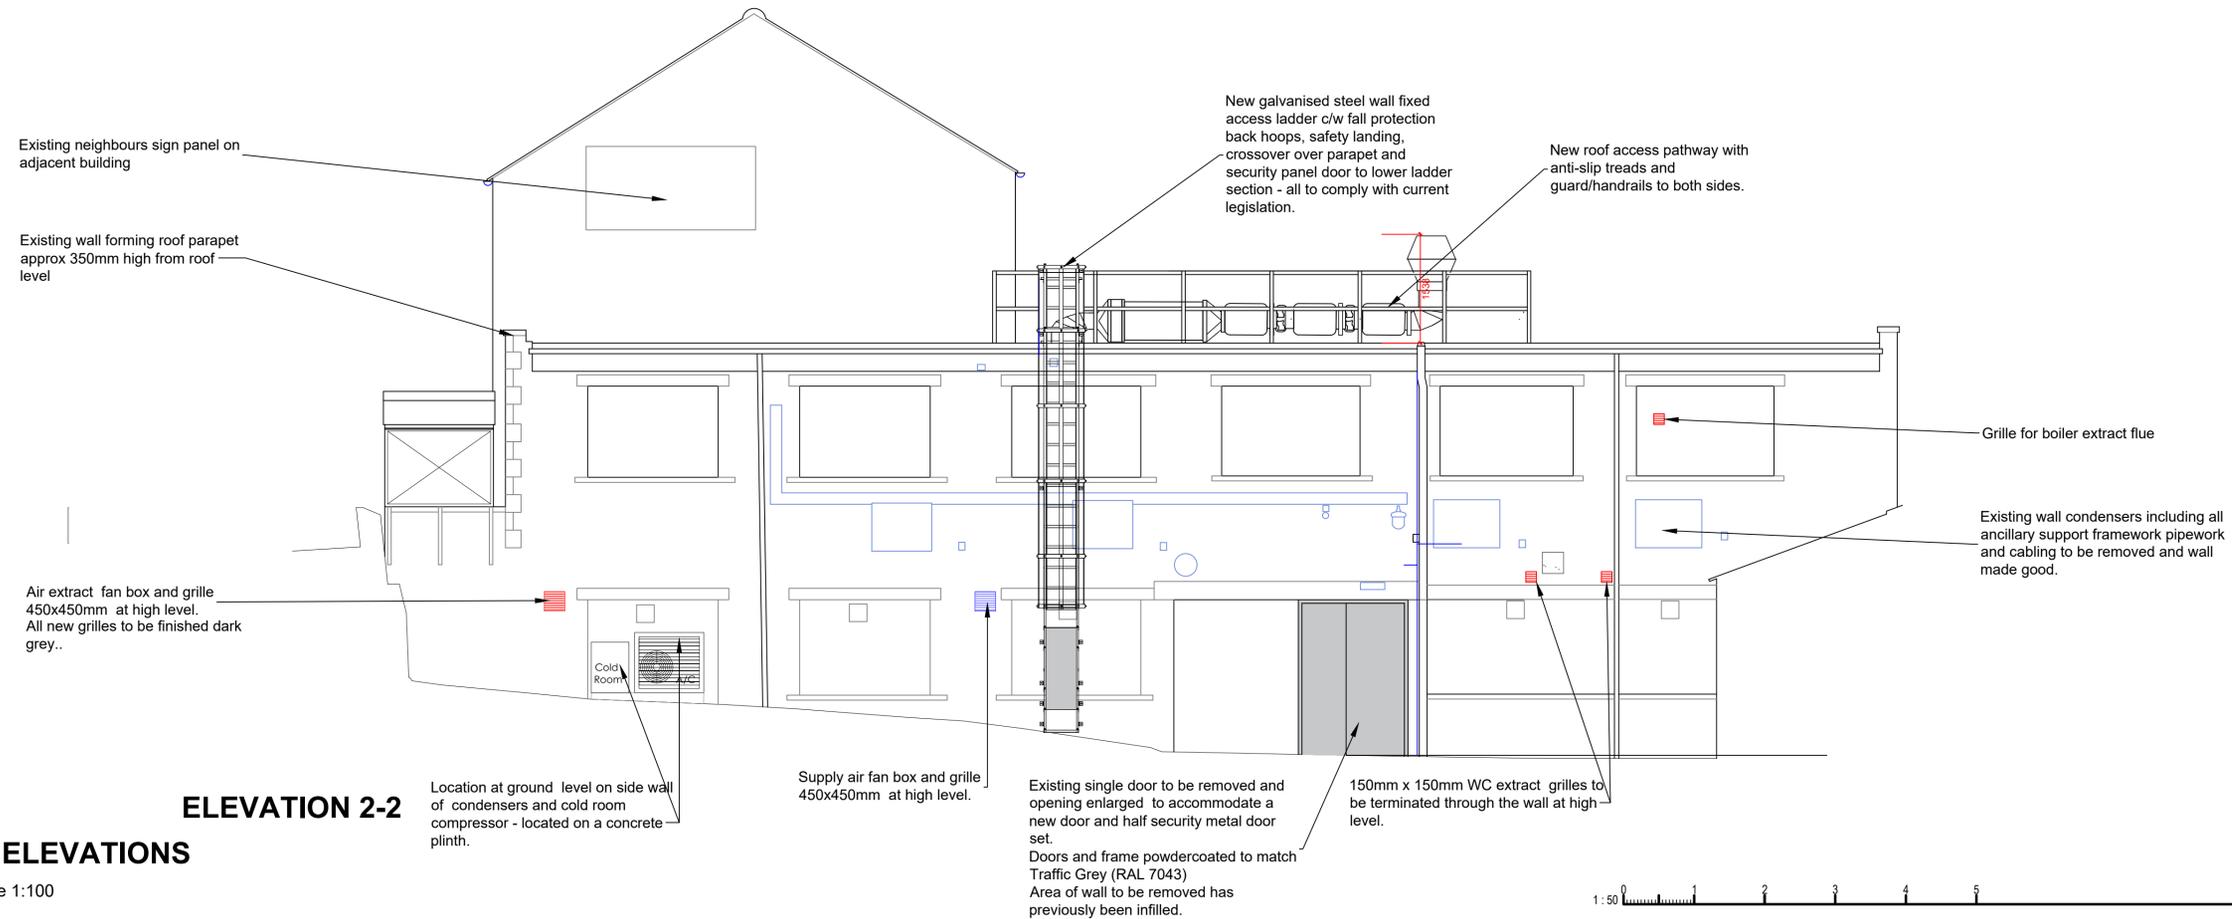

ELEVATION 2-2

PROPOSED ELEVATIONS

Scale 1:100

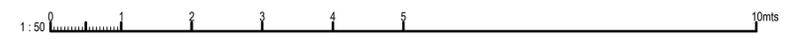

Rev	Date	By	Description
04	20/05/25	LP	Extract plant revised
03	14/05/25	LP	Address amended
02	06/05/25	LP	Revised according to Pegasus comments
01	30/04/25	LP	First Issue

Revision Schedule

project
SCISSETT
 194 Wakefield Road
 HD8 9JL

title
PROPOSED ELEVATIONS (COU)

drawing status	scale
drawn by LP	1 : 100 @ A1
drawing number	date
1006 - 07	APR 2025
revision	
04	