


NOTES
 -Do not scale from this drawing, except for planning purposes.
 -Check all dimensions on site.
 -Subject to survey.
 -Subject to site inspection.
 -Site boundary lines are indicative only.

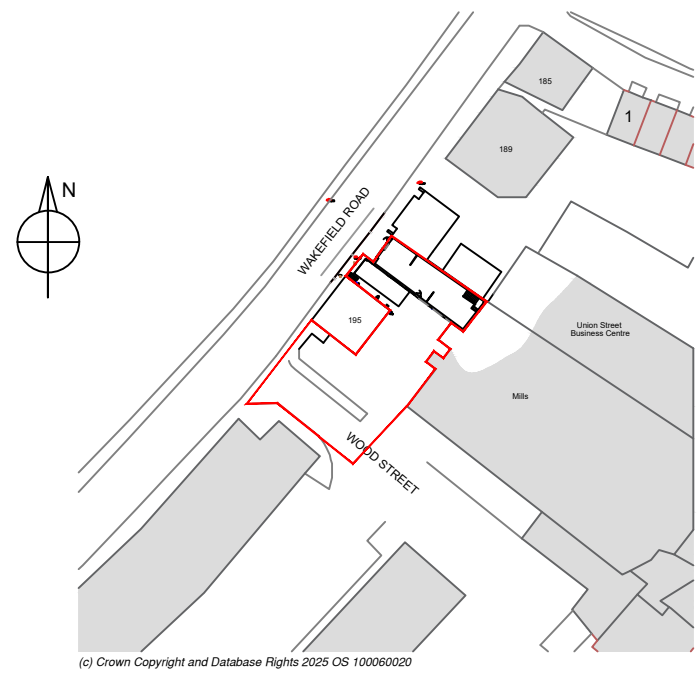

(c) Crown Copyright and Database Rights 2025 OS 100060020

LOCATION PLAN

Scale 1:1250



04	04/09/25	LP	Redline amended
03	14/05/25	LP	Address amended
02	06/05/25	LP	Grid removed.
01	30/04/25	LP	First Issue
Rev	Date	By	Description

Revision Schedule

project
SCISSETT
 194 Wakefield Road
 HD8 9JL

title
LOCATION PLAN
 (COU)

drawing status	scale
drawn by LP	1:1250 @ A3
drawing number	date APR 2025

drawing number	revision
1006 - 02	04