

NOTES

- **Do not scale from this drawing.**
- This drawing is copyright.
- All dimensions to be checked on site prior to the order or manufacture of any goods.


Revisions:

A: Roof hipped and internal alterations to suit. Aug '25

Elizabeth Parr . Architect

35 Meadow Lane, Slaithwaite, HD7 5EX

t: 0148 441 3672
e: elizabethparr.architect@gmail.com

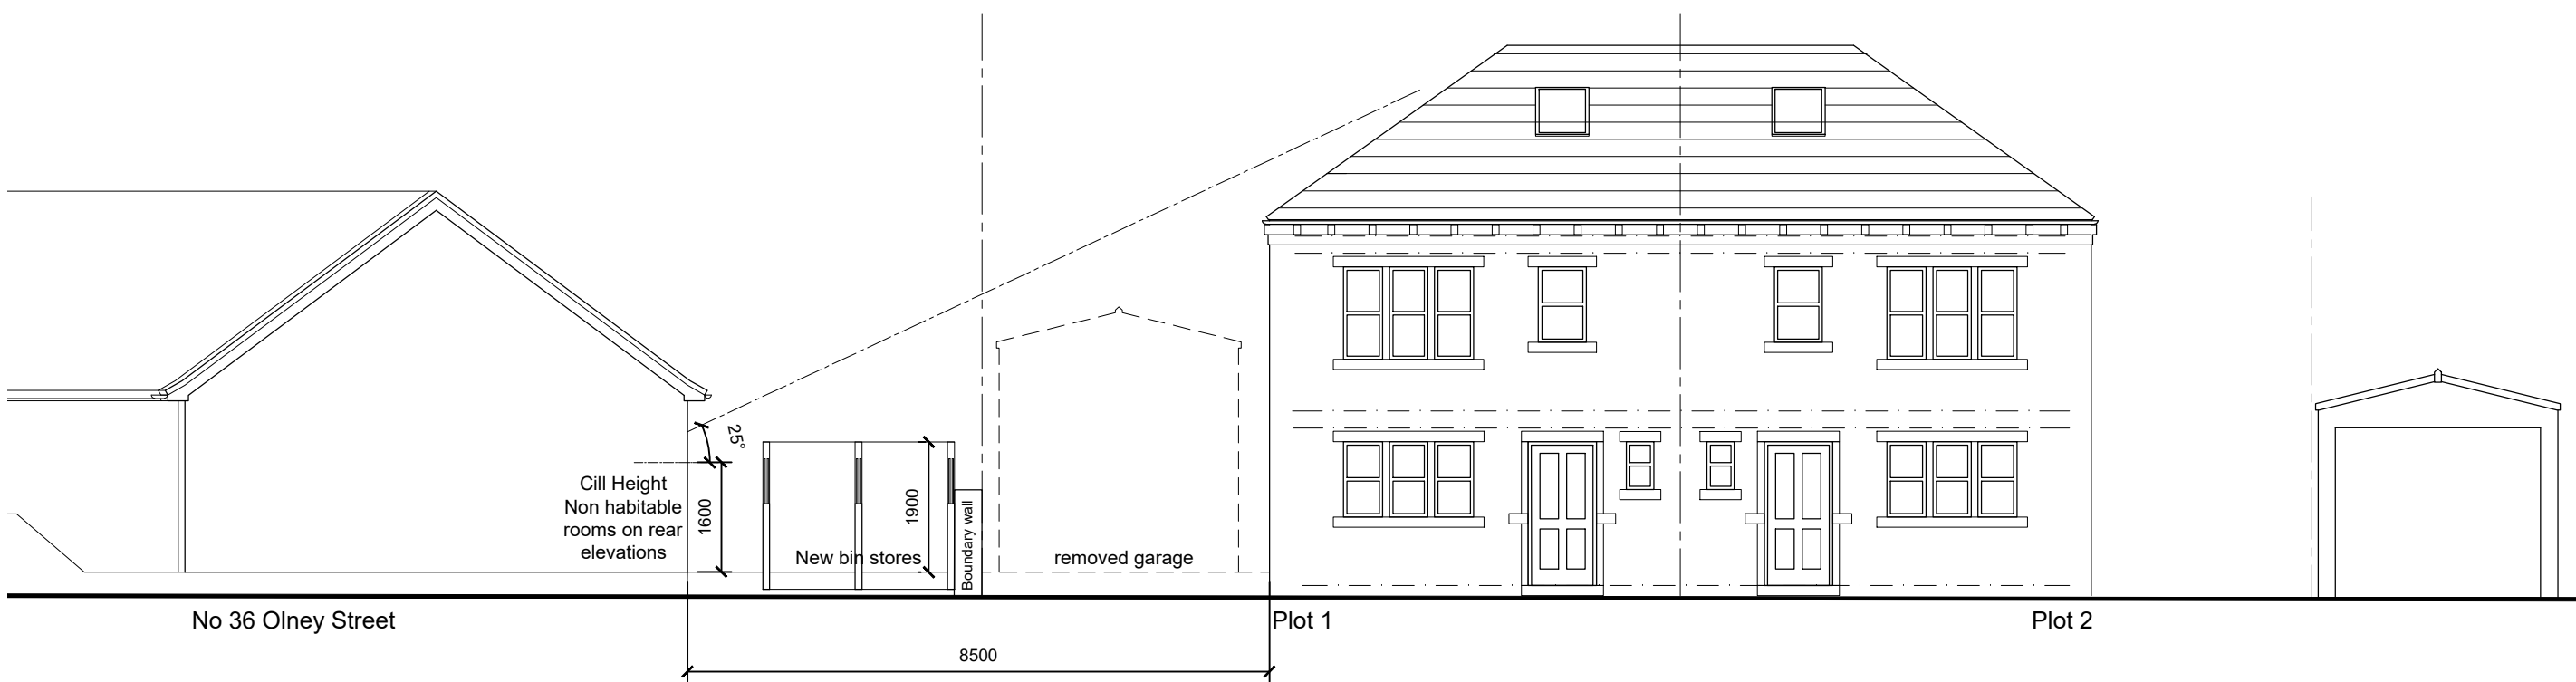

Street Scene - As Proposed 1:100



Photo to show the relationship between no's 12 and 14 Olney Street



Photo showing the rear of no. 36 Olney Street and the new bin stores with the large garage adjacent the boundary line.



Location Plan 1:1000

Land off Olney Street : 2 Semi-Detached Dwellings : As Proposed Street Scene

Mr & Mrs P Coletta, 122 Netheroyd Hill Road, Fixby, Huddersfield, HD2 2LX

Dwg ref: PC/OS2/P04 rev A : Scale 1:100 @ A4 : July 2025