


0m  
5m  
10m

FABRIC TO BE CAREFULLY DEMOLISHED IN ACCORDANCE WITH STRUCTURAL ENGINEER'S SPECIFICATION  
EXISTING FABRIC

STATION ROAD

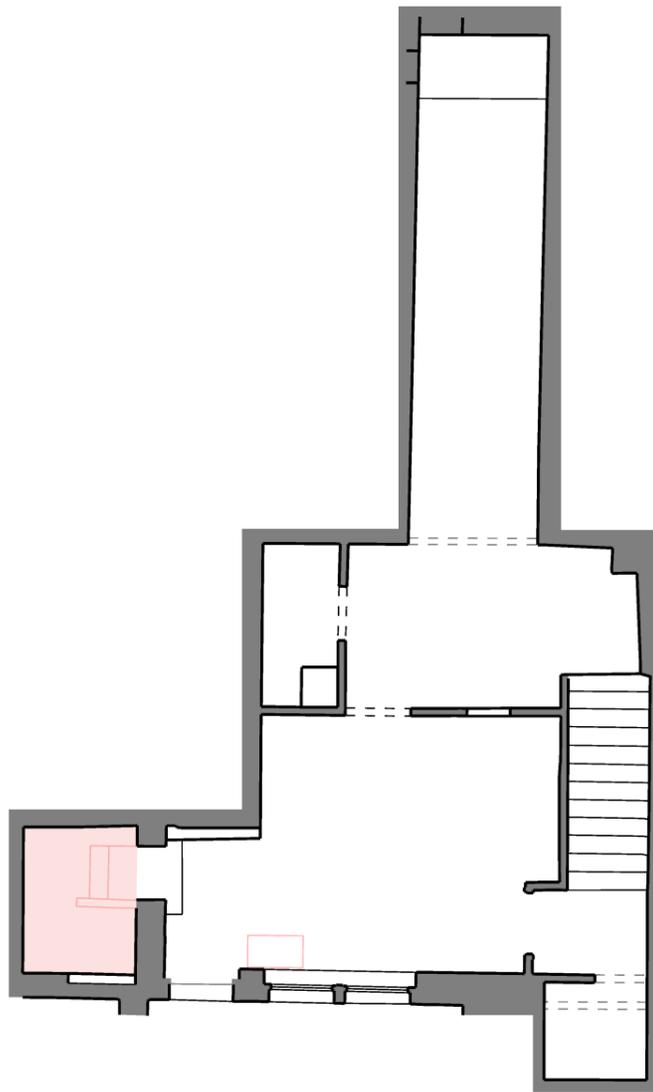

CARR LANE



**nick moss architects**

29 Bow Lane  
Manchester  
M2 4FW

www.nickmossarchitects.com

DO NOT SCALE OFF THIS DRAWING

This design and drawing is the copyright of nick moss architects and may not be reproduced in any form whatsoever without prior written consent. Issue of the drawing does not impart any real or implied copyright licence.

project: SLAITHWAITE METHODIST CHURCH  
job number: 0400  
title: BASEMENT DEMOLITION PLAN  
scale: 1:100 @ A3  
drawn for: PLANNING  
drawing number: AL(05)029 P1  
issue:

**AL(05)029 P1**