


EXISTING FABRIC
 FABRIC TO BE CAREFULLY DEMOLISHED IN ACCORDANCE WITH STRUCTURAL ENGINEER'S SPECIFICATION

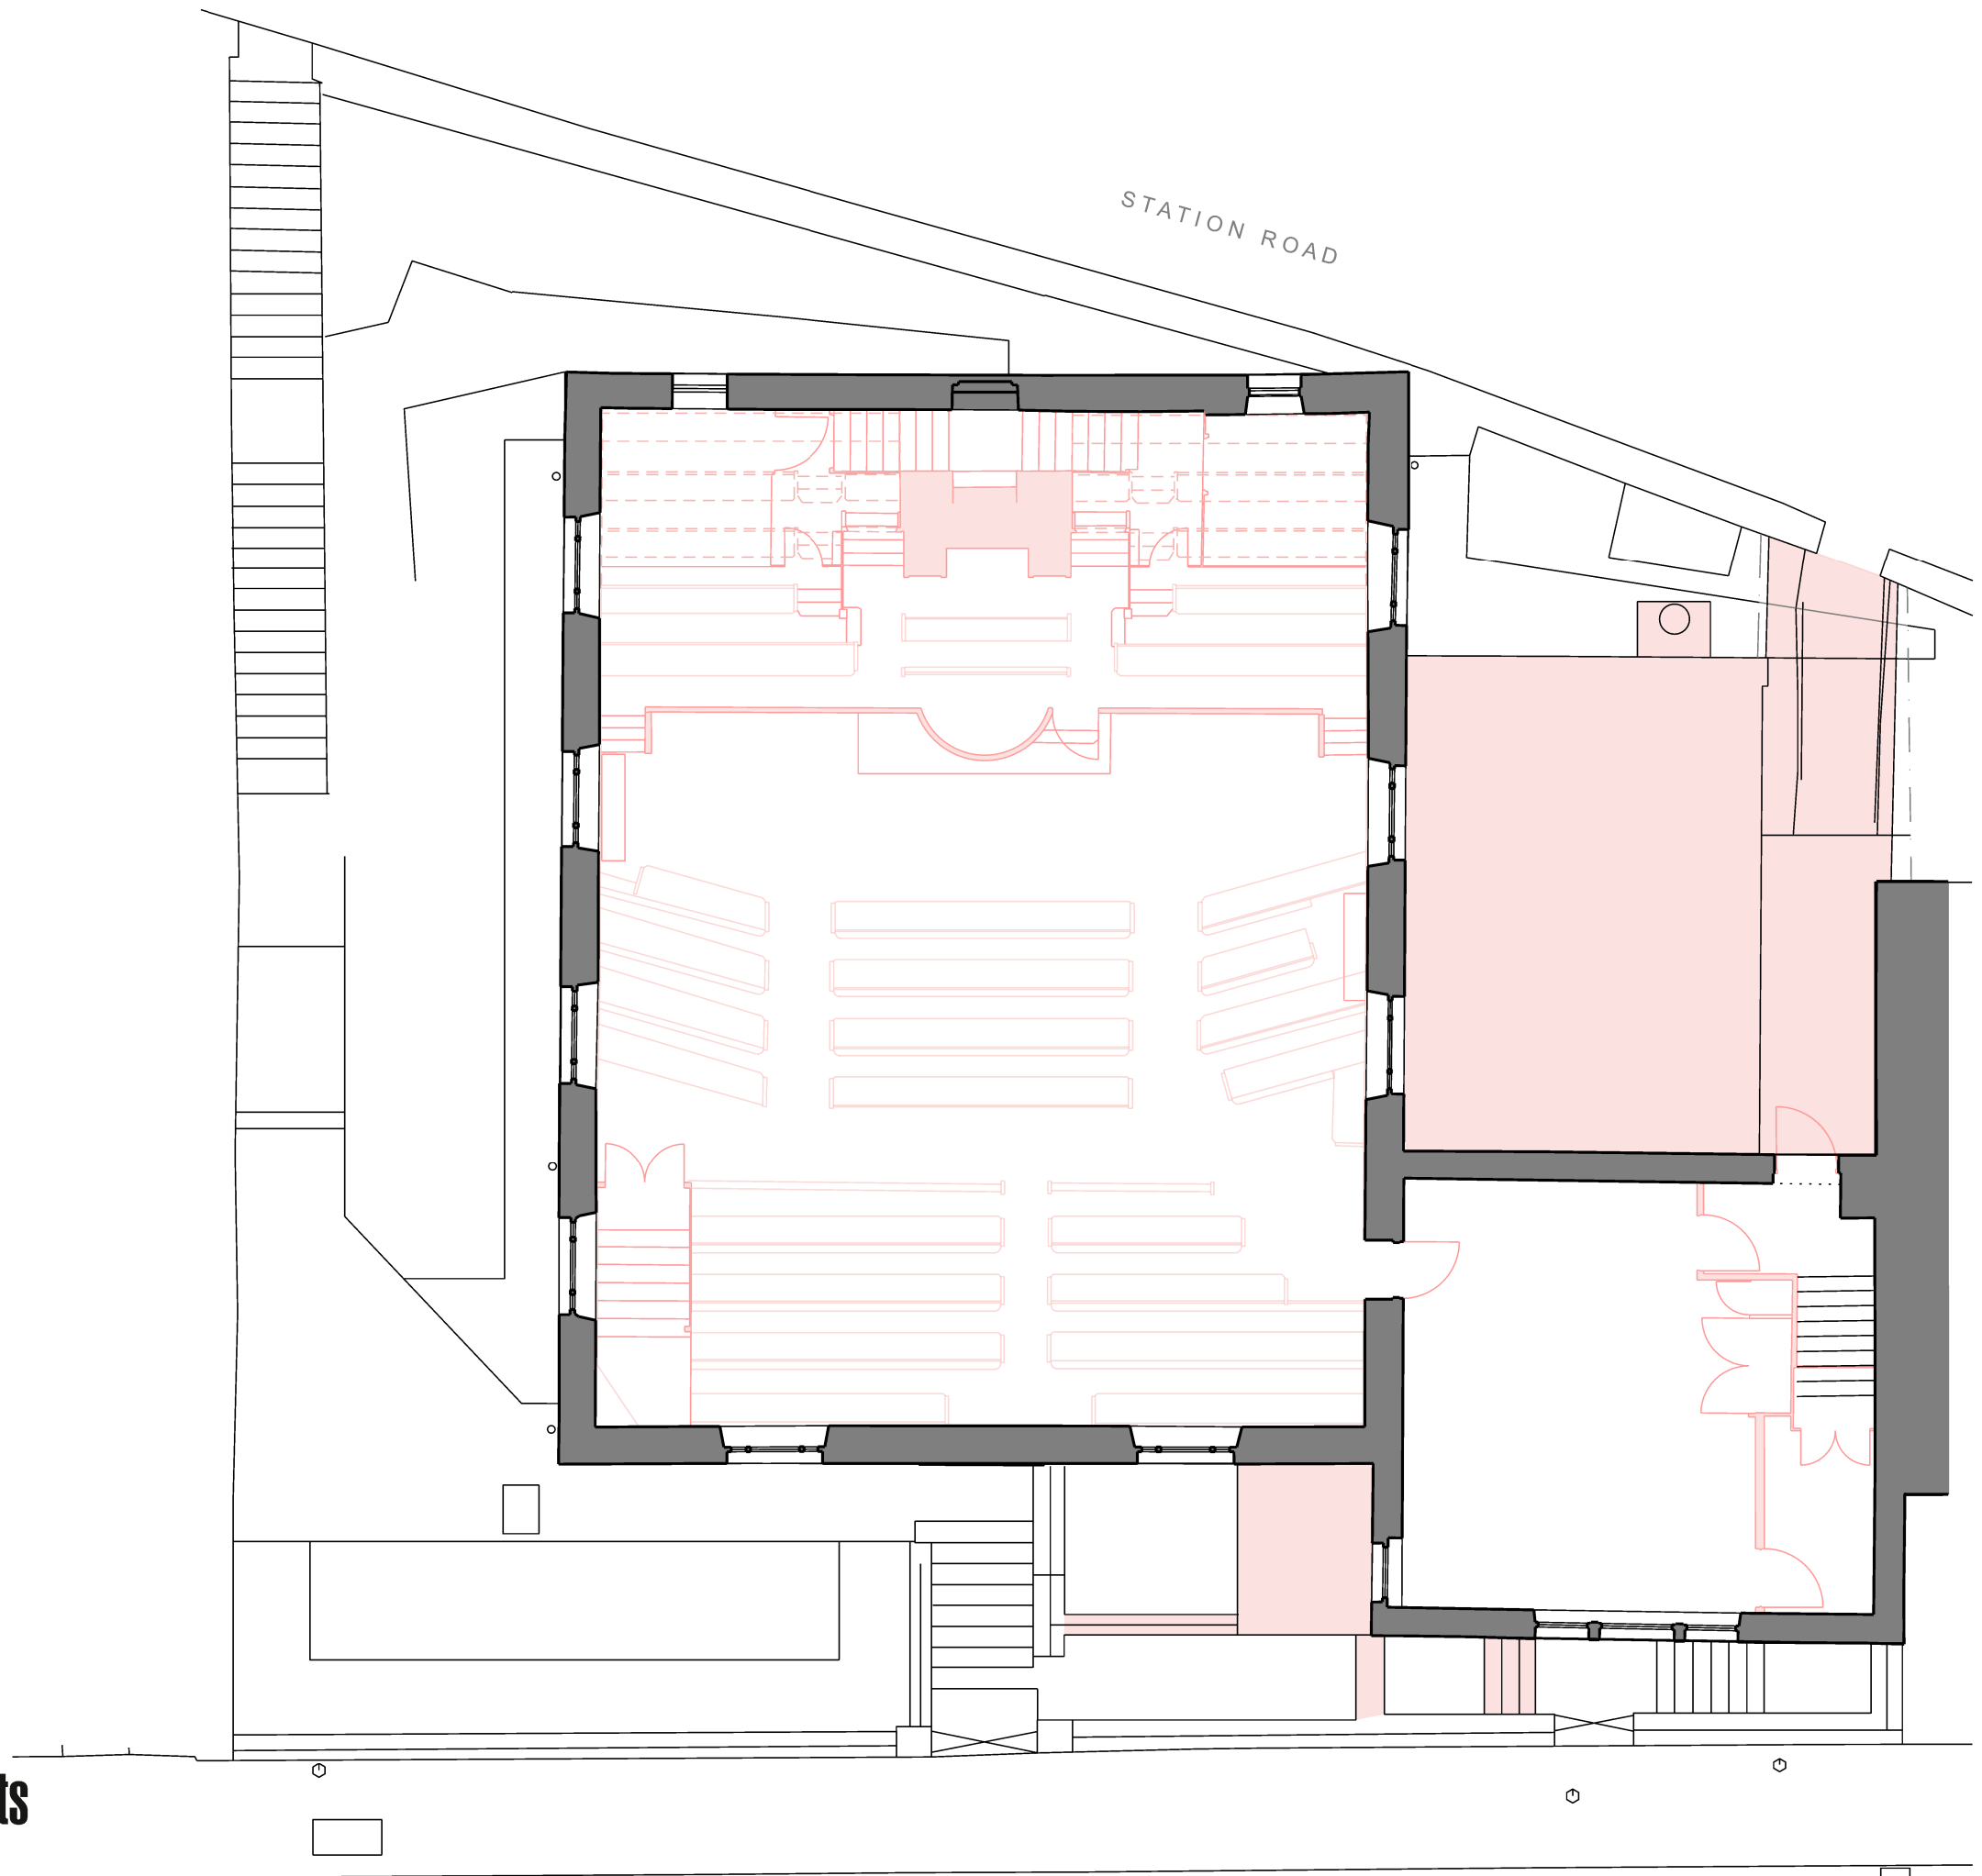


nick moss architects
 29 Bow Lane
 Manchester
 M2 4FW
 www.nickmossarchitects.com

DO NOT SCALE OFF THIS DRAWING
 This design and drawing is the copyright of nick moss architects and may not be reproduced in any form whatsoever without prior written consent. Issue of the drawing does not impart any real or implied copyright licences

CARR LANE

project: SLAITTHWAITE METHODIST CHURCH
 job number: 0400
 title: FIRST FLOOR DEMOLITION PLAN
 scale: 1:100 @ A3
 sheet for: PLANNING
 drawing number: AL(05)031 P1
 issue: