

nick moss architects


29 Bow Lane
Manchester
M2 4FW

www.nickmossarchitects.com

DO NOT SCALE OFF THIS DRAWING

This design and drawing is the copyright of nick moss architects and may not be reproduced in any form whatsoever without prior written consent. Issue of the drawing does not impart any real or implied copyright licence.

revisions + notes:

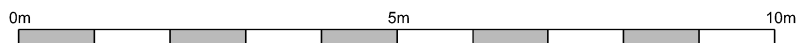

Proposed Finishes:

- | | |
|--|--|
| 1 Existing stone walls - locally repaired | 10 Dry stone wall infill to match adjacent |
| 2 Existing blue natural slates | 11 Existing refurbished window (colour: dark grey) |
| 3 New window frame with clear glass (colour: dark grey) | 12 Stone infill (reclaimed from part demolition) |
| 4 Aluminium louvres (colour: dark grey) | 13 Existing stone window head / cill |
| 5 Existing cast iron rainwater goods - repaired / replaced like for like (colour: dark grey) | 14 Aluminium spandrel panel (colour: dark grey) |
| 6 Existing cast iron railings - repaired / refinished (colour: dark grey) | 15 Steel channel lintel (colour: dark grey) |
| 7 Existing stone boundary wall - locally repaired / repointed | 16 Smoke vent (colour: dark grey) |
| 8 Refurbished existing entrance door | |
| 9 Photovoltaic panels | |

project: SLAITHWAITE METHODIST CHURCH

job number: 0400

title: PROPOSED SIDE (EAST) ELEVATION 01

scale: 1:100 @ A3

status: PLANNING

drawing number: AL(05)123 P1

issue: