


0m
5m
10m

FABRIC TO BE CAREFULLY DEMOLISHED IN ACCORDANCE WITH STRUCTURAL ENGINEER'S SPECIFICATION

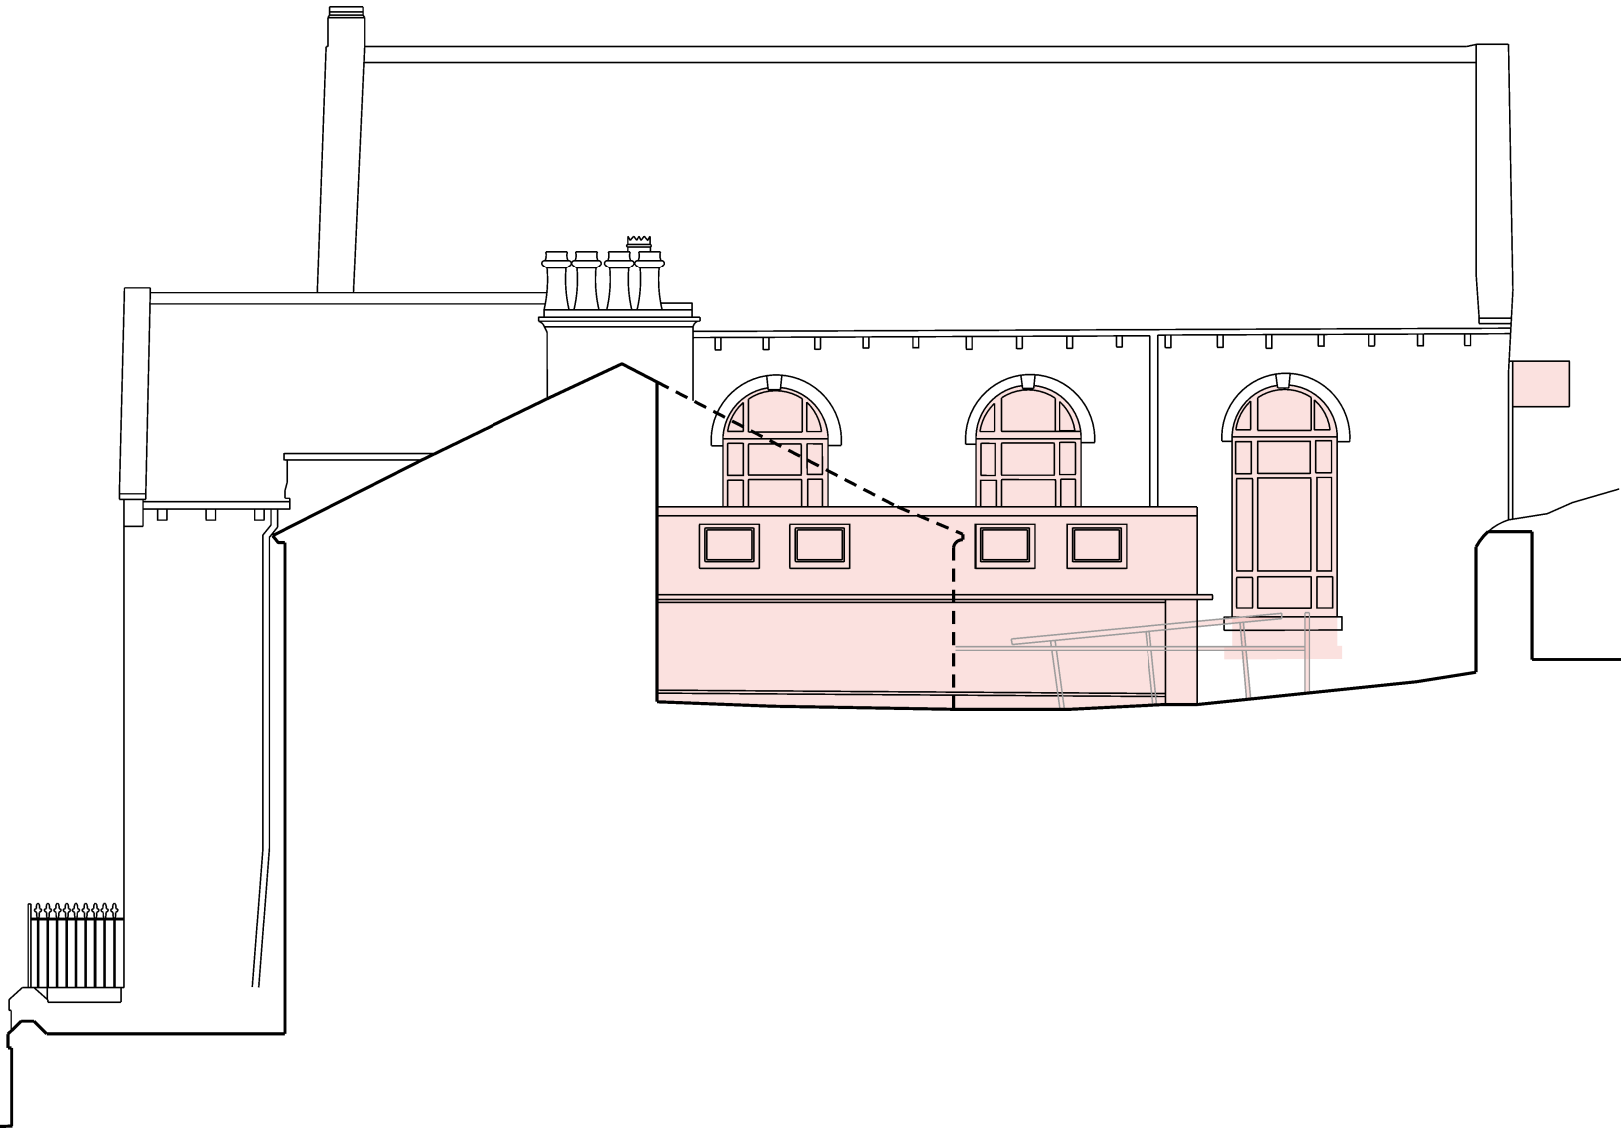

nick moss architects

29 Bow Lane
Manchester
M2 4FW

www.nickmossarchitects.com

DO NOT SCALE OFF THIS DRAWING

This design and drawing is the copyright of nick moss architects and may not be reproduced in any form whatsoever without prior written consent. Issue of the drawing does not impart any real or implied copyright licences

revisions + notes:

project: SLAITHWAITE METHODIST CHURCH
job number: 0400
title: EXISTING SIDE (EAST) ELEVATION 01
scale: 1:100 @ A3
drawn for: PLANNING
drawing number: AL(05)023 P1
issue:

AL(05)023 P1