


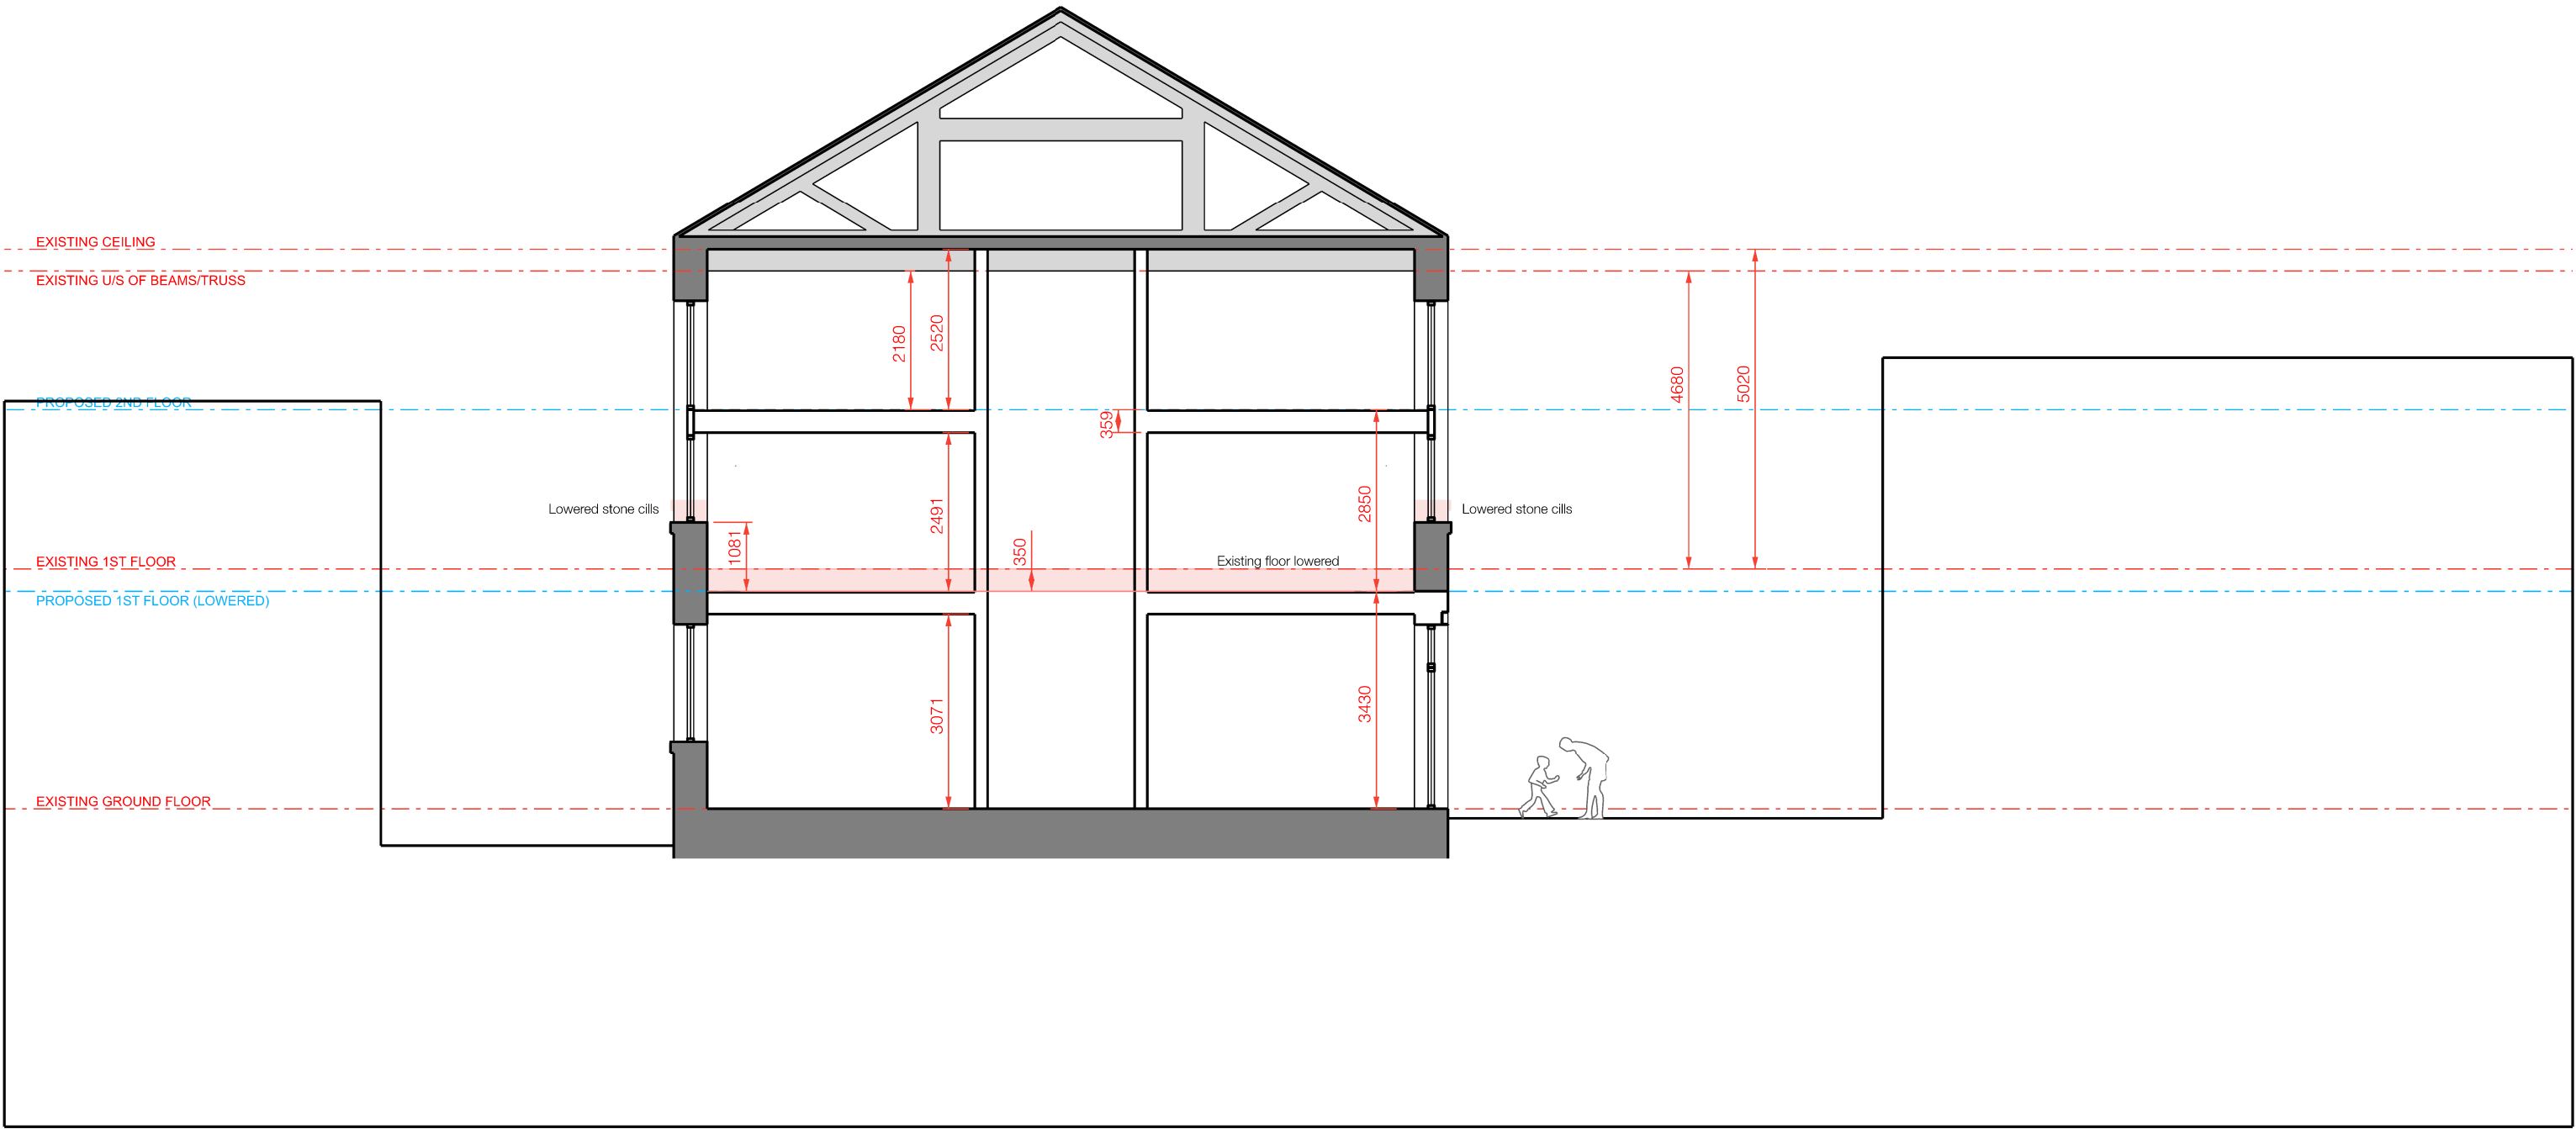


nick moss architects

29 Bow Lane
Manchester
M2 4FW
www.nickmossarchitects.com

DO NOT SCALE OFF THIS DRAWING

This design and drawing is the copyright of nick moss architects and may not be reproduced in any form whatsoever without prior written consent. Issue of the drawing does not impart any real or implied copyright licence.

revisions + notes:

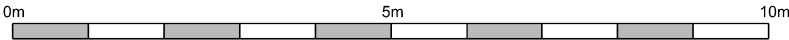

project:
SLAITHWAITE METHODIST CHURCH
job number:
0400
title:
PROPOSED SECTION A-A
scale:
1:100 @ A3
issued for:
PLANNING
issue:

AL(05)130 P1