
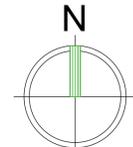


KEY:
 AMENITY SPACE
 Total Area: 405m²

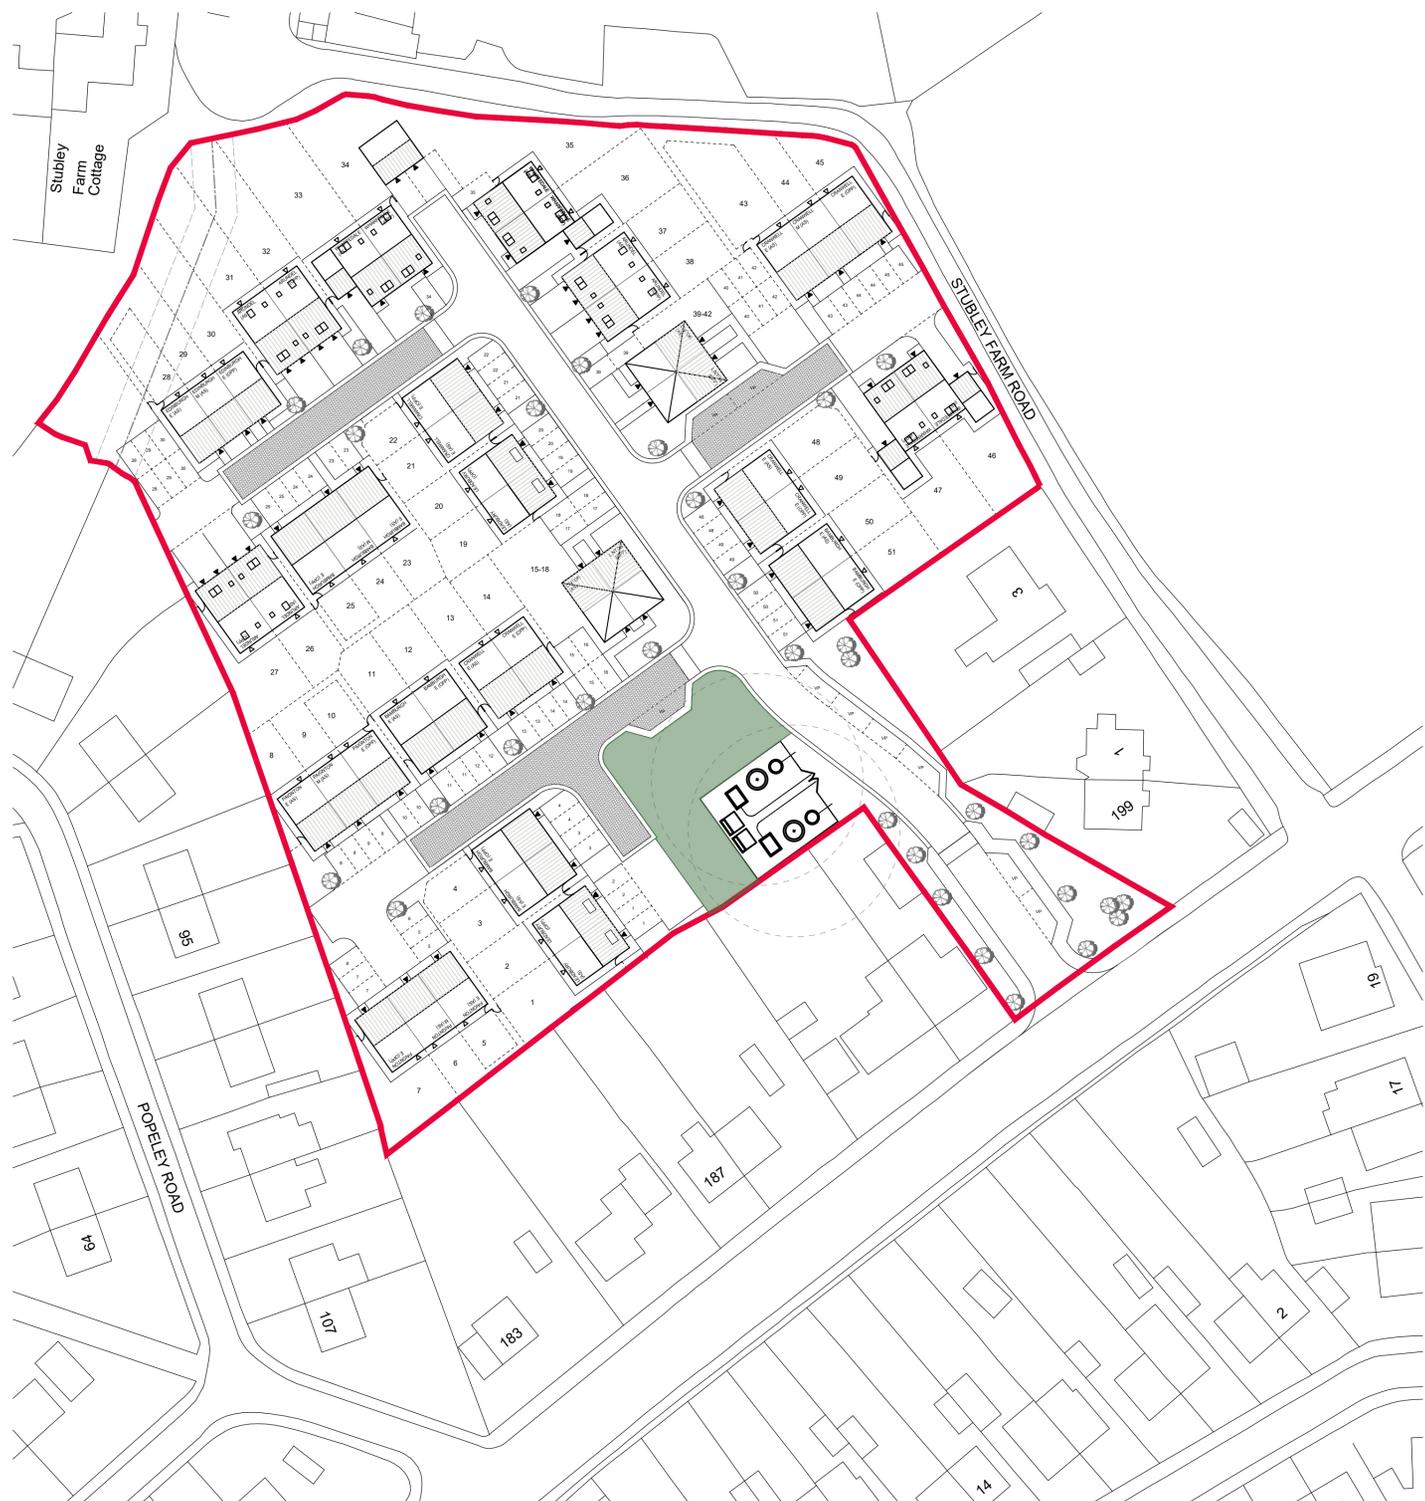

Revision notes:			
Rev:	Date:	Notes:	By:
-	17.06.2025	FIRST ISSUE	CC

Revision notes:			
Rev:	Date:	Notes:	By:
-	-	-	-

Revision notes:			
Rev:	Date:	Notes:	By:
-	-	-	-

Date:	17.06.2025
Scale @ A1:	1:500
Drawn By:	CC

Project:		Leeds Road, Heckmondwike
Drawing Number:	2403-02-007	Revision:
Drawing Title:	AMENITY SPACE PLAN	

OrionHomes 

SO GOOD TO COME HOME TO

Unit 5, Benton Office Park, Bennett Avenue,
 Horbury, Wakefield, WF4 5RA, Tel: 01924 831030