
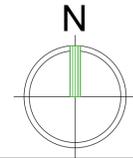


**KEY:**

	1800mm HIGH VERTICALLY BOARDED HIT & MISS FENCE		1800mm HIGH WALL WITH FENCE PANELS
---	---	---	------------------------------------

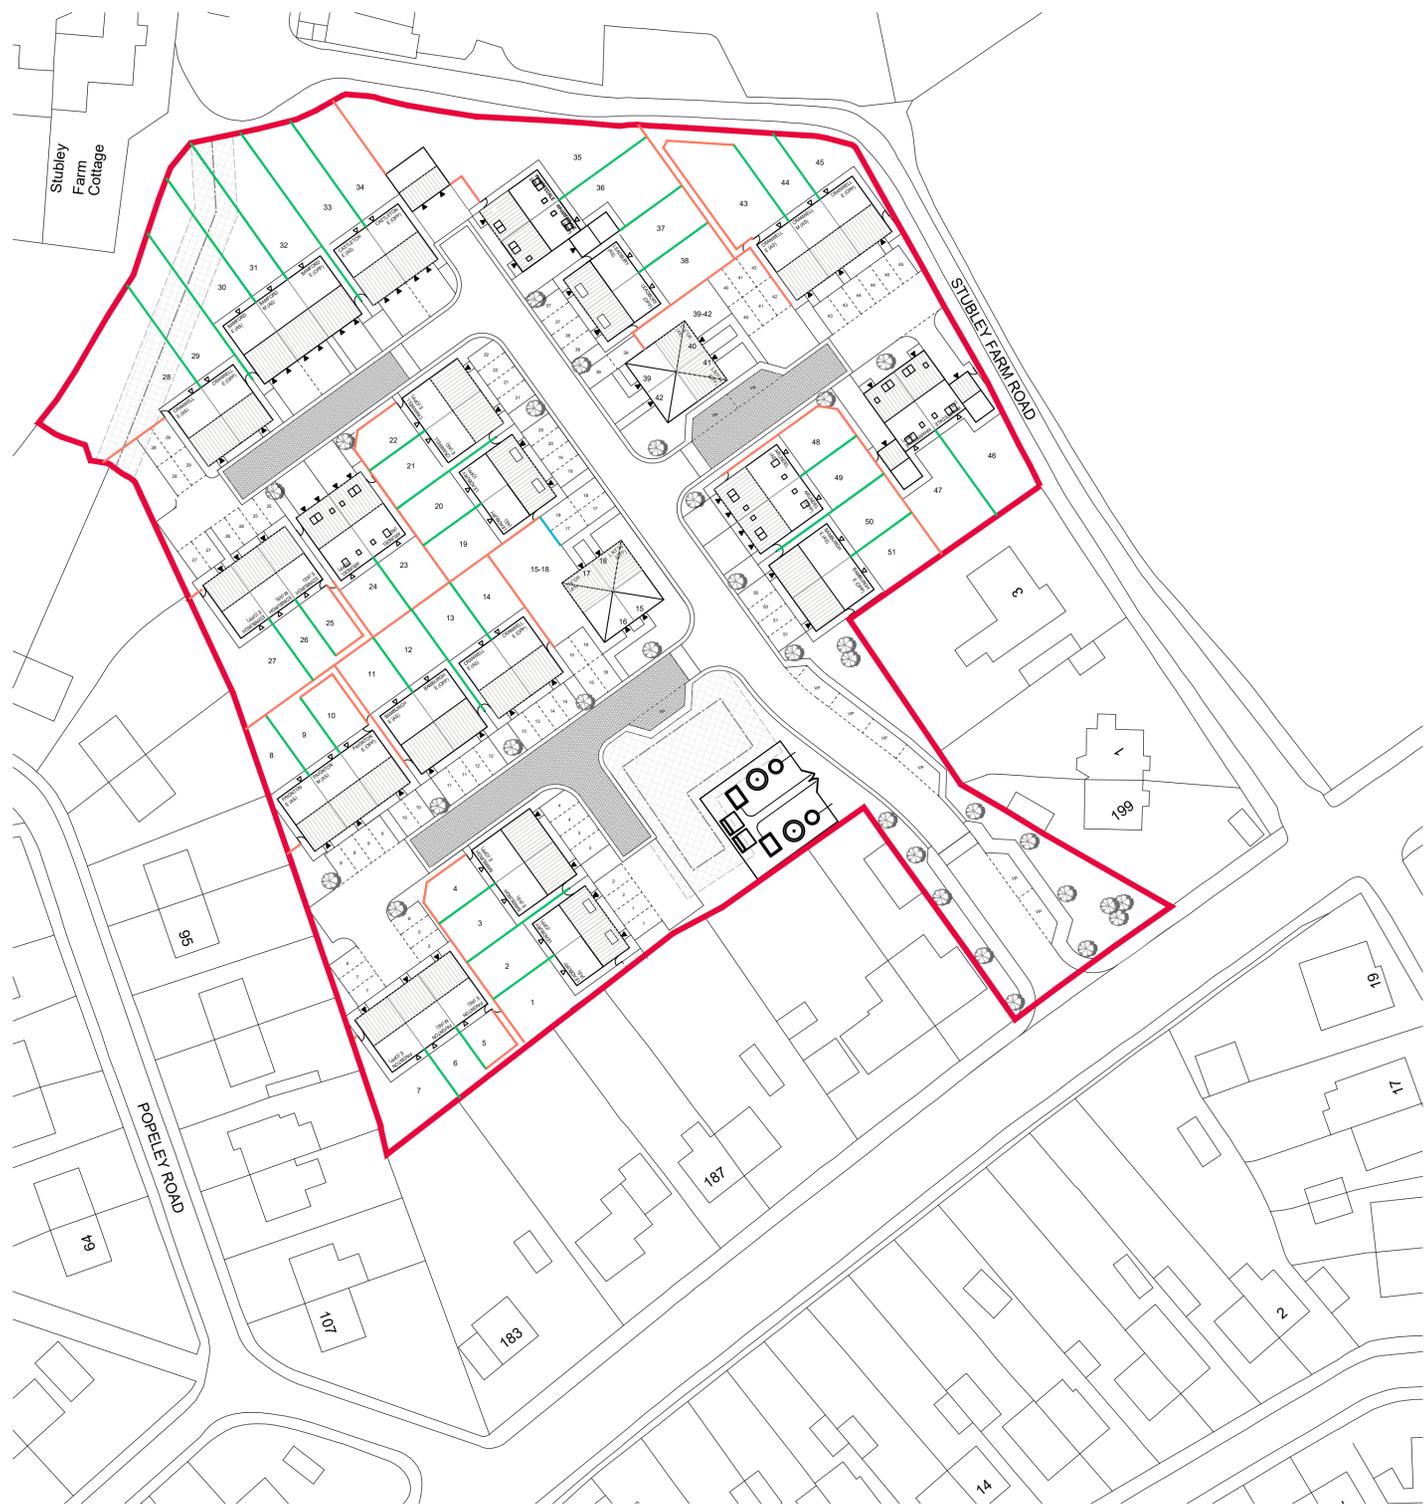

Revision notes:			
Rev:	Date:	Notes:	By:
-	29.04.2025	FIRST ISSUE	CC
A	29.07.2025	DRAWING UPDATED TO CORRESPOND WITH LAYOUT 2403-02-001A	CC

Revision notes:			
Rev:	Date:	Notes:	By:
-	-	-	-

Revision notes:			
Rev:	Date:	Notes:	By:
-	-	-	-

<b>Date:</b> 29.04.2025	<b>Project:</b> Leeds Road, Heckmondwike
<b>Scale @ A1:</b> 1:500	<b>Drawing Number:</b> 2403-02-002
<b>Drawn By:</b> CC	<b>Revision:</b> A
<b>Drawing Title:</b> BOUNDARY TREATMENT PLAN	

**OrionHomes** 

SO GOOD TO COME HOME TO

Unit 5, Benton Office Park, Bennett Avenue,  
Horbury, Wakefield, WF4 5RA, Tel: 01924 831030