
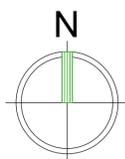


KEY:

	1800mm HIGH VERTICALLY BOARDED HIT & MISS FENCE		1800mm HIGH WALL WITH FENCE PANELS
---	---	---	------------------------------------

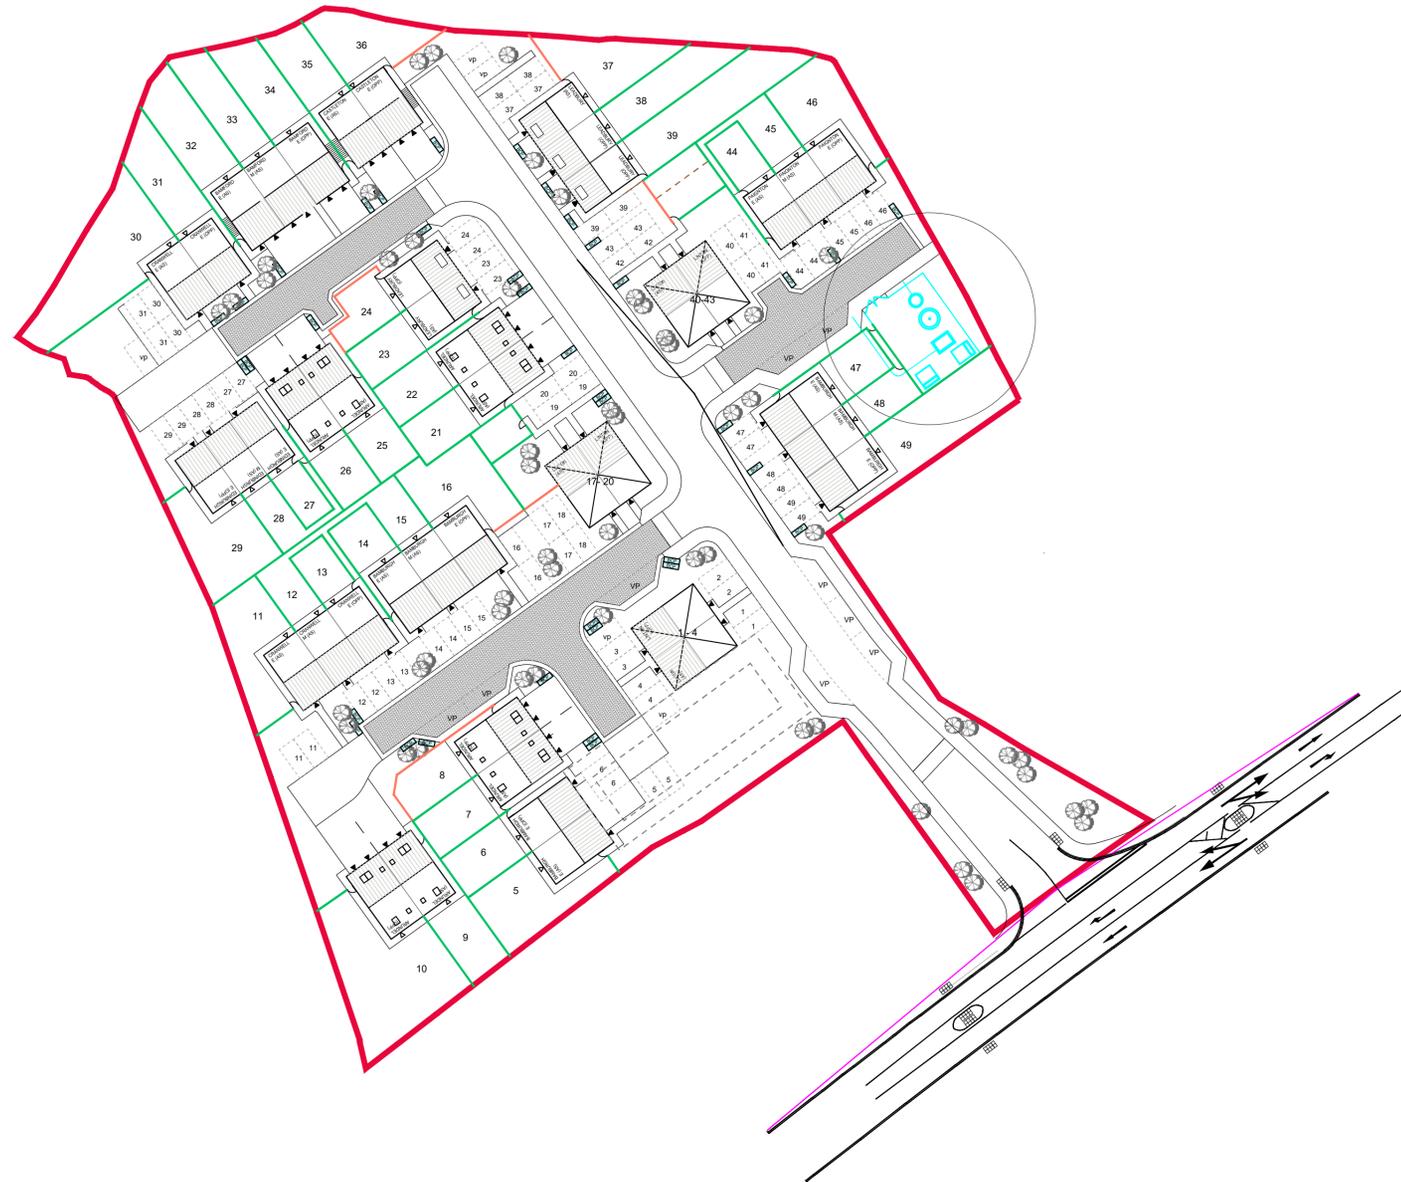

Revision notes:			
Rev:	Date:	Notes:	By:
-	29.04.2025	FIRST ISSUE	CC
A	29.07.2025	DRAWING UPDATED TO CORRESPOND WITH LAYOUT 2403-02-001A	CC
B	10.02.26	DRAWING UPDATED TO CORRESPOND WITH LAYOUT 2403-02-001E	CD
C	20.02.26	DRAWING UPDATED TO CORRESPOND WITH LAYOUT 2403-02-001G	CD

Revision notes:			
Rev:	Date:	Notes:	By:
-	-	-	-

Revision notes:			
Rev:	Date:	Notes:	By:
-	-	-	-

Date: 29.04.2025	Project: Leeds Road, Heckmondwike
Scale @ A1: 1:500	Drawing Number: 2403-02-002
Drawn By: CC	Revision: C
Drawing Title: BOUNDARY TREATMENT PLAN	

OrionHomes 

SO GOOD TO COME HOME TO

Unit 5, Benton Office Park, Bennett Avenue,
Horbury, Wakefield, WF4 5RA, Tel: 01924 831030