



Revision

- Banking
- Permeable Surfacing
- Containers
- Skips
- Storage Vehicles
- Commercial Vehicles
- Existing Palisade Fence
- Replacement Palisade Fence

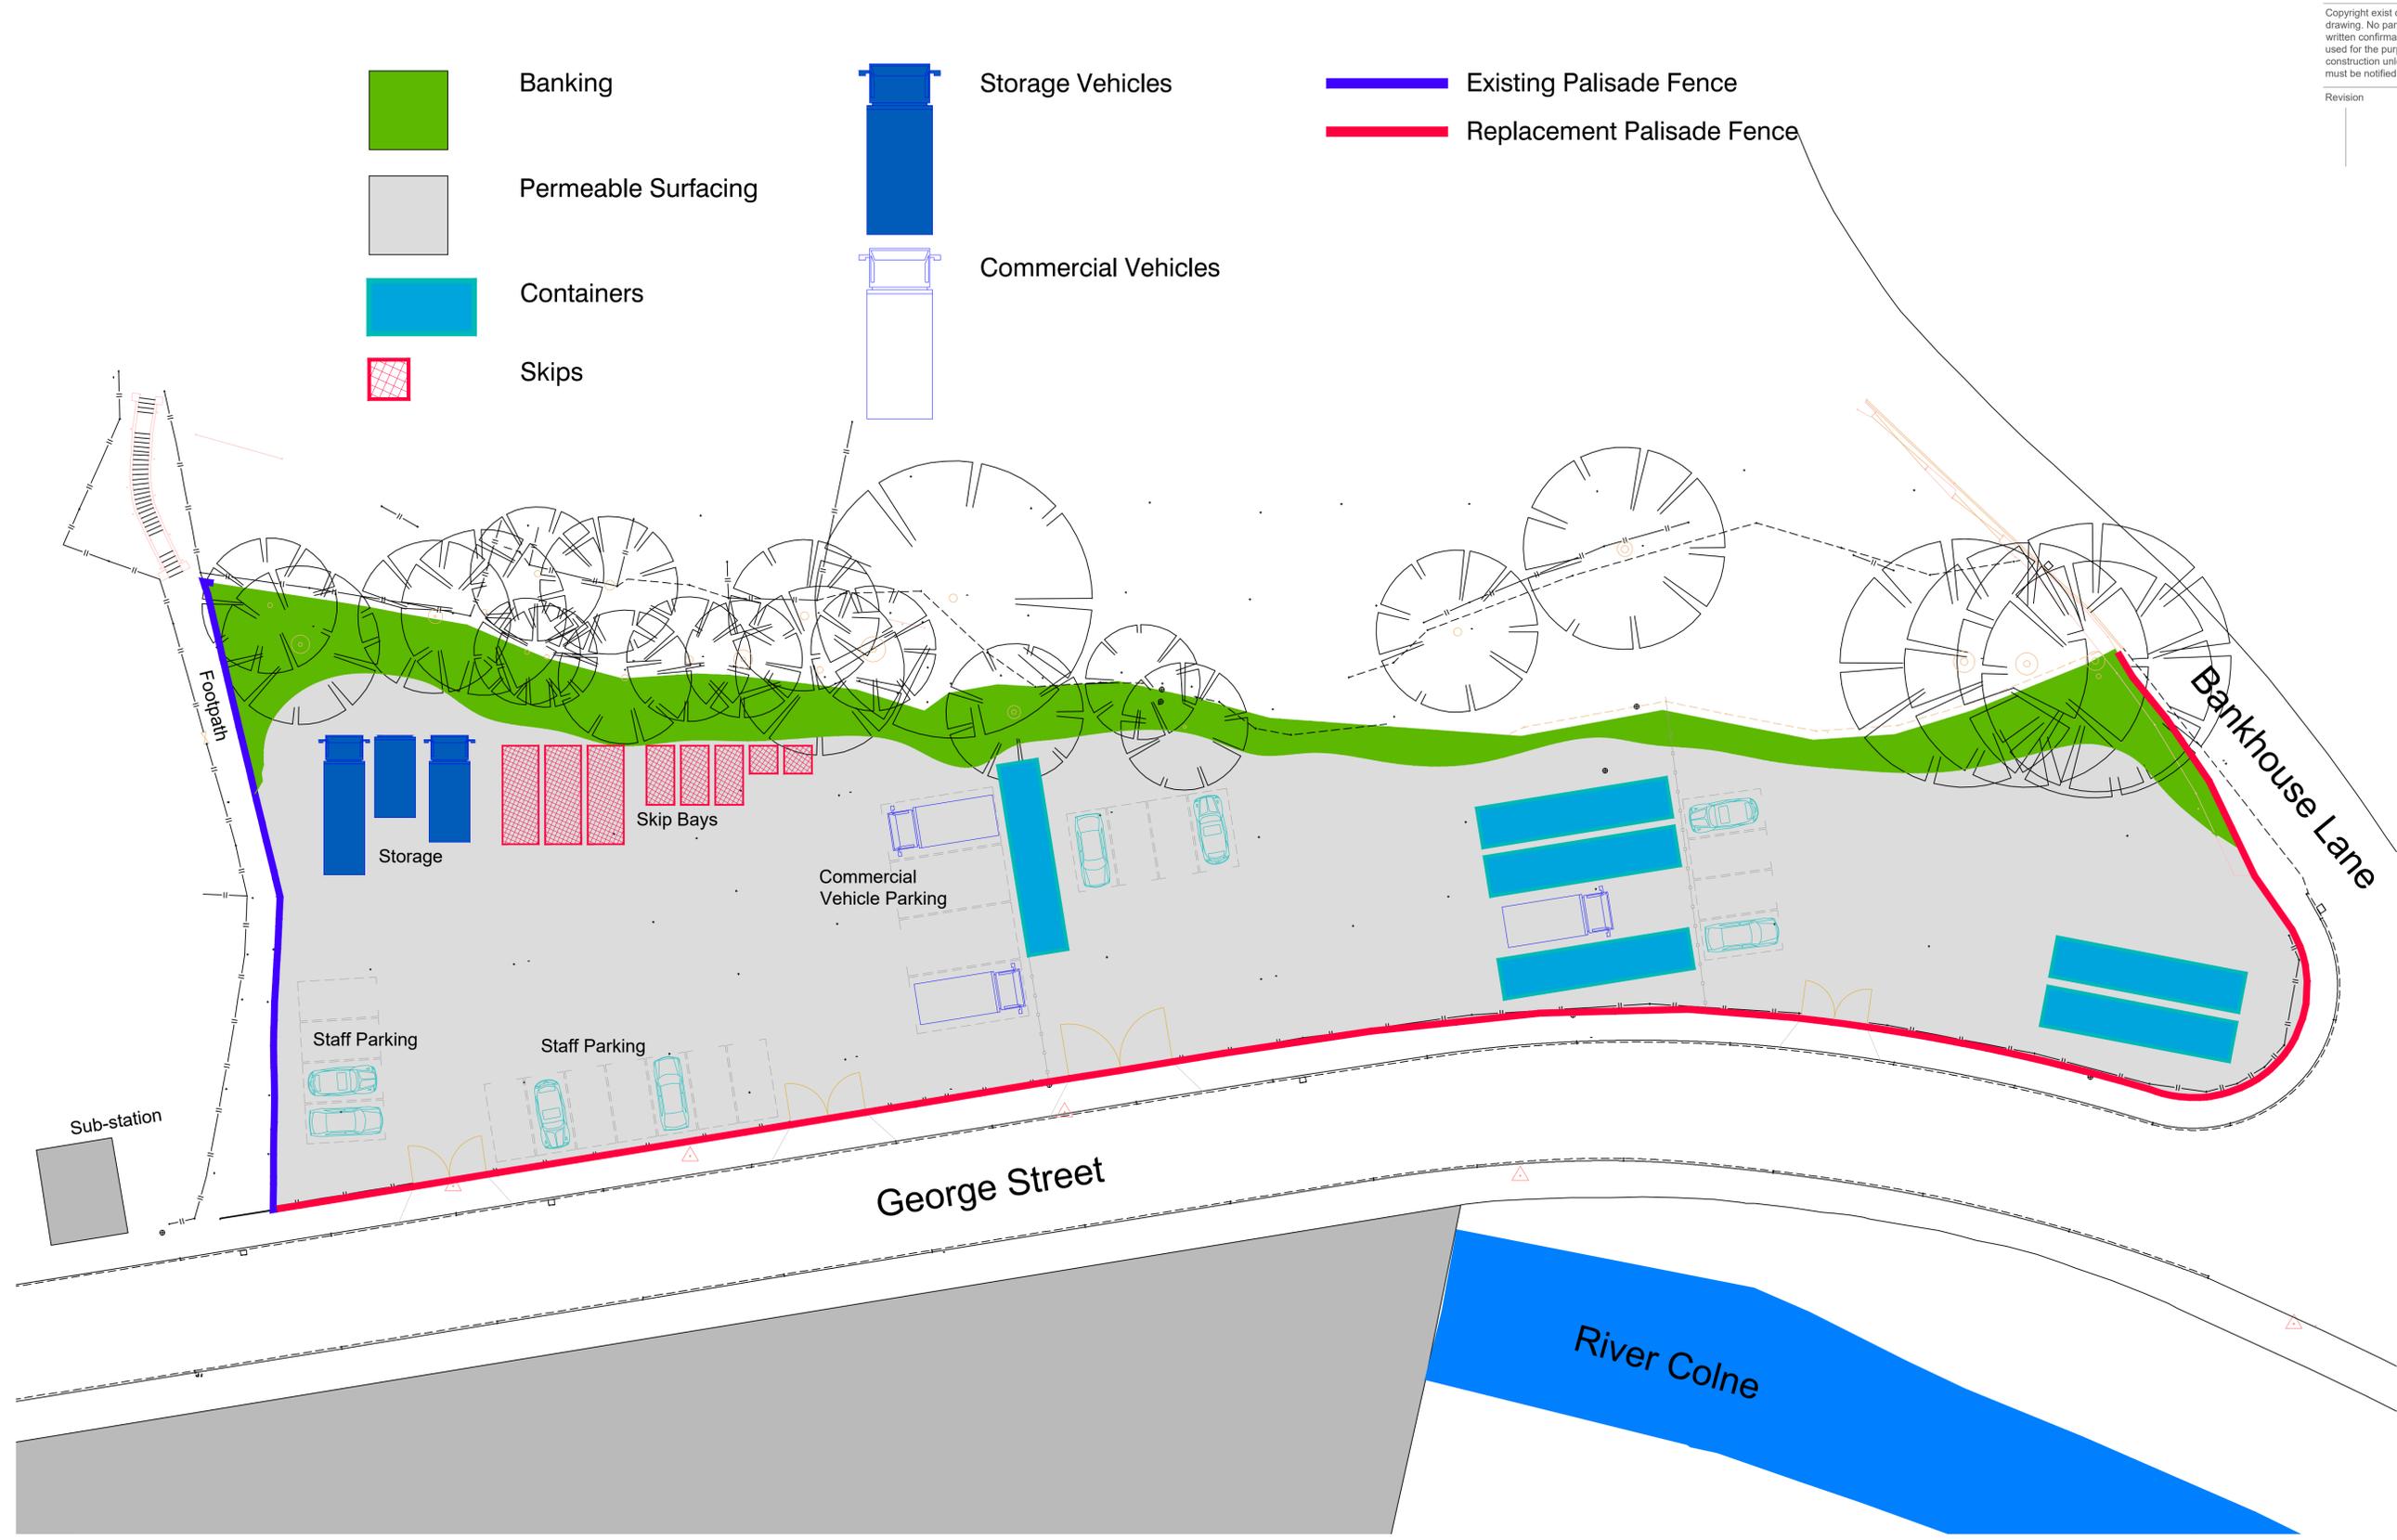

Proposed Site Plan

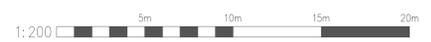

Client
SKA Property Management Company Ltd

Project
Regularisation of Land Use & Site Fencing

Drawing
Proposed Site Plan

Number
4442-01-03

Date
04/2025

Scale @ A1
As Marked

HEPPENSTALLS
Chartered Architects

Architecture
Surveying
Planning
Project Management

RIBA

Allisons Buildings, 135 Armitage Road Mlinsbridge,
Huddersfield, HD3 4JY tel 01484 658411
projects@heppenstalls.net www.heppenstalls.net

**Proposed Site Plan
Planning Application**