


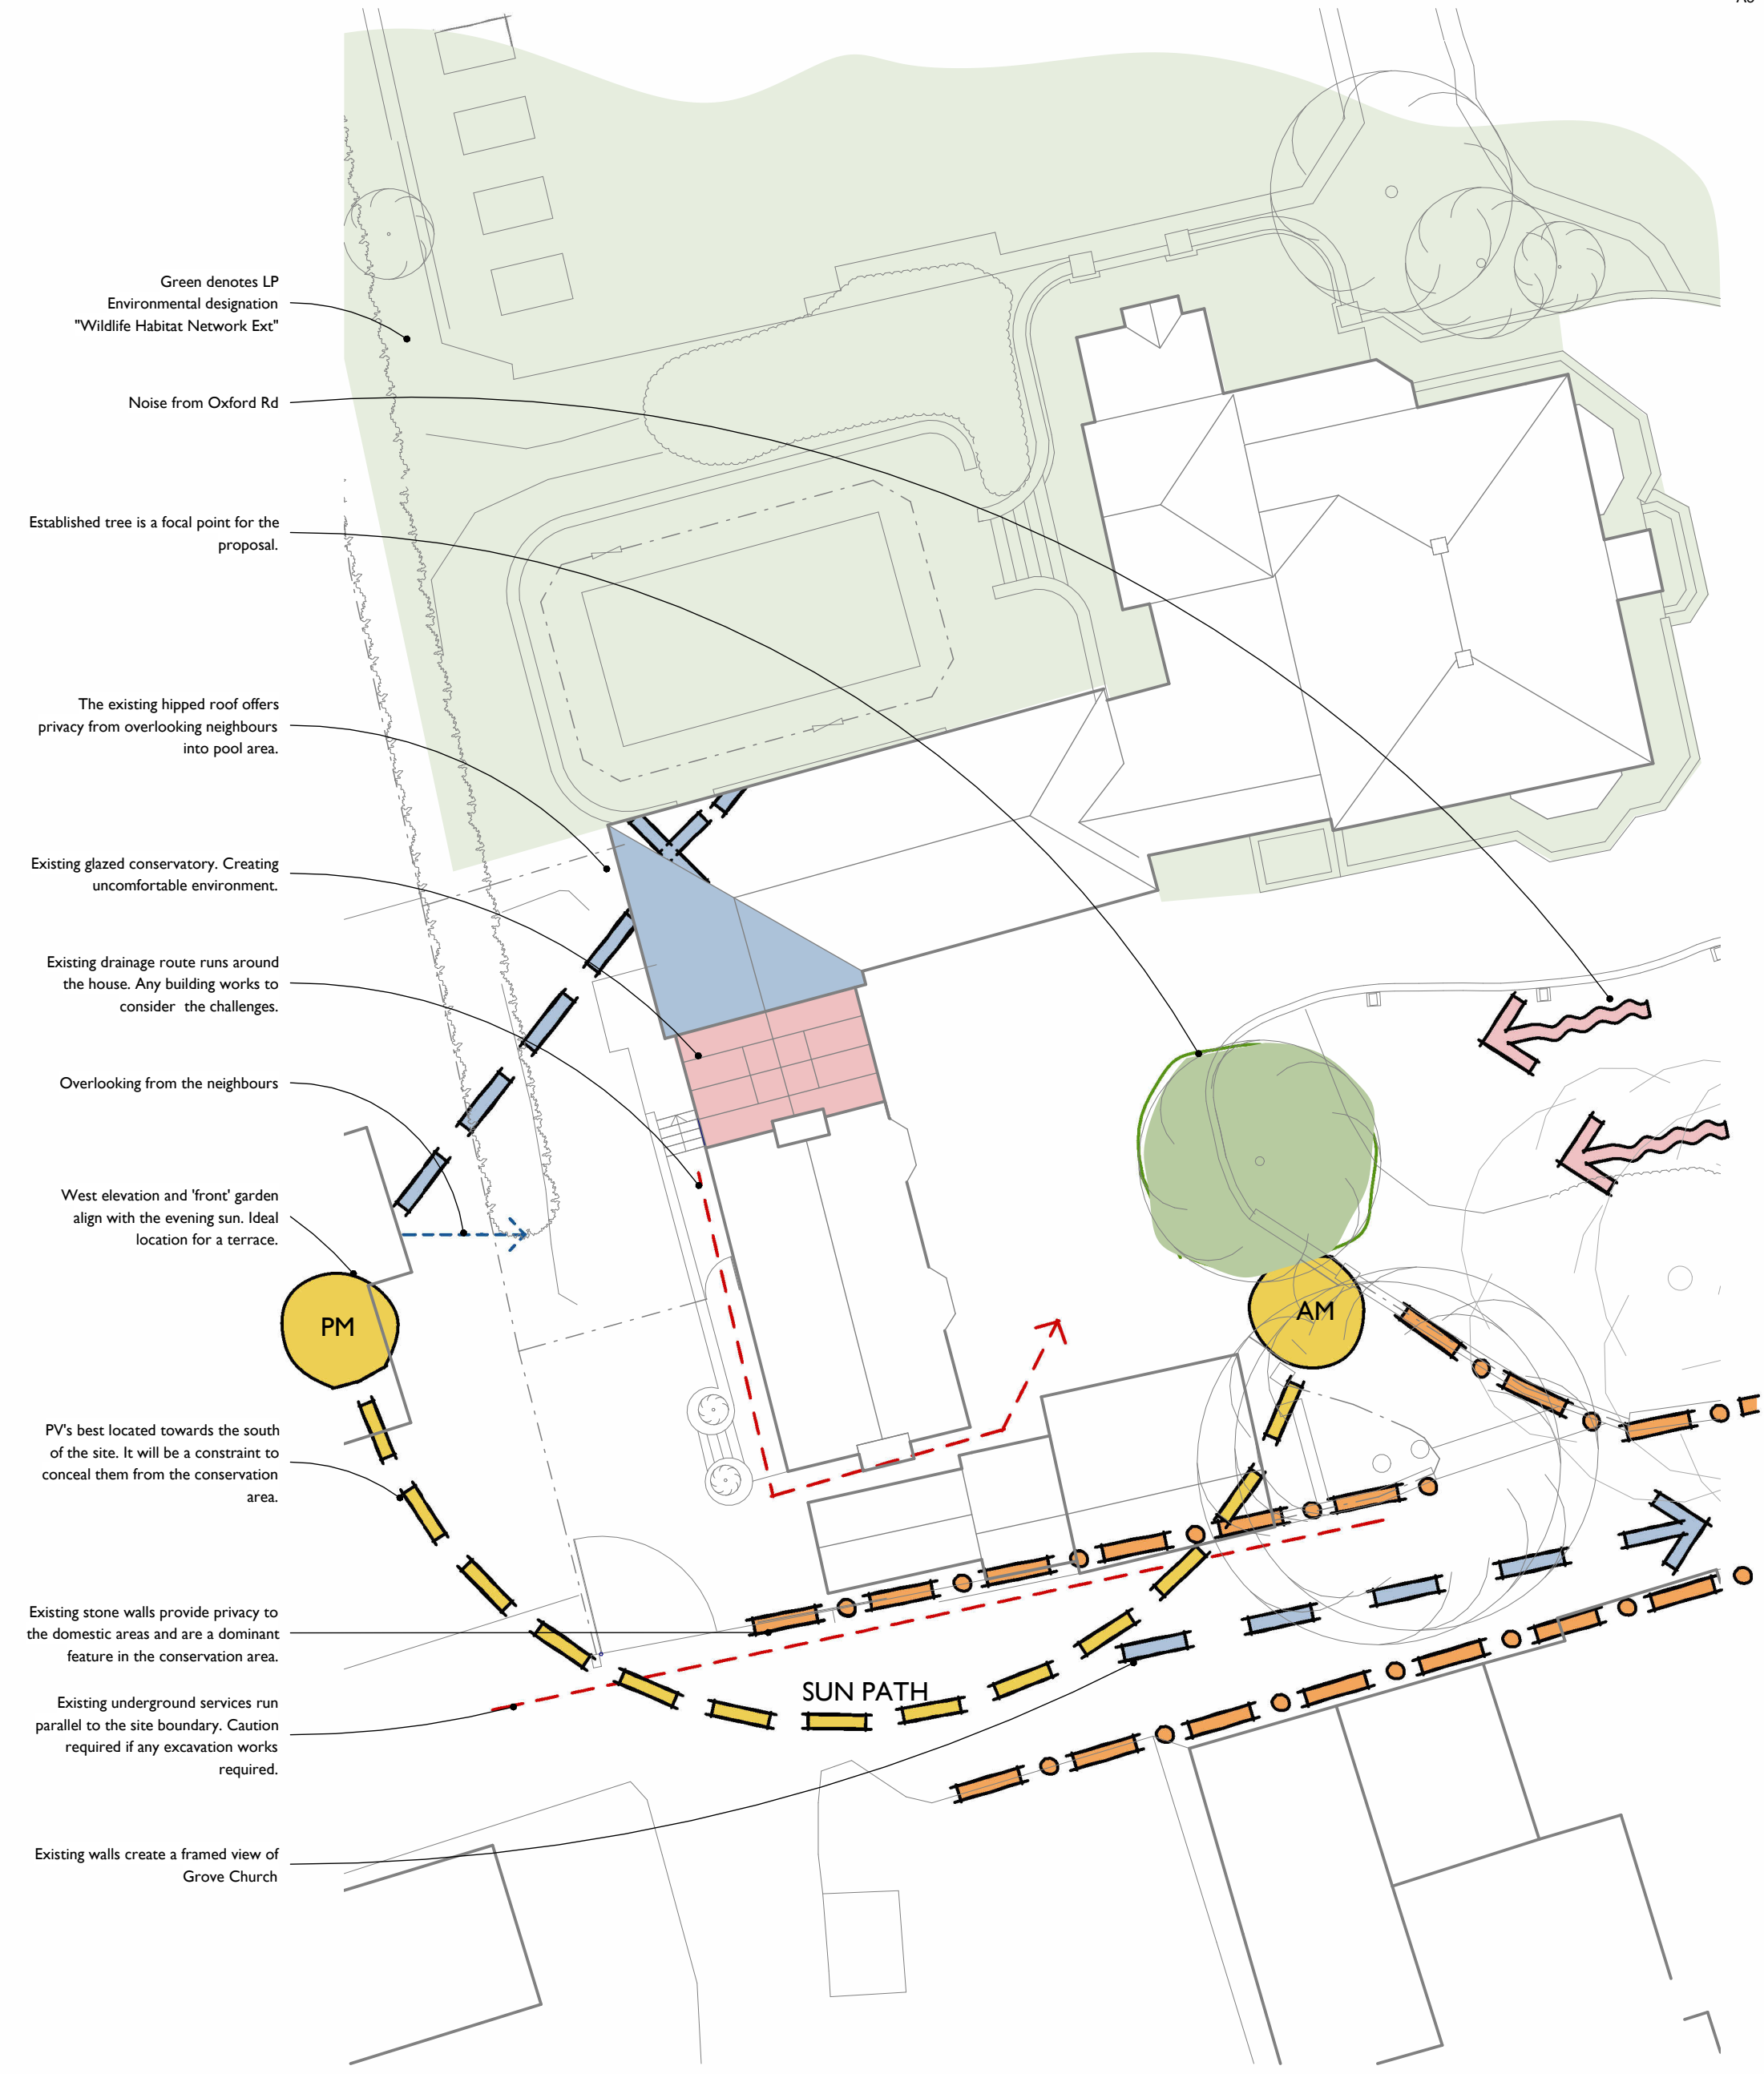

MWA

MARTIN WALSH
ARCHITECTURAL

Firth Buildings, 99 - 103 Leeds Rd, Dewsbury, WF12 7BU
e: info@martinwalsh.co.uk

t: 01924 464342
w: www.martinwalsh.co.uk

Project
Broadyards - Broadyards Cottage
Broadyards Cottage, 289 Oxford Road, Gomersal BD19 4JP

Client
Mr & Mrs Green

P01	For Planning Approval		DH	MWJ	19/05/25
Rev	Description		Drawn	Checked	Date
Document Status : Purpose of Issue:					
S2		FOR PLANNING			
Title					
Oppurtunities/Constraints					
MWA project ref	Scale	Original Paper Size		Orientation	Drawn
6674	1 : 200	@A3		Portrait	Author
File Identifier					
Project	Originator	Volume	Level	Type	Role
DGBC - MWA - XX - XX - DR - A - 0010					

