




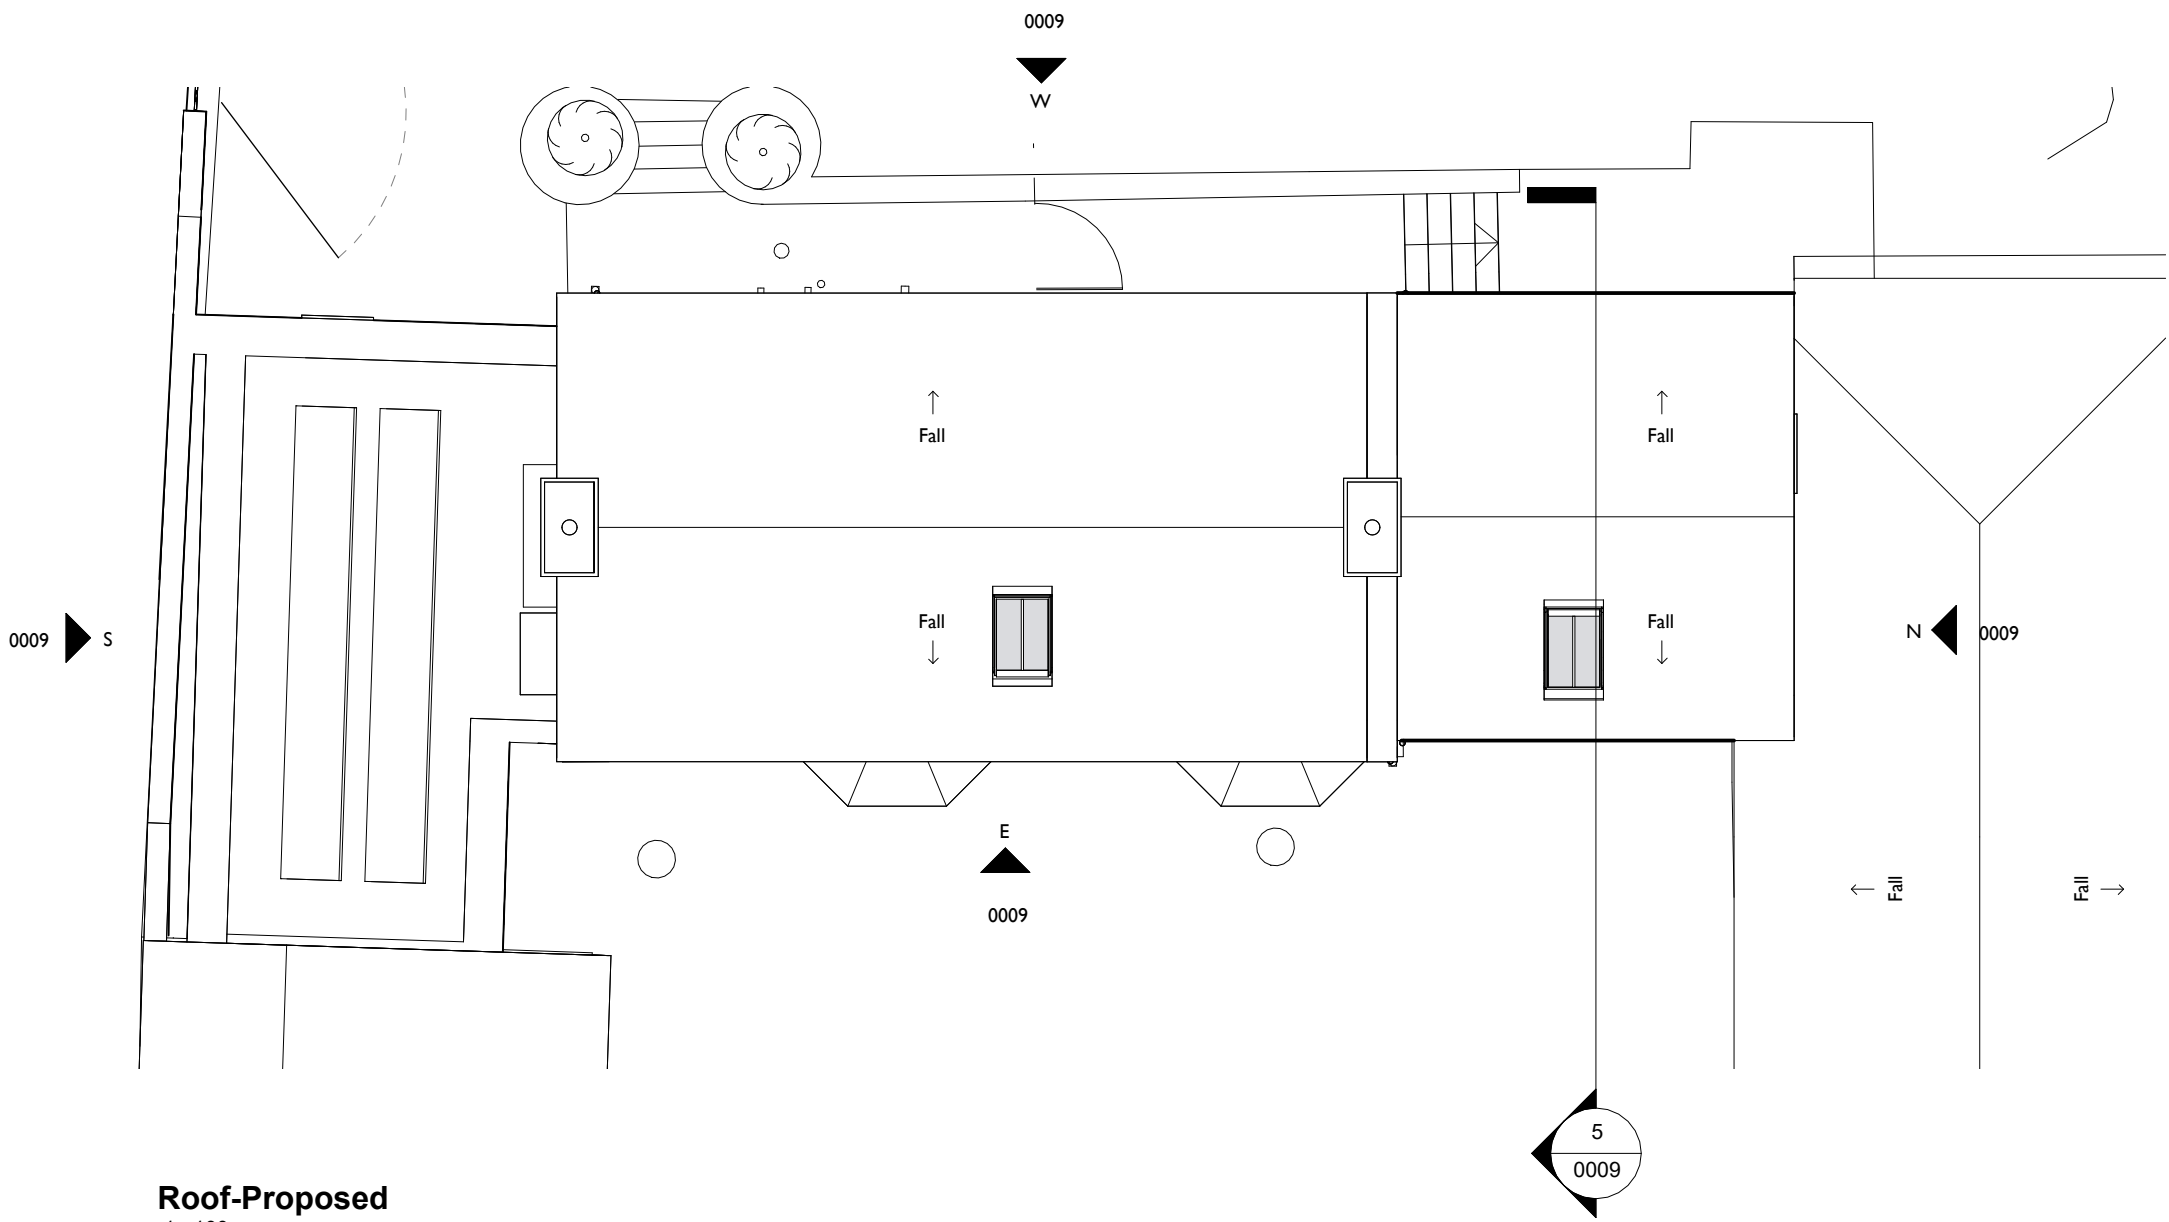

Roof-Proposed
1 : 100

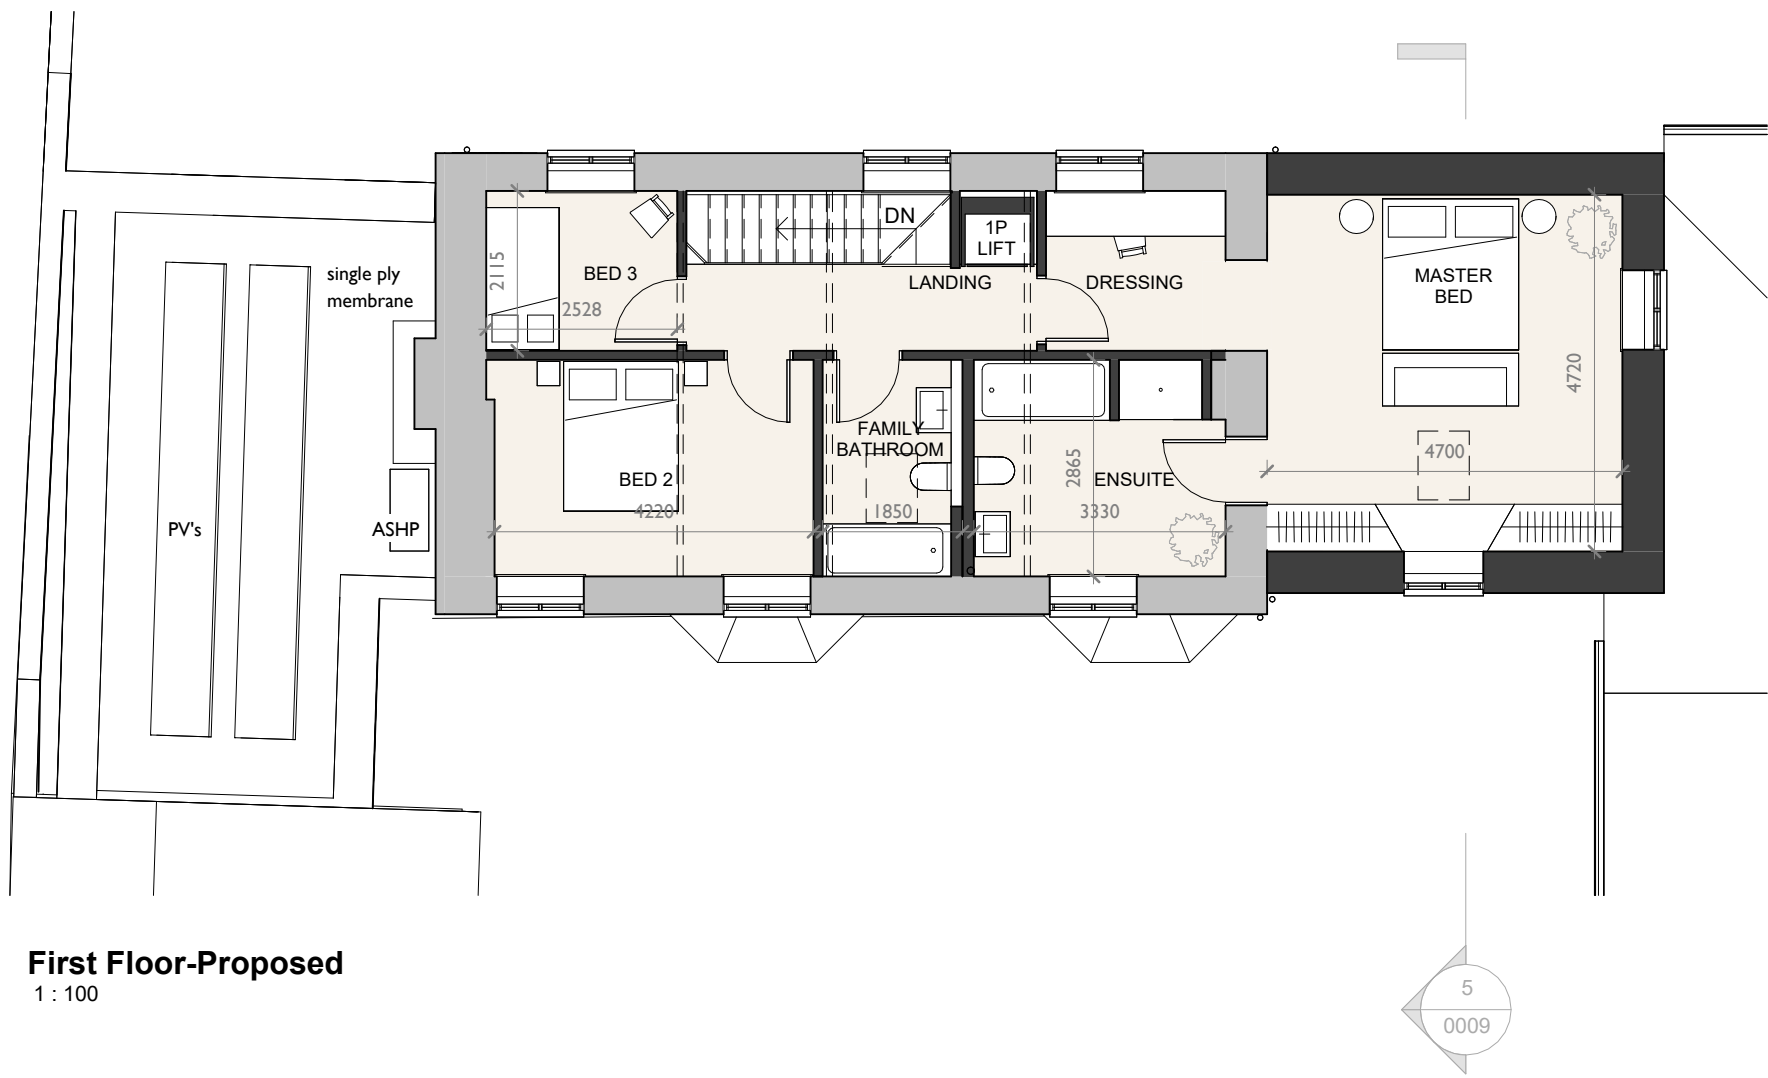


First Floor-Proposed
1 : 100

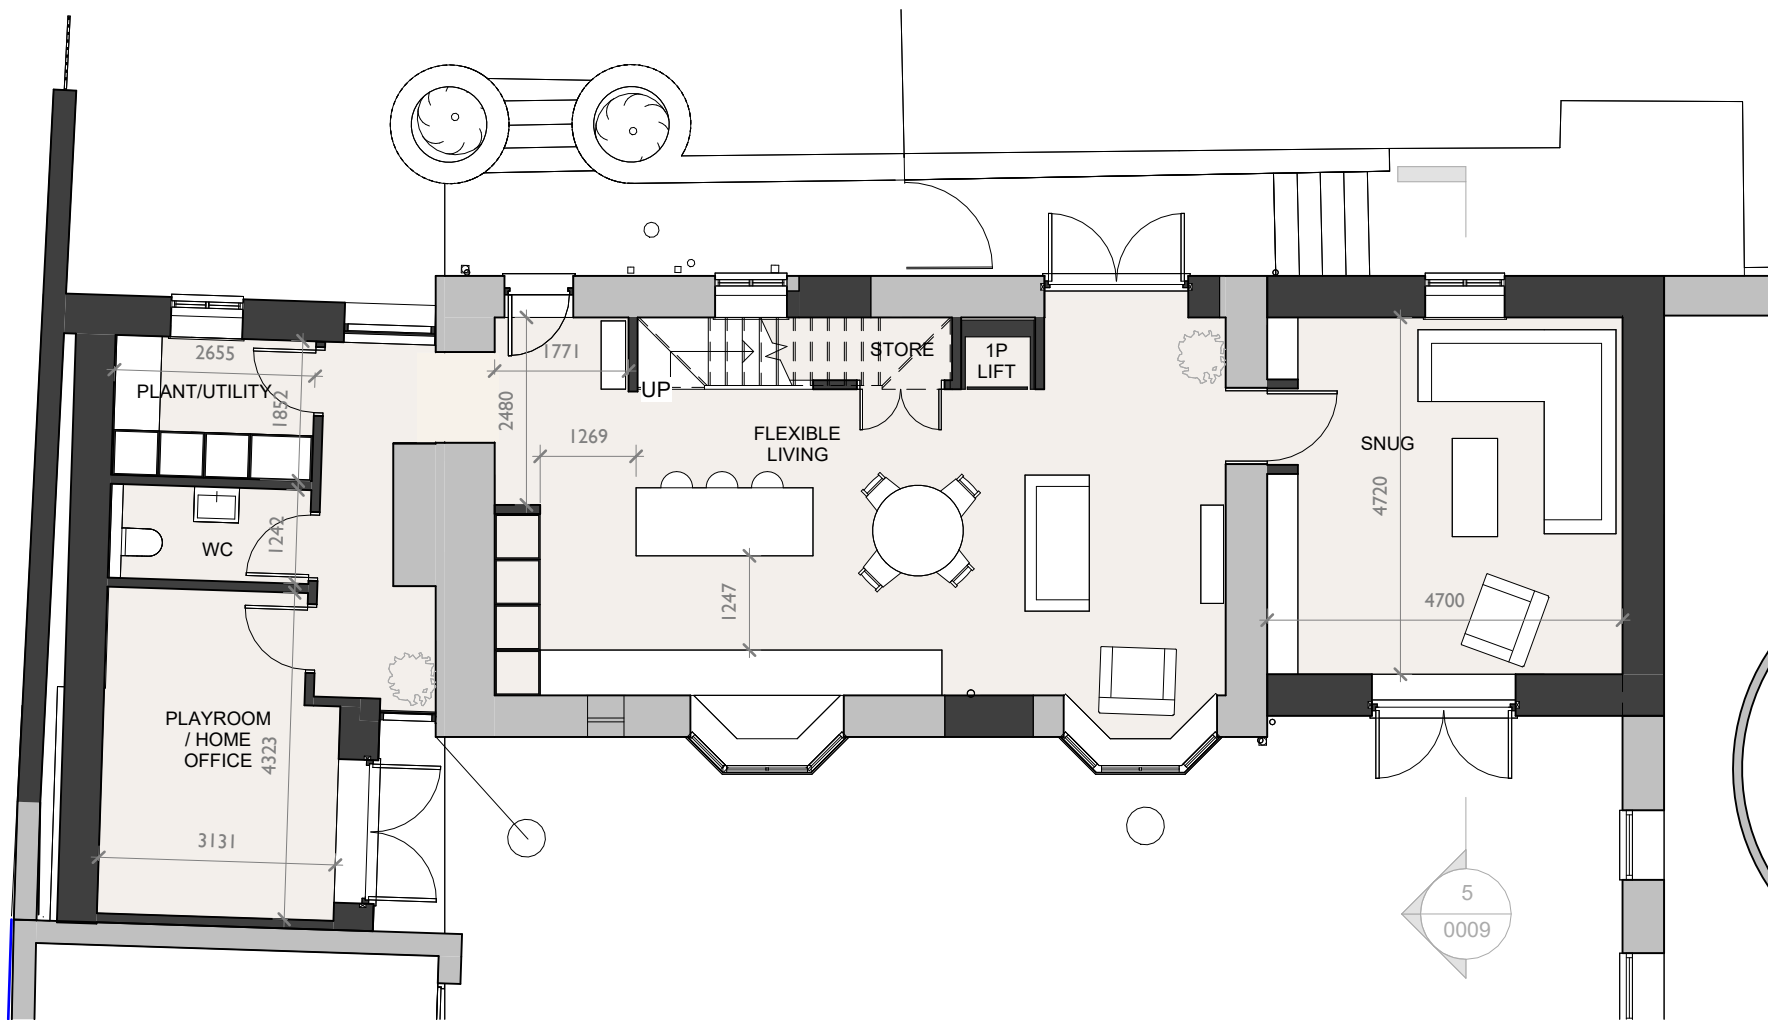

Ground Floor-Proposed
1 : 100



SCALE 1 : 100

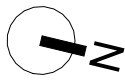

P04	For Planning Approval	DH	MWJ	19/05/25
P03	For Information	DH	MWJ	13/05/25
P02	For Information	DH	MWJ	01/05/25
P01	For Information	DH	MWJ	17/04/25
Rev	Description	Drawn	Checked	Date

Document Status : Purpose of Issue:

S2 FOR PLANNING

MARTIN WALSH
ARCHITECTURAL

Firth Buildings, 99 - 103 Leeds Rd, Dewsbury, WF12 7BU t: 01924 464342
e: info@martinwalsh.co.uk w: www.martinwalsh.co.uk

Project
Broadyards - Broadyards Cottage
Broadyards Cottage, 289 Oxford Road, Gomersal BD19 4JP

Title
Proposed Plans

Client
Mr & Mrs Green

MWA Project	Scale	Original Paper Size	Paper Orientation	Drawn
6674	1 : 100	@A2	Portrait	DH

File Identifier	Project	Originator	Volume	Level	Type	Role	Number	Revision
DGBC - MWA - XX - ZZ - DR - A - 0008								P04