


DO NOT SCALE
 All dimensions to be checked on site and Architect to be notified of any discrepancies prior to commencement

DESIGNERS RISK ASSESSMENT
 Construction (Design and Management) Regulations 2016

RESIDUAL RISKS

REF	DATE	DESCRIPTION

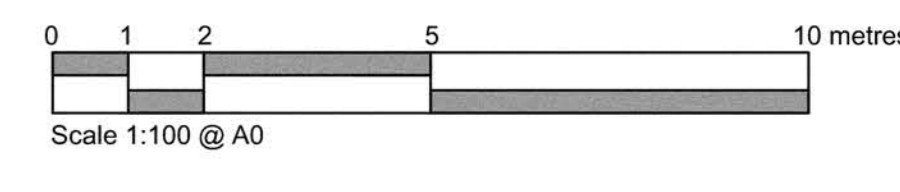

Streetscene A:A



Streetscene B:B



Streetscene C:C

Key



PROJECT CLIENT HIGHMOOR LANE THIRTEEN	PROJECT NO. NB13165	DATE MAY 2025	REVISIONS
DRAWING TITLE PROPOSED STREETSCENES	DISCIPLINE PLANNING	DRAWING NO. 1011	DATE
PROJECT LEADER GP	DRAWN BY CW	CHECKED BY IDP	DRAWING REVISION P1
SCALE 1:100 @ A0	DATE MAY 2025	© 2025 idp Architecture Masterplanning Urban Design	