


DO NOT SCALE
All dimensions to be checked on site and Architect to be notified of any discrepancies prior to commencement

DESIGNERS RISK ASSESSMENT
Construction (Design and Management) Regulations 2015

RESIDUAL RISKS

| REF | DATE | DESCRIPTION |
|-----|------|-------------|
| | | |

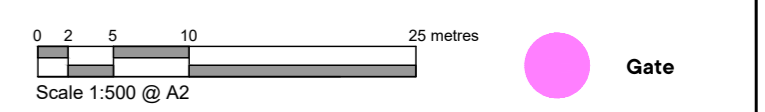

Boundary Type 01

110mm estate rail with hedge where possible

Boundary Type 02

1700mm close board fence with brick piers

Boundary Type 03

1800mm close board fence

Boundary Type 04

3000mm elevated close board fence with brick piers

Refer to Noise Assessment for final details, double thickness solid timber fence specified with no gaps or holes and be fully sealed to the ground (See noise report for specification)

Boundary Type 05

3m close boarded fence

Refer to Noise Assessment for final details, double thickness solid timber fence specified with no gaps or holes and be fully sealed to the ground (See noise report for specification)

Boundary Type 06

4m close boarded fence

Refer to Noise Assessment for final details, double thickness solid timber fence specified with no gaps or holes and be fully sealed to the ground (See noise report for specification)

Boundary Type 07

Cricket Net (Varies in Height)

Refer to Ball Striking Assessment for final details, illustrative drawing shows poles cemented into the ground with fixed netting hung between.

| | | | |
|---|--|-----------------------------------|--|
| PROJECT / CLIENT HIGHMOOR LANE THIRTEEN | | PROJECT NO. N81-3165 | |
| DRAWING TITLE BOUNDARY TREATMENT PLAN | | DRAWING STATUS PLANNING | |
| PROJECT LEADER GP | | DRAWING NO. 1005 | |
| DRAWN BY CW | | DRAWING REVISION P5 | |
| CHECKED BY IDP | | DATE APRIL 2025 | |
| SCALE 1:500 @ A2 | | COPYRIGHT - IDPartnership | |

| | | | |
|-----|----------|---------|---|
| P5 | 011025 | GP | Update to Cricket Net Location |
| P4 | 19.09.25 | CW | Update to Cricket Net Location. CW |
| P3 | 22.08.25 | GP | Altered following Highways feedback. GP |
| P2 | 20.06.25 | GP | Elevation of cricket ball net added. |
| REV | DATE | INITIAL | DESCRIPTION |

idp Architecture
Masterplanning
Urban Design

IDPartnership Northern, St. Jude's, Barker Street, Shieldfield, Newcastle Upon Tyne, NE2 1AS T: 0191 2614442
E: info@idpartnership.com | W: idpartnership.com