


DO NOT SCALE
 All dimensions to be checked on site and Architect to be notified of any discrepancies prior to commencement

DESIGNERS RISK ASSESSMENT
 Construction (Design and Management) Regulations 2015

RESIDUAL RISKS

REF	DATE	DESCRIPTION

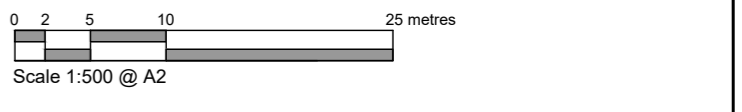

KEY

- EV Charge Point (Post Mounted)
- EV Charge Point (On Plot)
- Indicative PV location - The orientation and number of PV Panels will be subject to plot specific SAP calculations for building regulations compliance

P4	011025	GP	Update to Crjcket Net Location, GP
P3	19.09.25	CW	Update to Crjcket Net Location, CW
P2	22.08.25	GP	Altered following highways feedback, GP
REV	DATE	INITIAL	DESCRIPTION

PROJECT / CLIENT HIGHMOOR LANE THIRTEEN		PROJECT NO. N81-3165	
DRAWING TITLE PV AND EVCP PLAN		DRAWING STATUS PLANNING	
PROJECT LEADER GP		DRAWING NO. 1007	
DRAWN BY CW	CHECKED BY IDP	DRAWING REVISION P4	
SCALE 1:500 @ A2	DATE APRIL 2025		

