




2 Elevation A
1:50

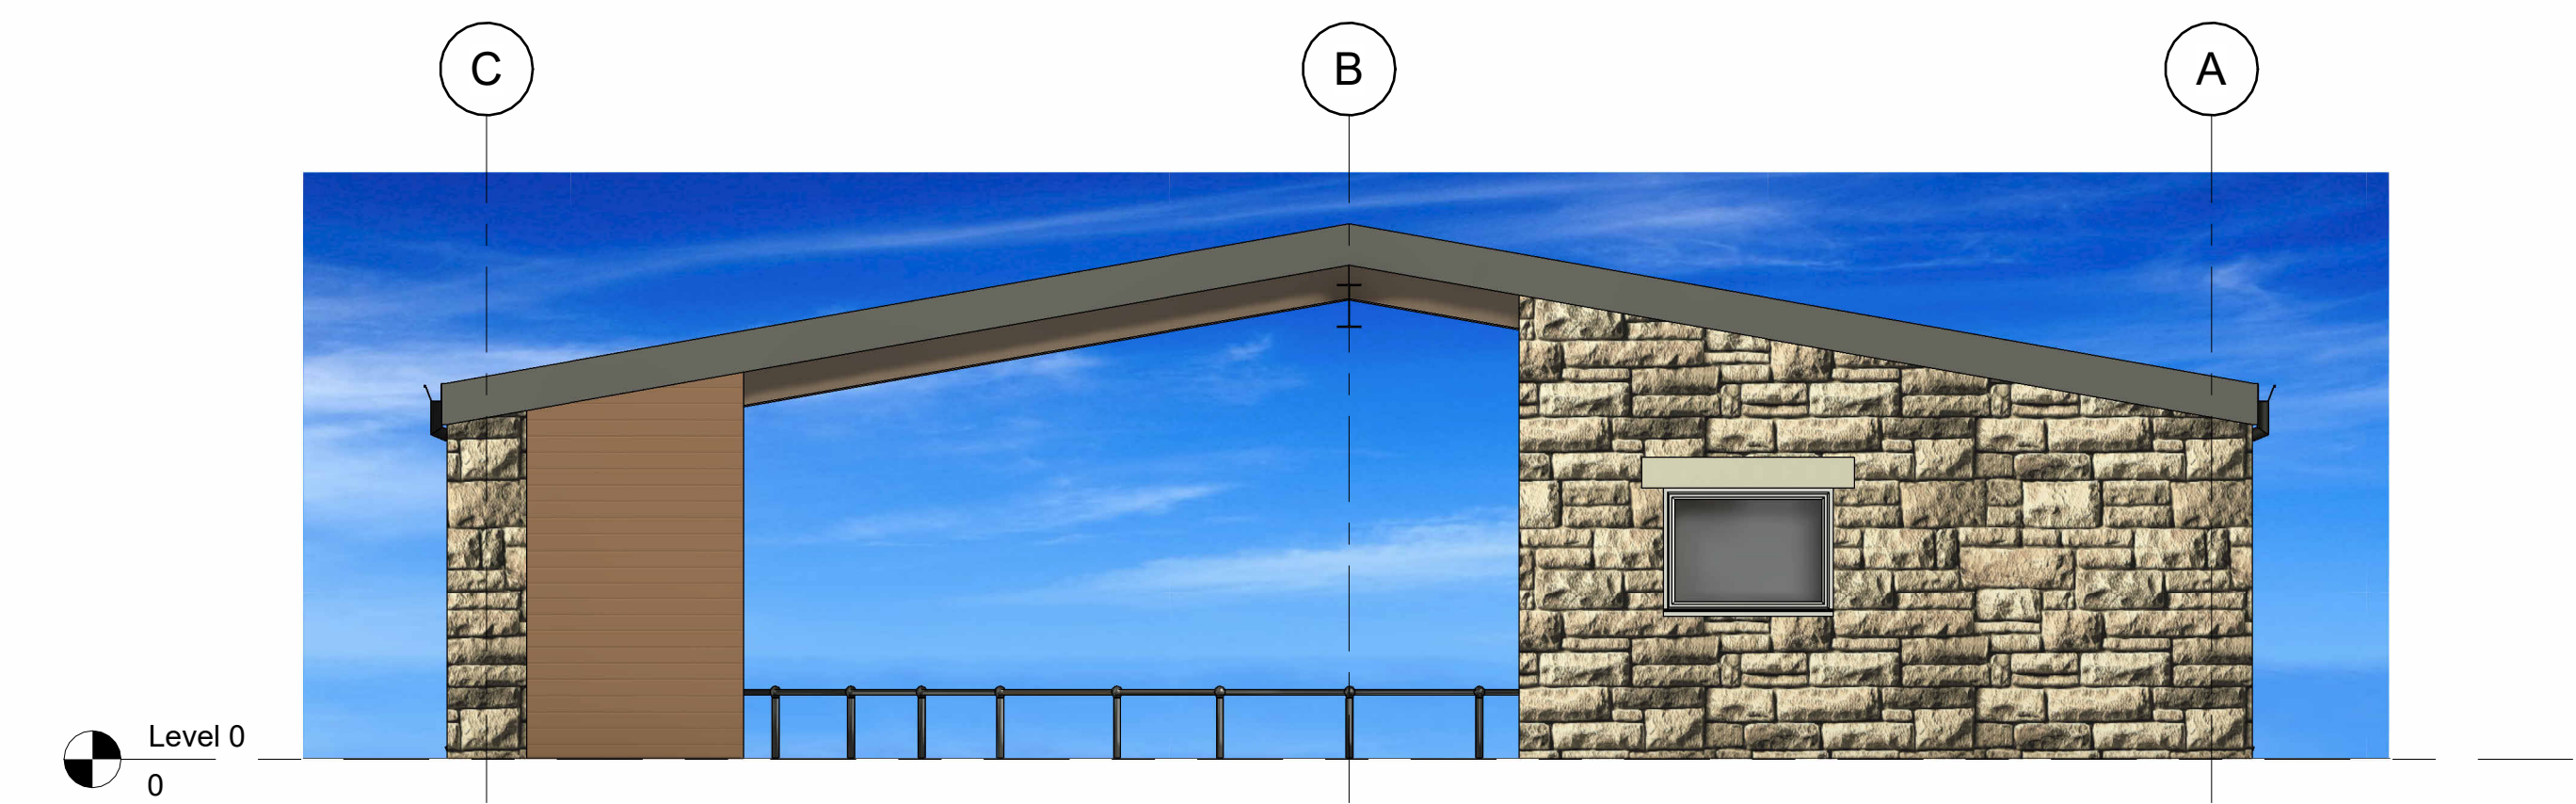


3 Elevation B
1:50

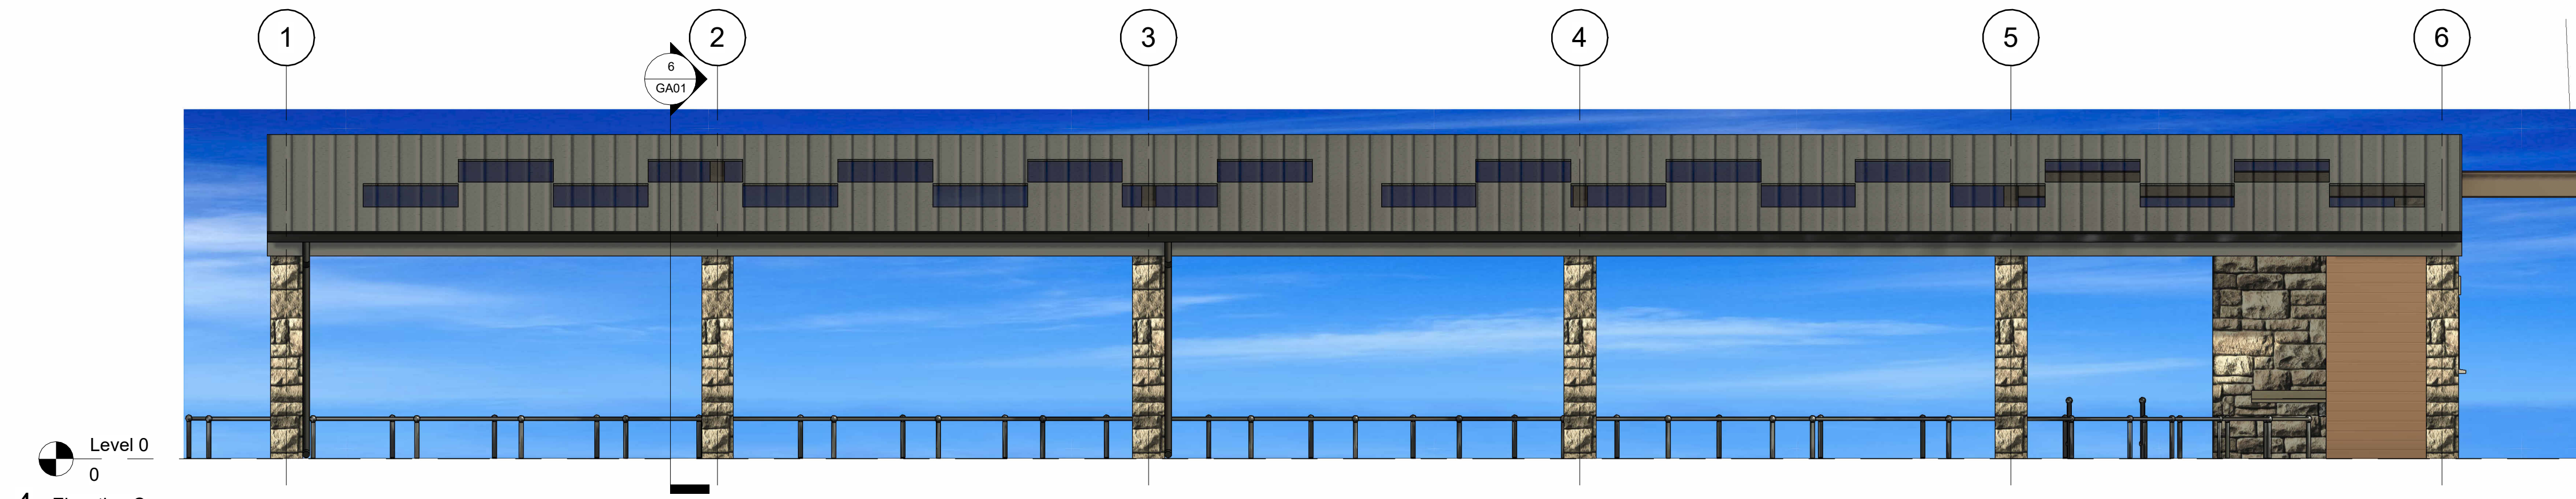


4 Elevation C
1:50

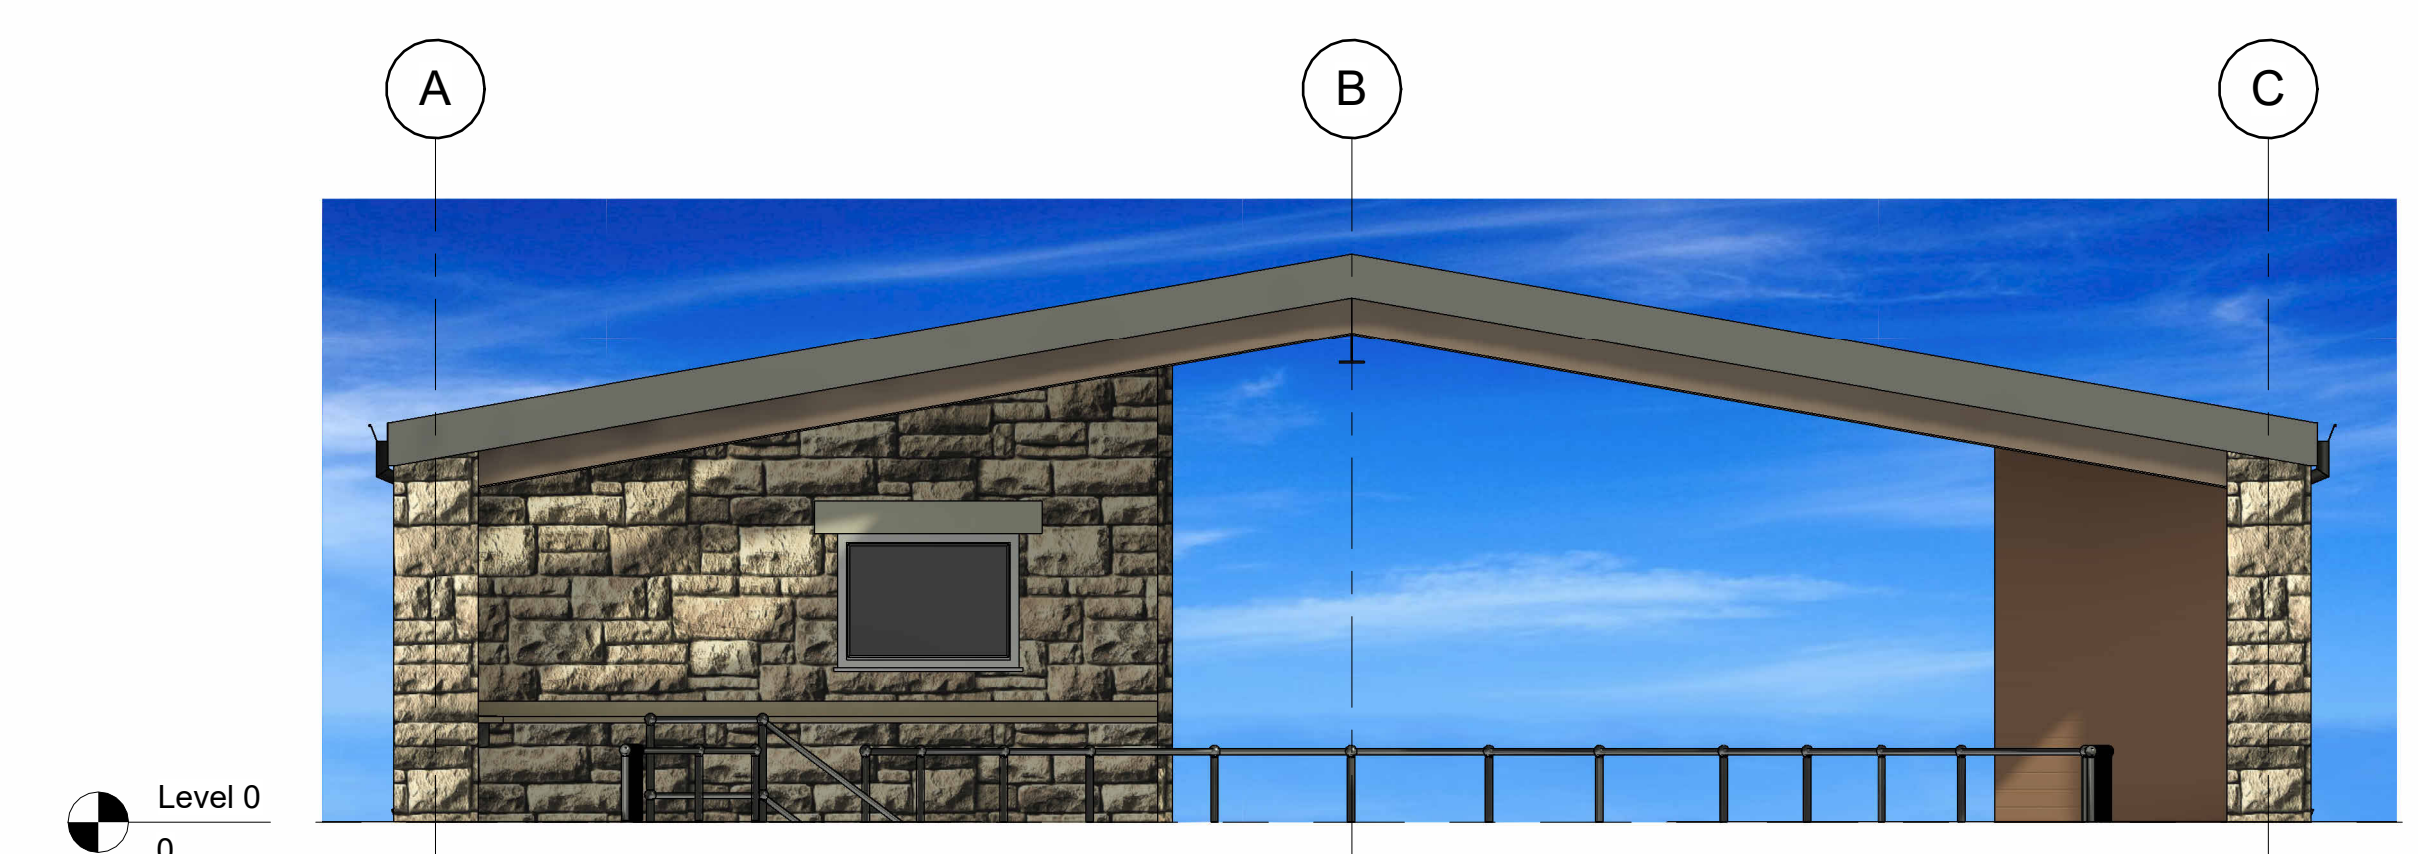

5 Elevation D
1:50

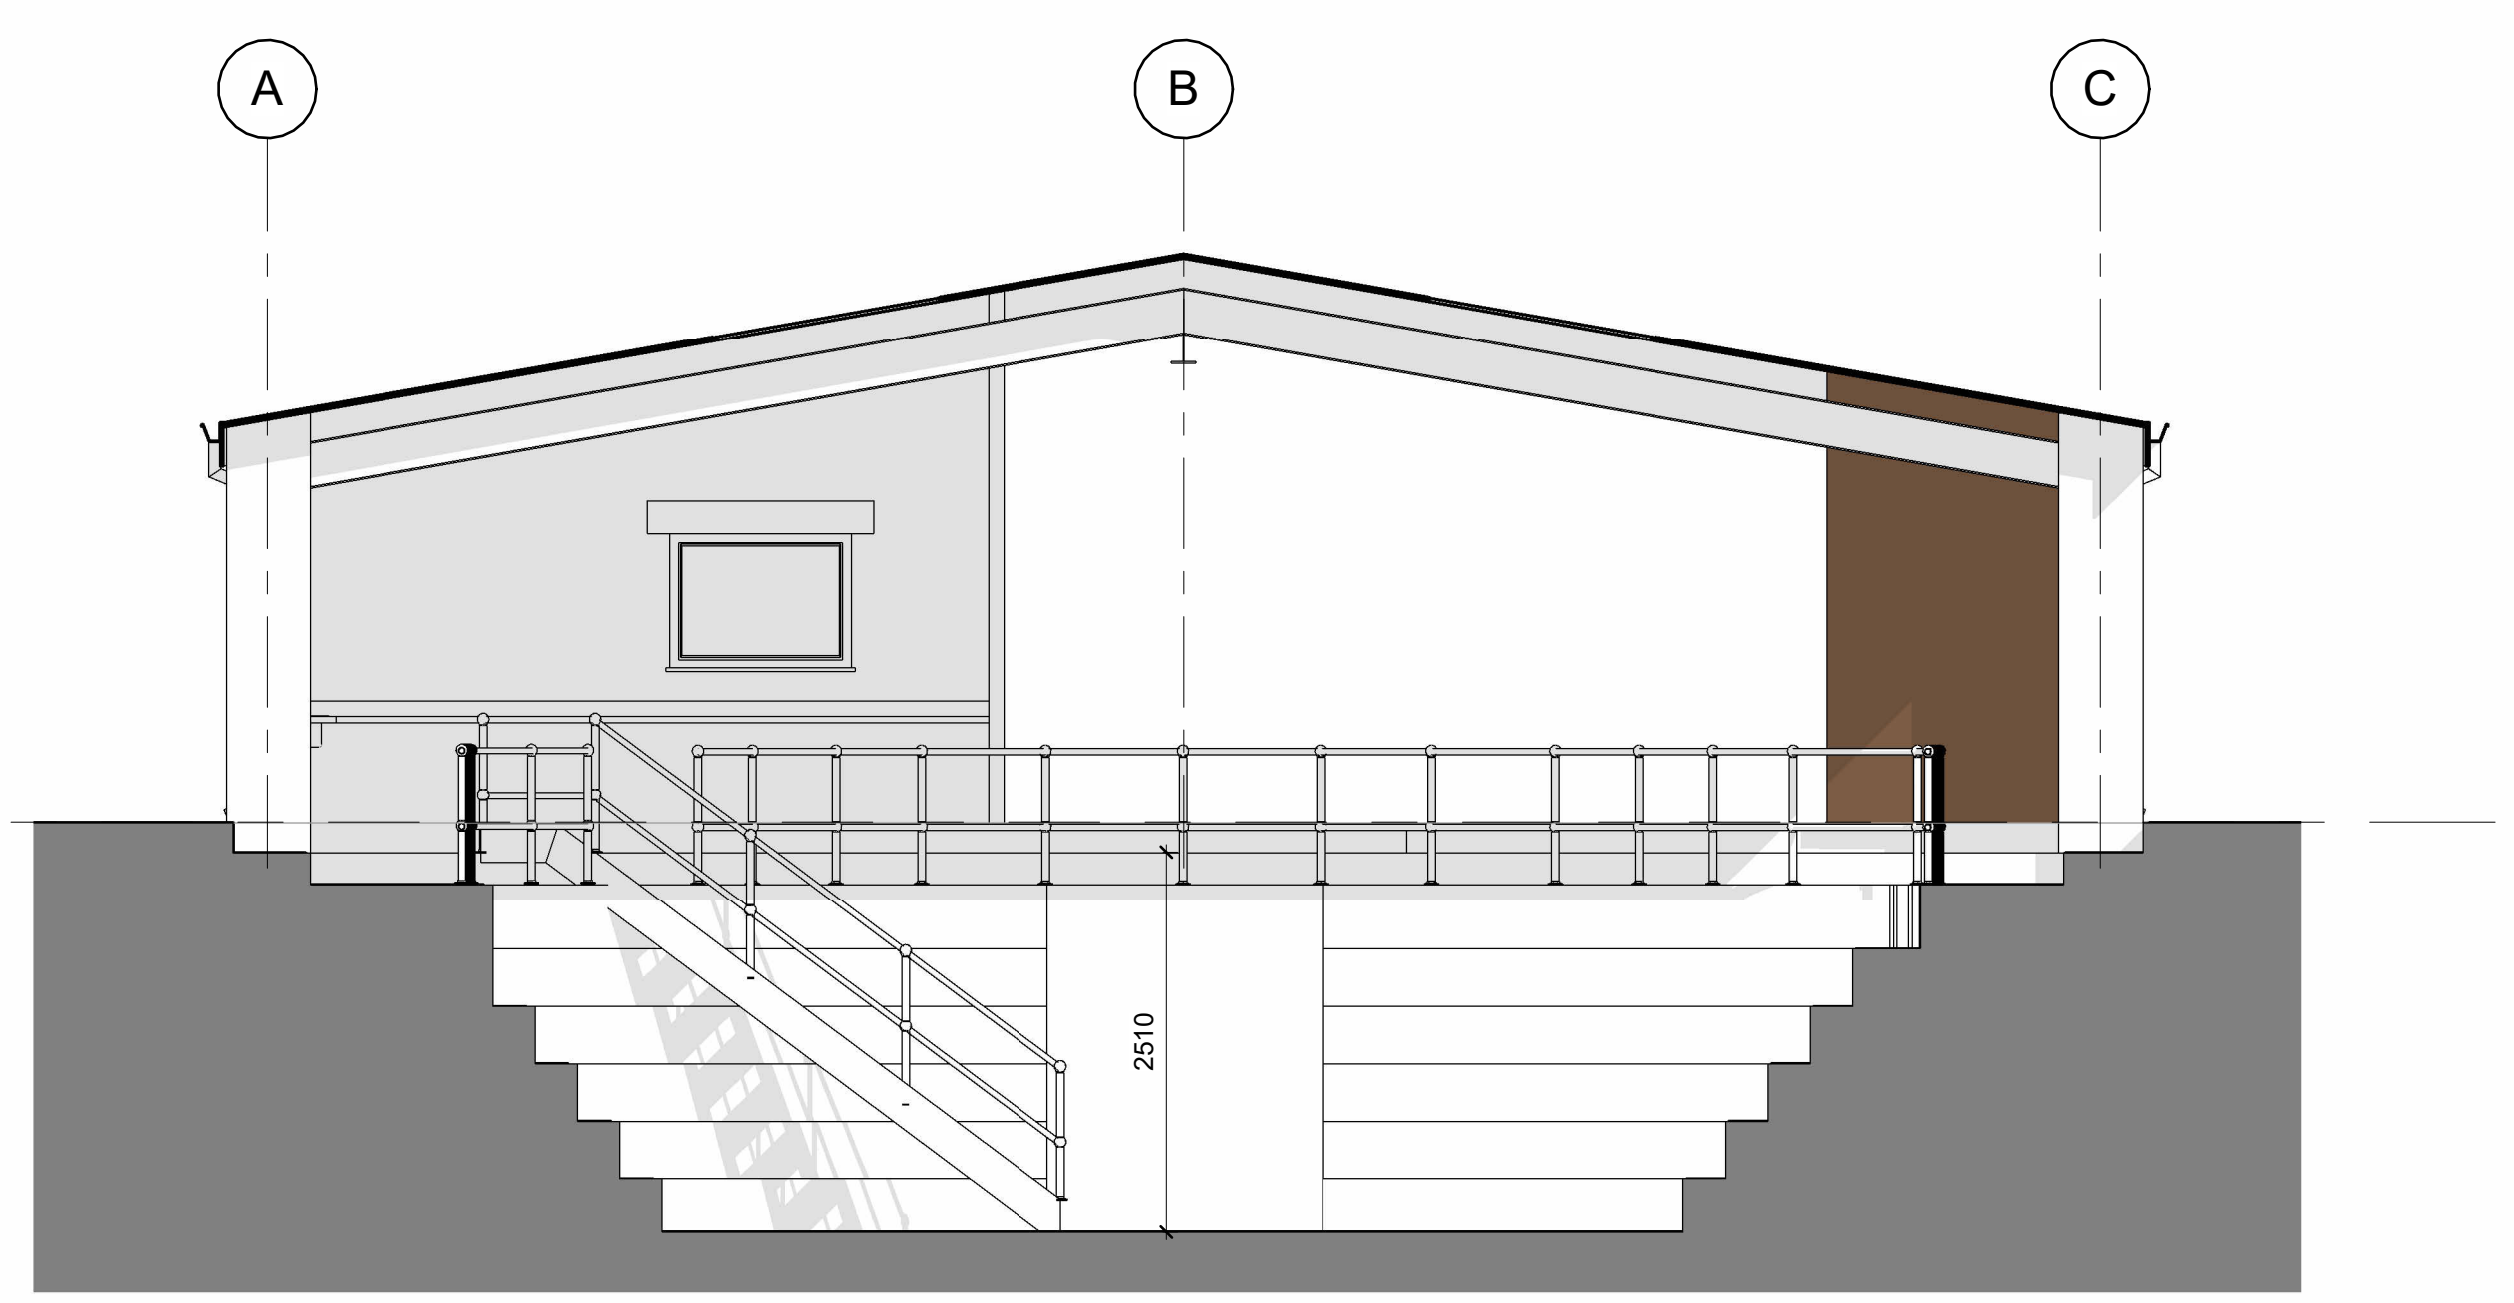

6 Section A
1:50

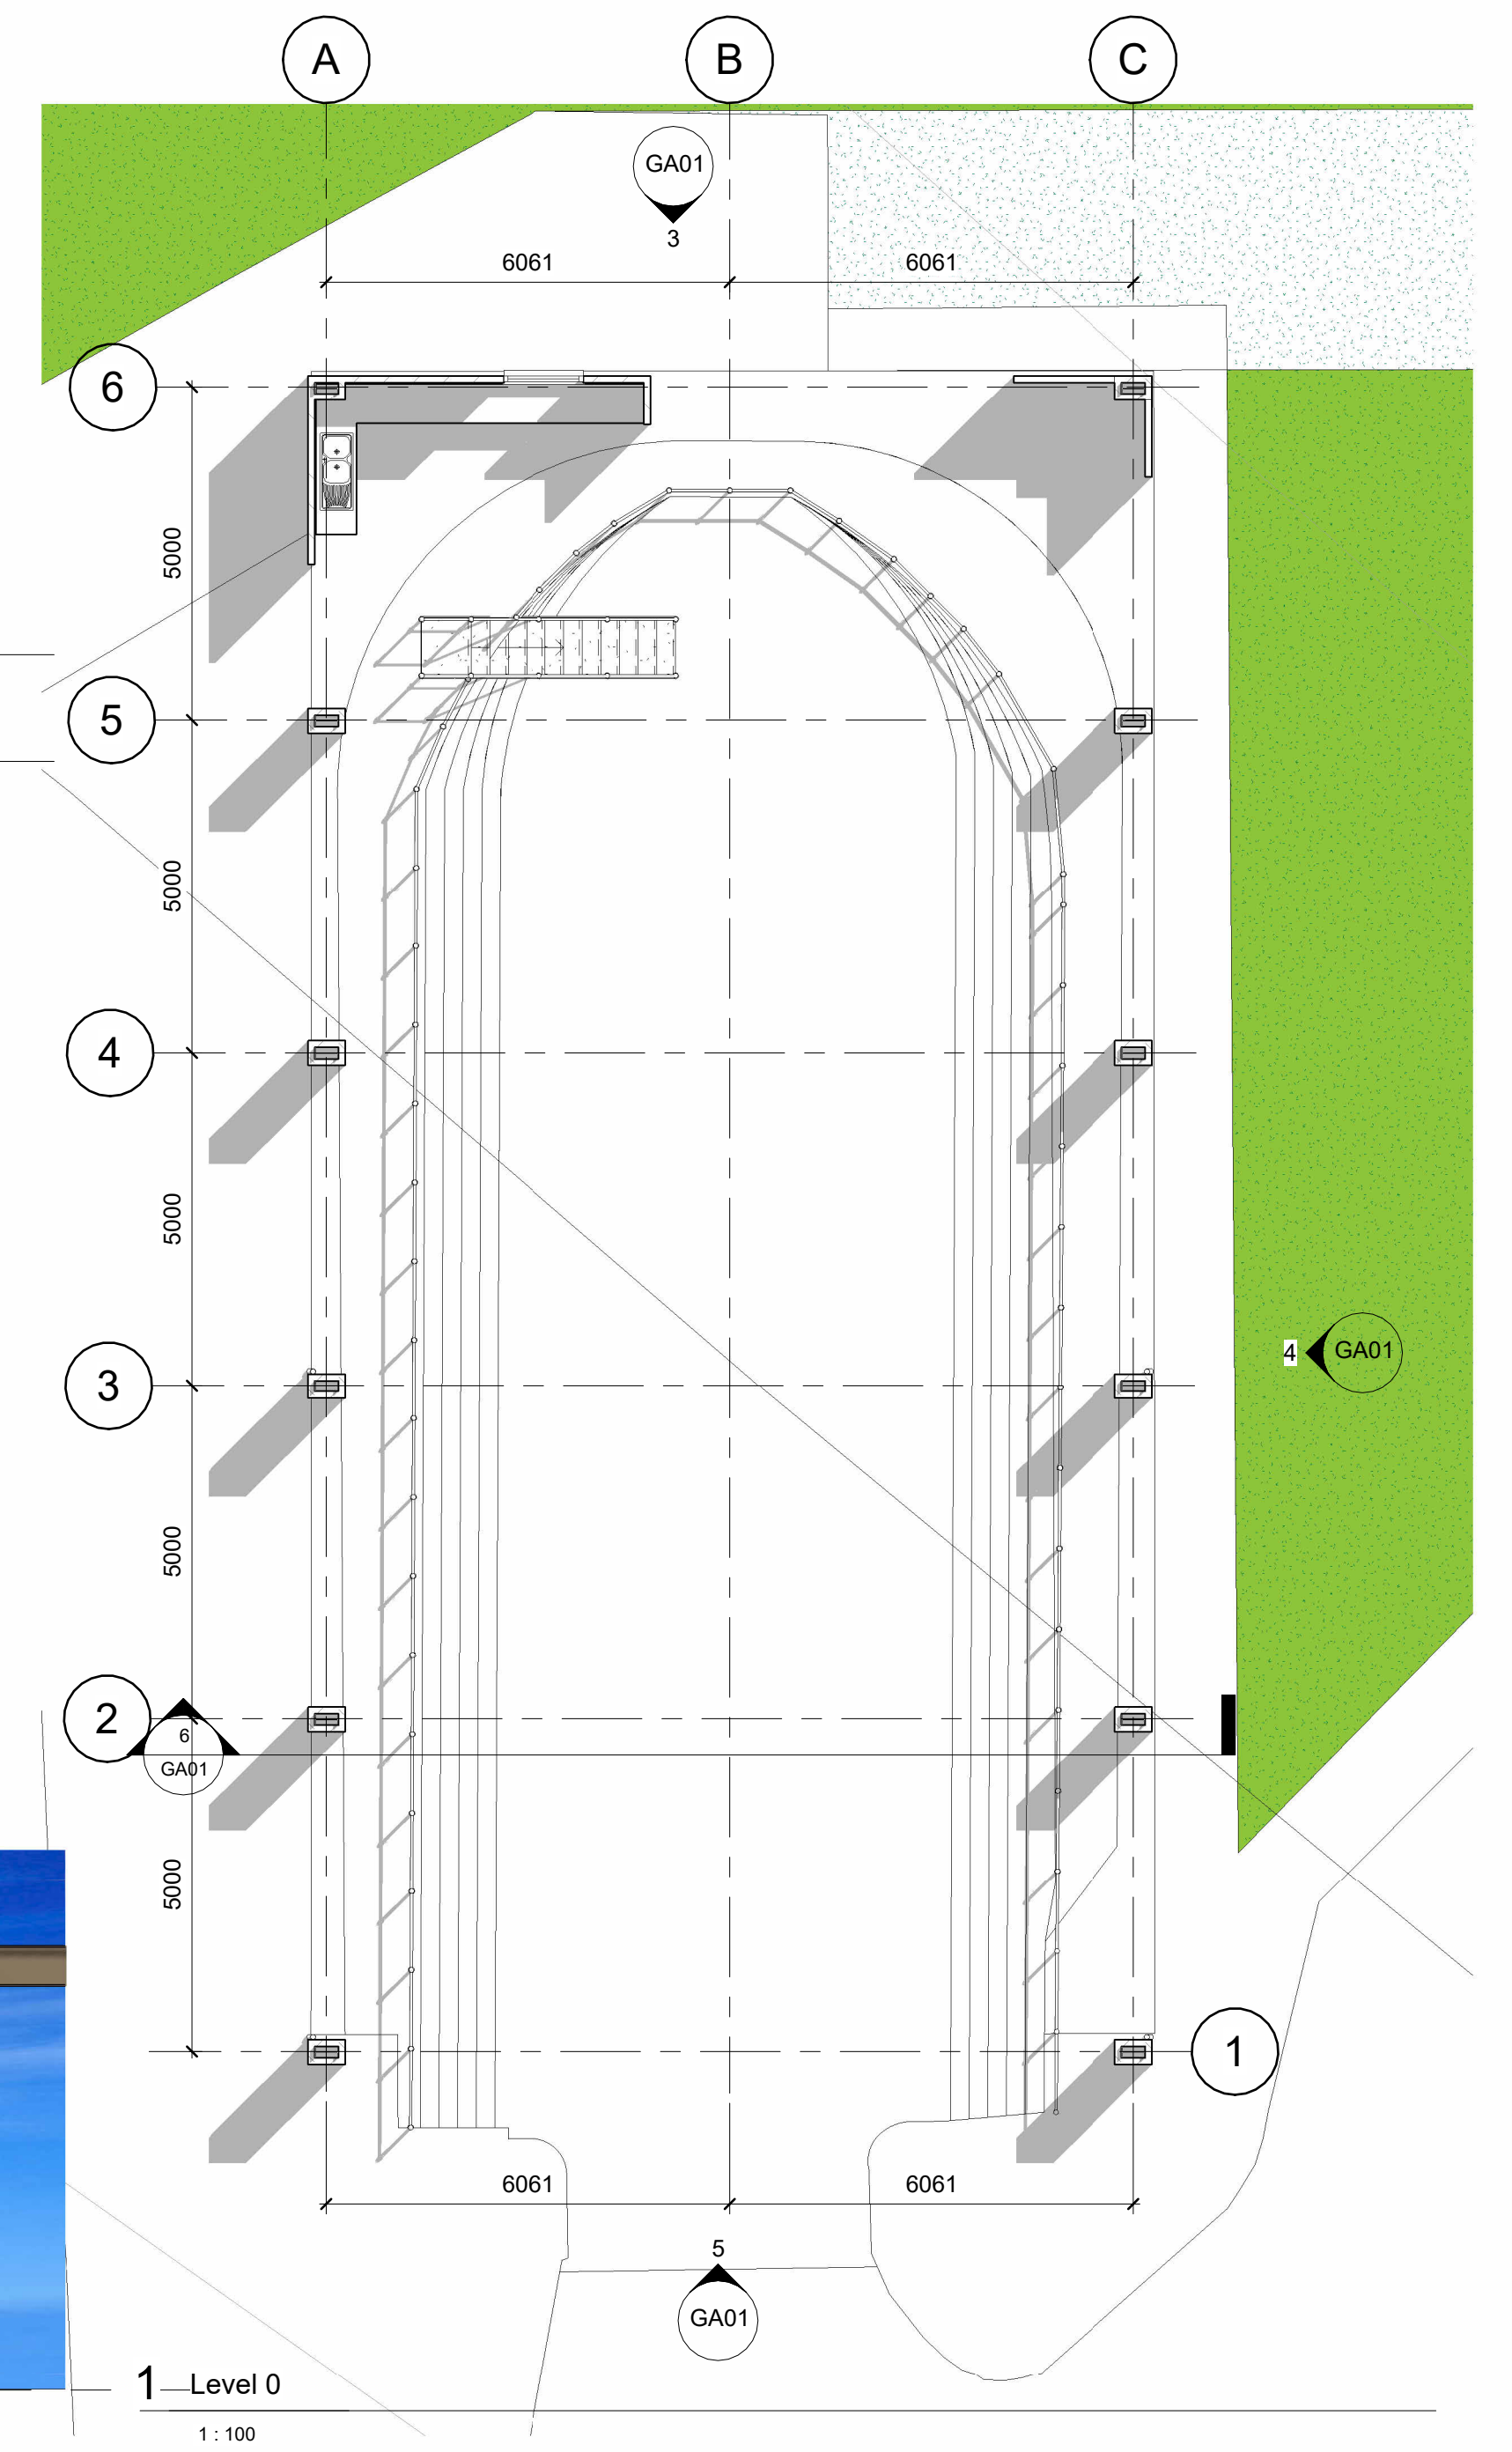

1 Level 0
1:100

Rev	Date	Description	Dm	Checked
-----	------	-------------	----	---------

Planning Issue

SPBC Drydock

Existing
Location:
Wood Lane
Mirfield
WF14 0ED

Client:
South Pennine Boat Club


Job No: 174401 Drawing No: GA01

Date/Issue Date Revision: Scale: As indicated @ A1

Drawn: Author Checked: Checker

CAD Ref: C:\Users\scott\OneDrive - Lonie Lozano Ltd\Documents\1\Lonie & Lozano\Client Folders\174401 - SPBC\1\CAD\1\WIP\2\REV\1\174401_Model.bak.rvt

Lonie Lozano Architecture Ltd
Gresham House,
5-7 St Pauls Street,
Leeds, LS1 2JG
W: www.lonielozano.co.uk

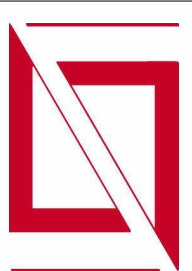

All dimensions are to be checked on site, any discrepancies are to be reported to the Architect before work commences. Do not scale from this drawing.
This drawing is to be read in conjunction with all relevant consultants and specialists drawings / documents, any discrepancies are to be reported to the Architect before the affected work commences.
All structural components shown are indicative only. Details / calculations of structural members are to be provided by the Structural Engineer.
This drawing is copyright.