


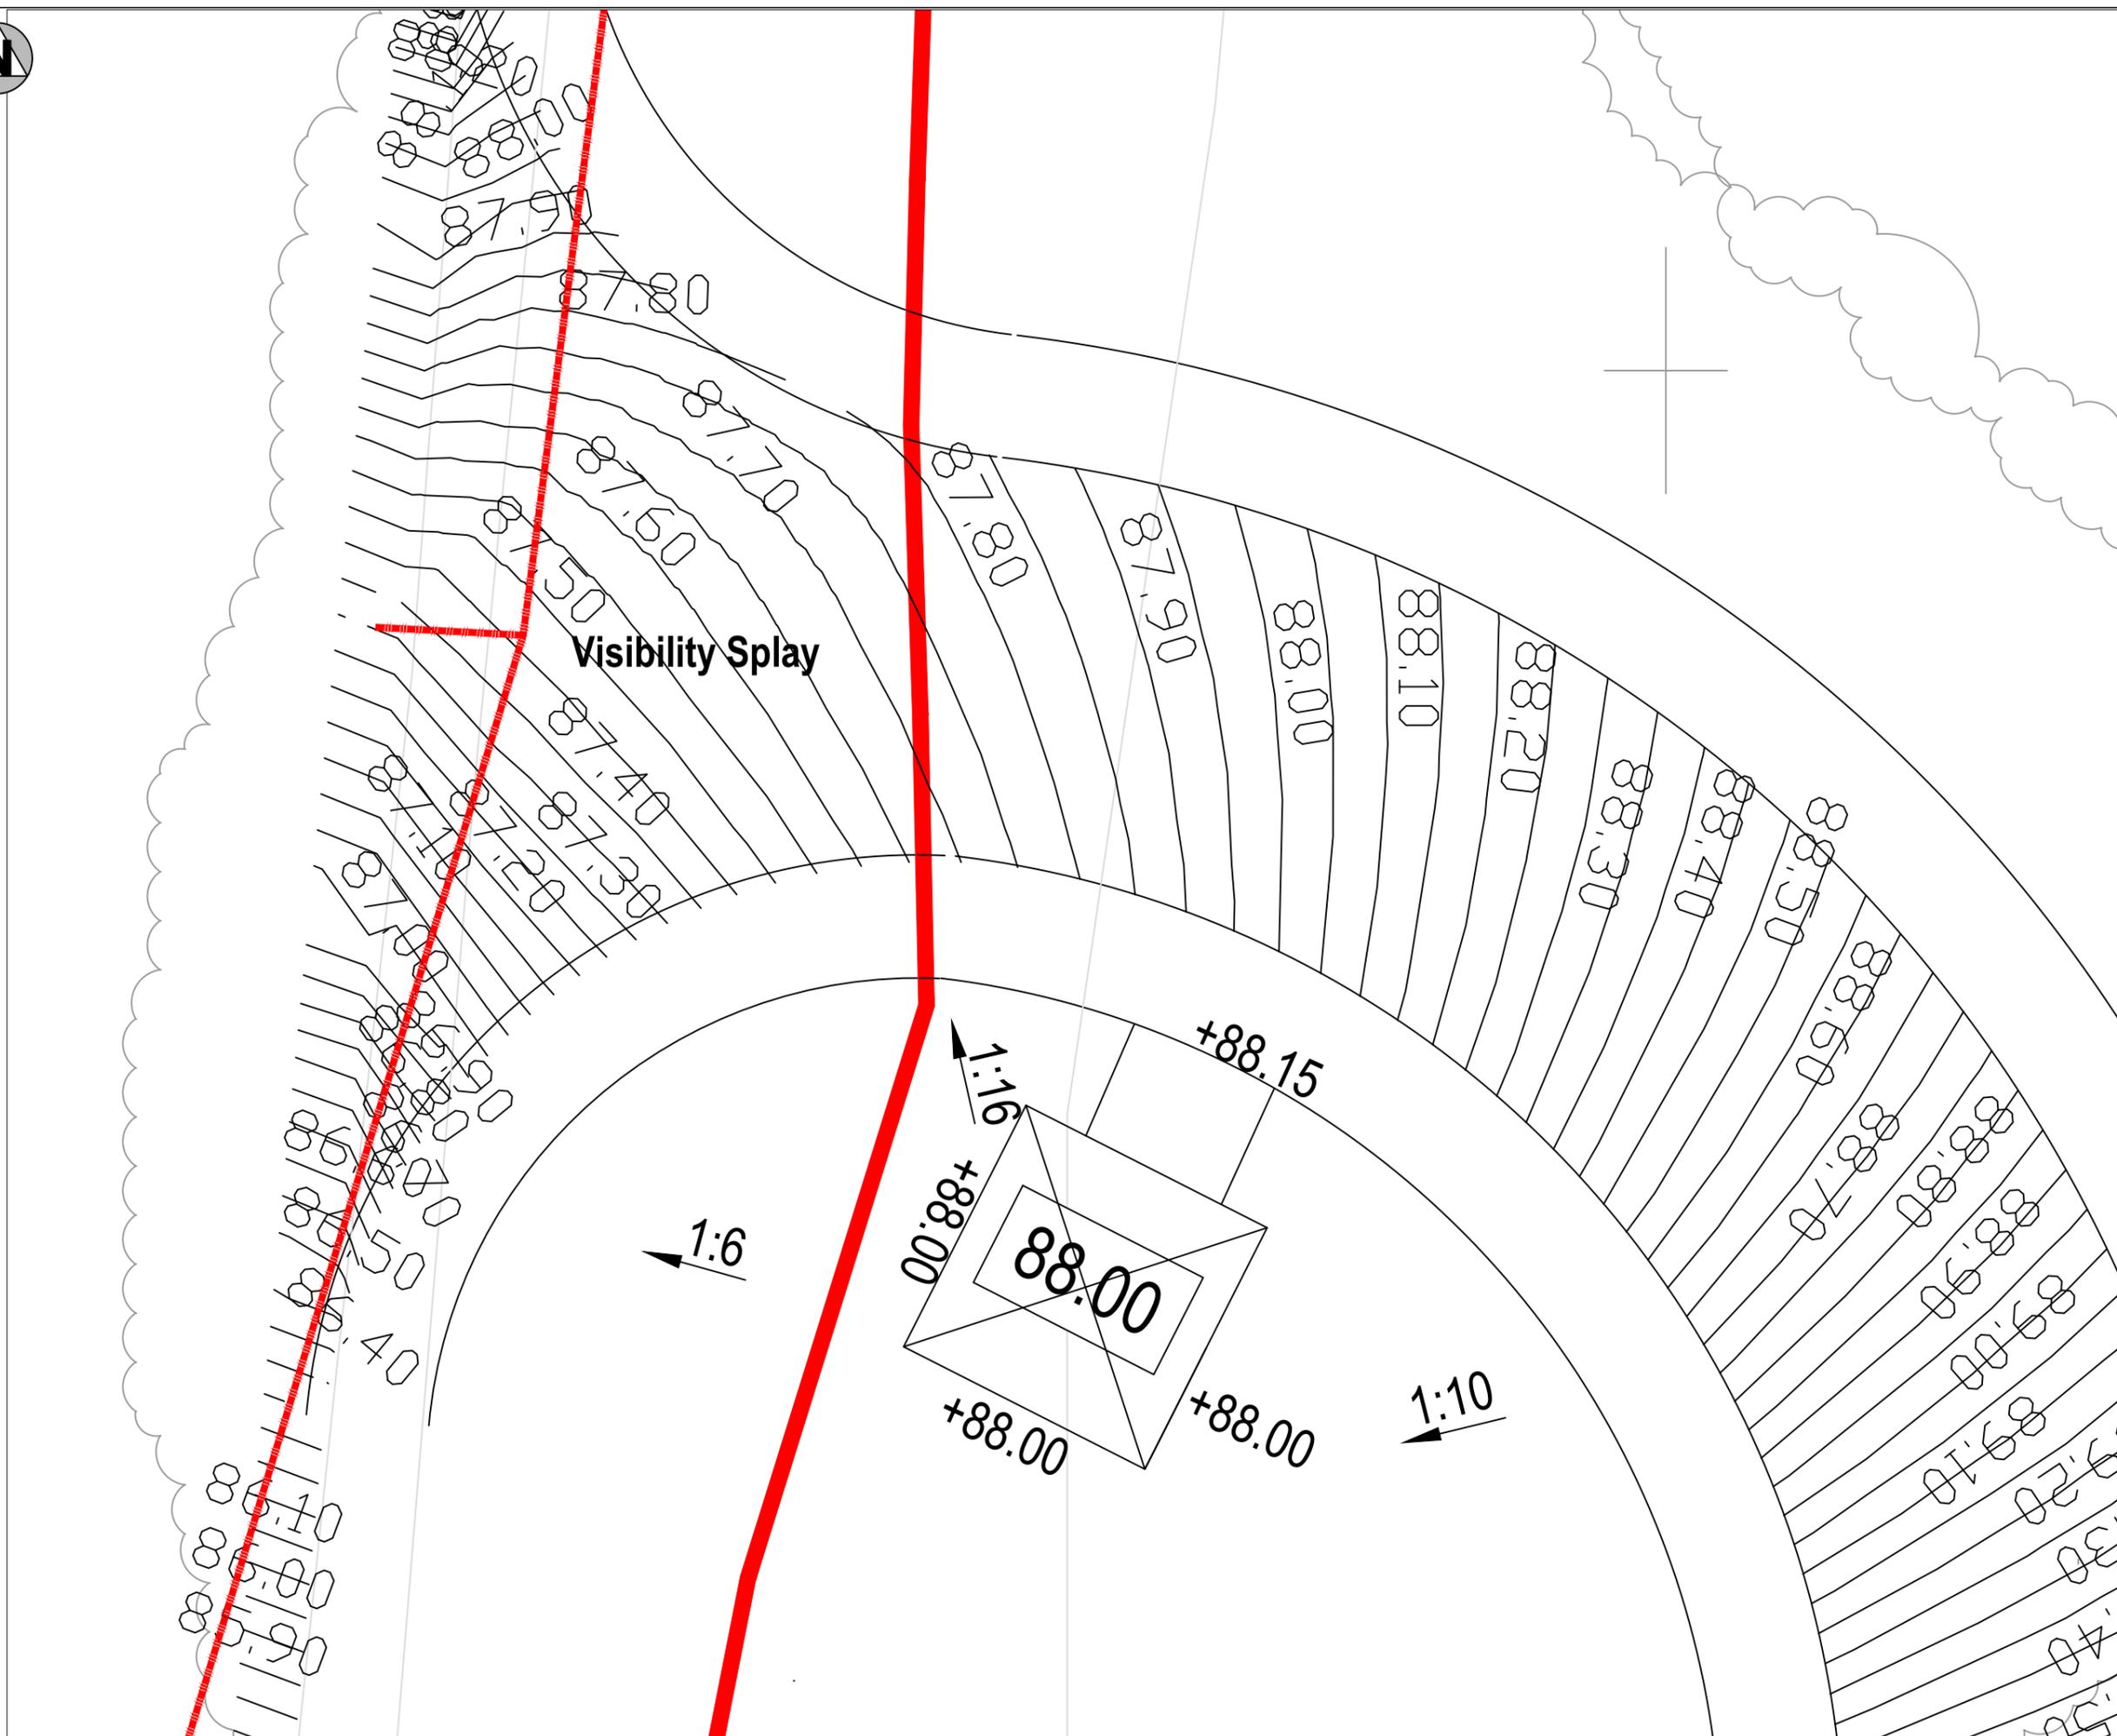

Notes

- 1. Do not scale from this drawing. All dimensions must be checked on site prior to the commencement of any fabrication or building works. Where applicable, dimensions and details are to be read in conjunction with specialist consultants' drawings and/or other specifications; any disparity is to be brought to the attention of the office & clarification sought before proceeding.
- 2. Any dimensions shown on this drawing are in (millimetres/metres)



Revisions

	Harron Homes Limited
	Unit 1 Cliffe Park
	Bruncliffe Road
	Morley Leeds LS27 0RY
	Tel: 0113 204 4670
	Fax: 0113 204 4677
	Web: www.harronhomes.co.uk

Status: Construction

Project: Merchant Fields

Title: Substation External Works

Drawn: OS	Date: July 25
Checked: OS	Scale @ A3 1:20
Job no: 122	Drg No: SS01 Rev: -