


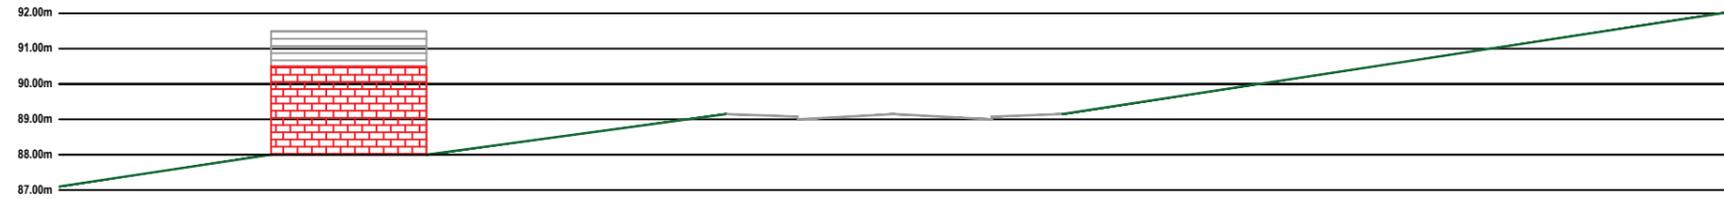


Section A-A




Scale 1:50

Section B-B

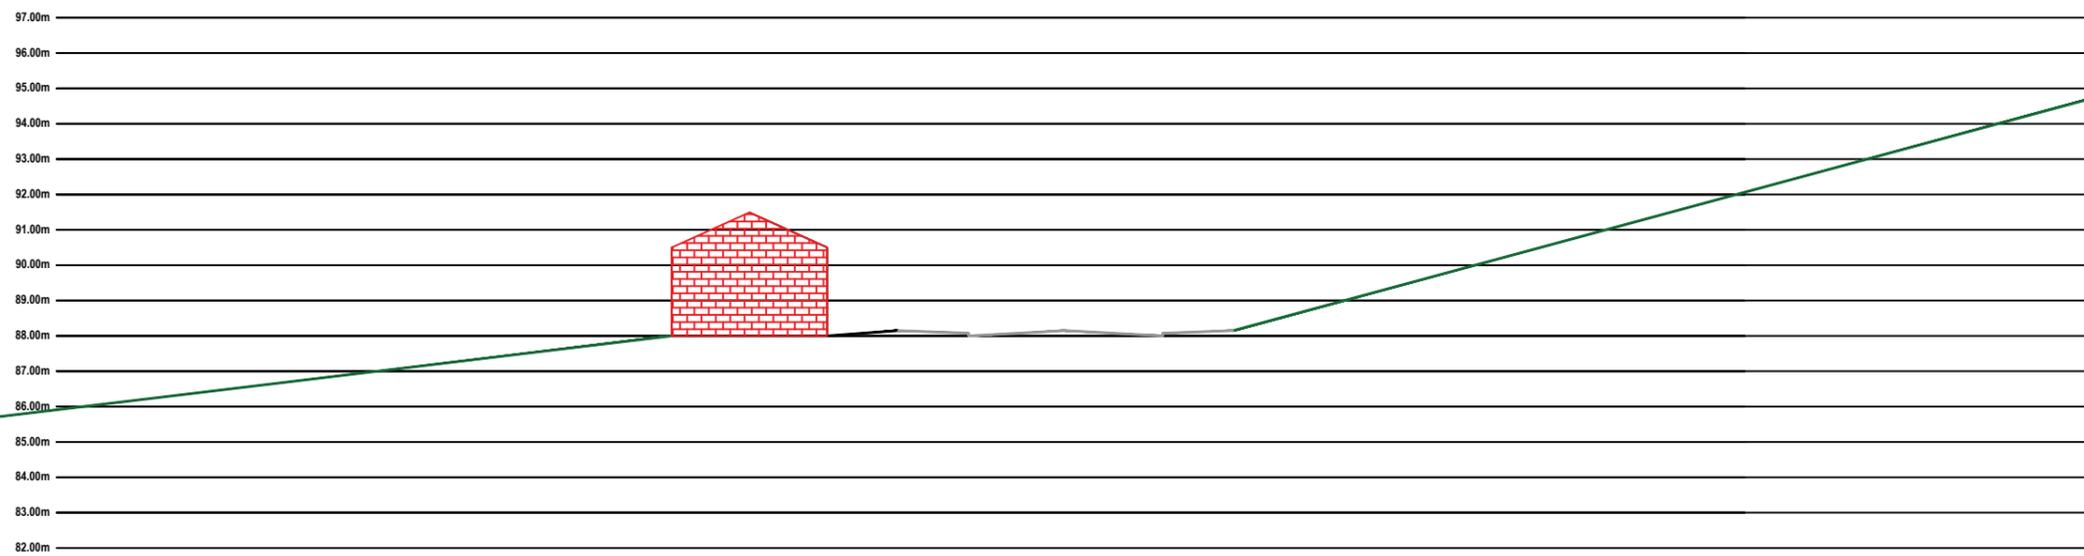

Scale 1:50

Plan View

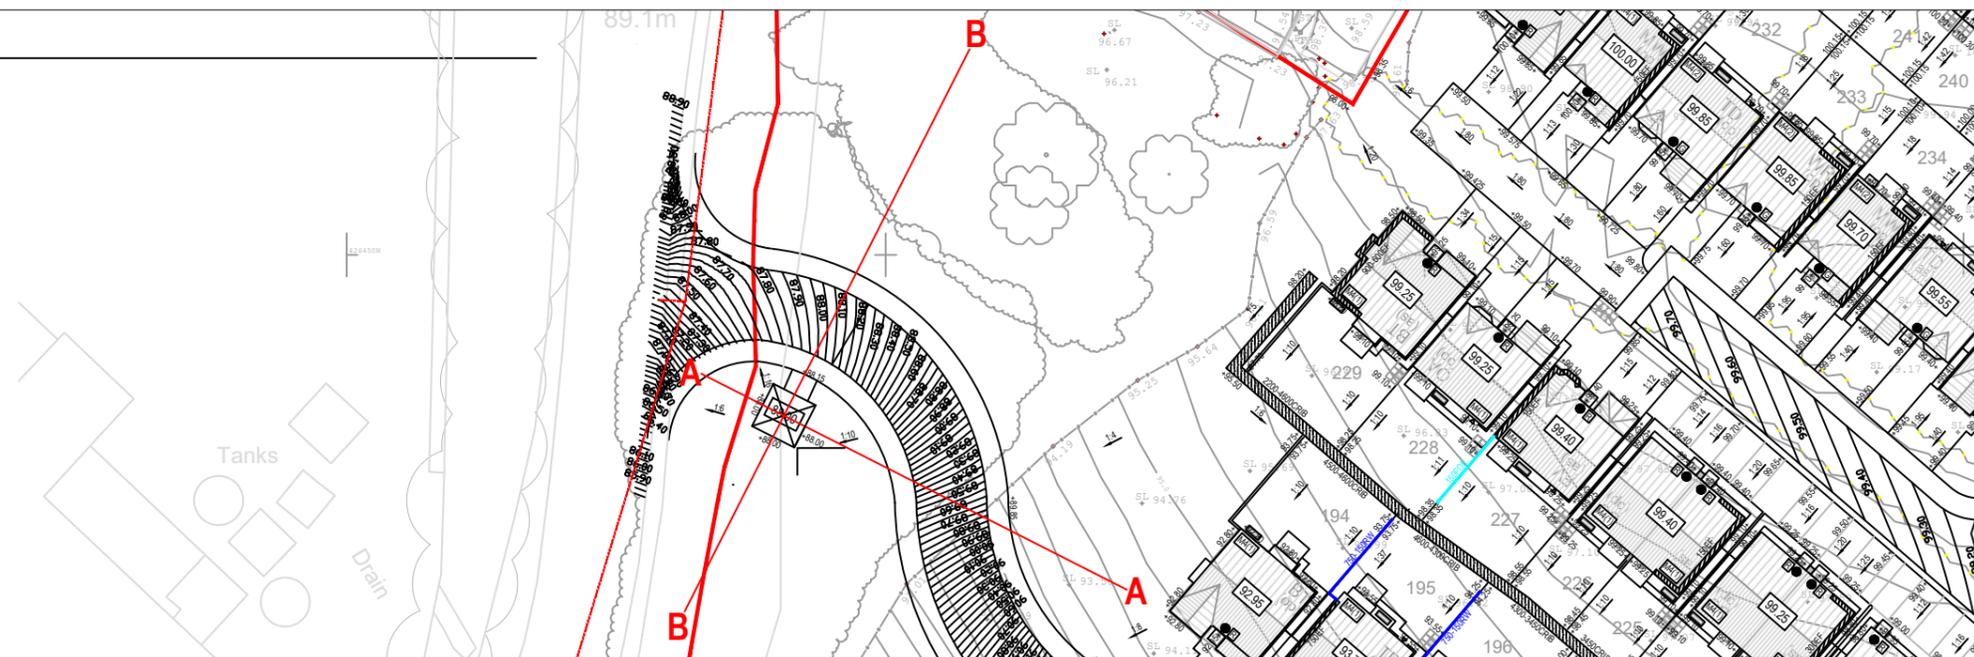

Scale 1:100

Notes

1. Do not scale from this drawing. All dimensions must be checked on site prior to the commencement of any fabrication or building works. Where applicable, dimensions and details are to be read in conjunction with specialist consultants' drawings and/or other specifications; any disparity is to be brought to the attention of the office & clarification sought before proceeding.
2. Any dimensions shown on this drawing are in (millimetres/metres)

Revisions



Harron Homes Limited
 Unit 1 Cliffe Park
 Bruncliffe Road
 Morley
 Leeds
 LS27 0RY
 Tel: 0113 204 4670
 Fax: 0113 204 4677
 Web: www.harronhomes.co.uk

Status: Construction

Project: Merchant Fields

Title: Substation Sections

Drawn: OS Date: July 25
 Checked: OS Scale @ A3 Varies
 Job no: 122 Drg No: SS02 Rev: -