
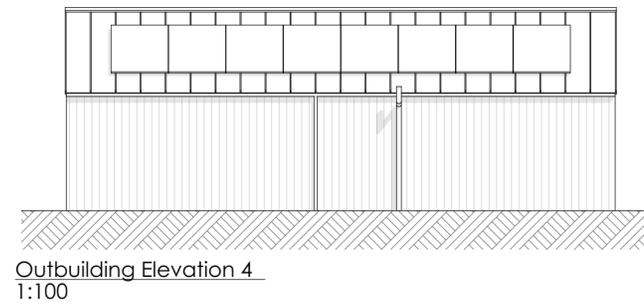
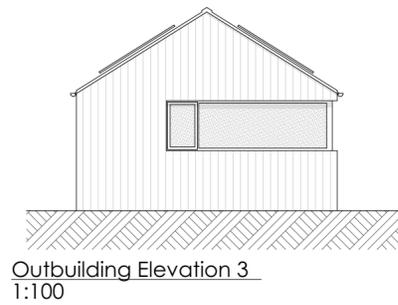
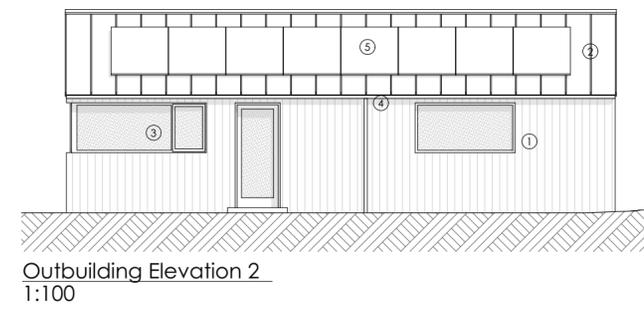


General Notes

THIS DRAWING HAS BEEN PREPARED FROM HAND MEASURED SURVEY INFORMATION AND IS FOR INFORMATION PURPOSES ONLY. DO NOT SCALE FROM DRAWING. USE FIGURED DIMENSIONS ONLY. ALL DIMENSIONS MUST BE CHECKED AND VERIFIED ON SITE PRIOR TO COMMENCEMENT OF WORK AND DESIGNER TO BE NOTIFIED OF ANY DISCREPANCIES.

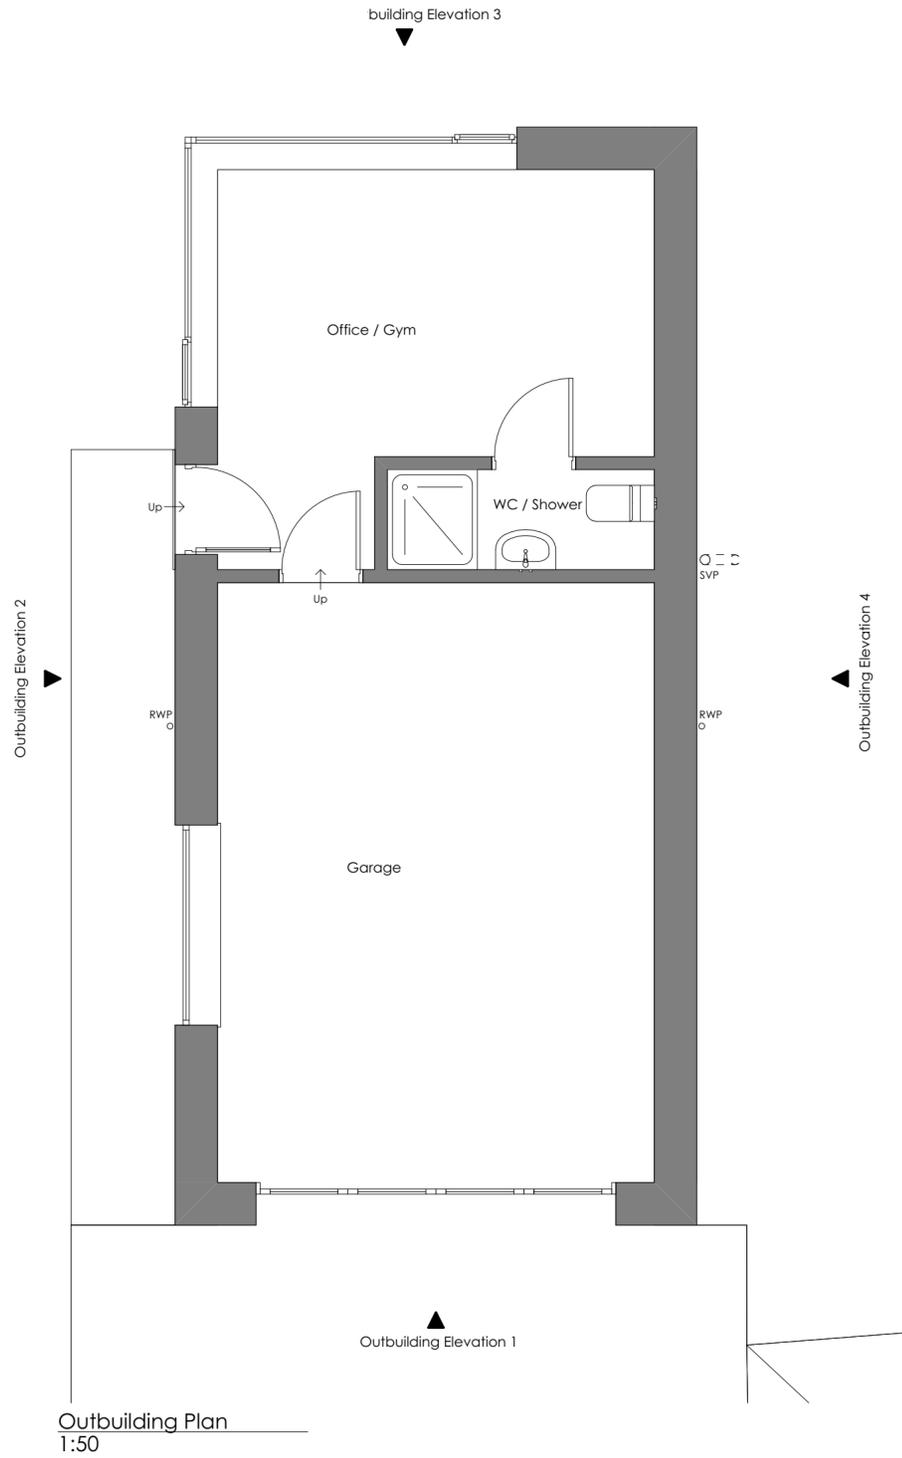

Materials

- ① Timber clad walls.
- ② Standing seam roof.
- ③ New windows / doors in grey / black.
- ④ Black rain water goods.
- ⑤ Solar panels.

Revision	Description	Issued	Checked	Date
B	Garage repositioned.	AB		30/10/2024
A	Door added between office and garage.	AB		25/10/2024

Client: Riordan & Lundgren				
Project: 53 Gynn Lane, Honley, Holmfirth				
Drawing: Outbuilding As Proposed				

Drawing Status:

PLANNING

Date: OCT 24	Scale @ A2: As noted	Drawn by: AB
Project No: 256	Drawing No: (0-) 05	Revision: B