

411760N

411760N

Notes

Do not scale from drawing, use figured dimensions only. All dimensions must be checked and verified on site prior to commencement of work and Architect to be notified of any discrepancies. This drawing is intended to permit overall scheme proposals only and cannot be used for construction purposes without further information.

Rev	Description	Drawn	Date
1	Drawing created on ONE17 sheet JE from MET Geo Environmental topographical survey, dated 11/03/2019.	JE	14.04.25

Station	Easting	Northing	Level
C1	414165.934	411746.661	124.690
C2	414173.506	411730.012	123.012
S1	414123.553	411752.452	124.840
S2	414164.173	411699.996	125.844
S3	414241.619	411664.043	121.385
S4	414164.085	411713.857	125.777
S5	414158.634	411731.853	125.068
S6	414183.998	411699.851	124.823
S7	414205.453	411686.043	124.901
S8	414221.007	411686.915	121.907
S9	414184.556	411744.191	115.885

411740N

411740N

411720N

411720N

411700N



411700N

411680N

411680N

411660N

411660N

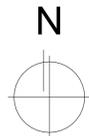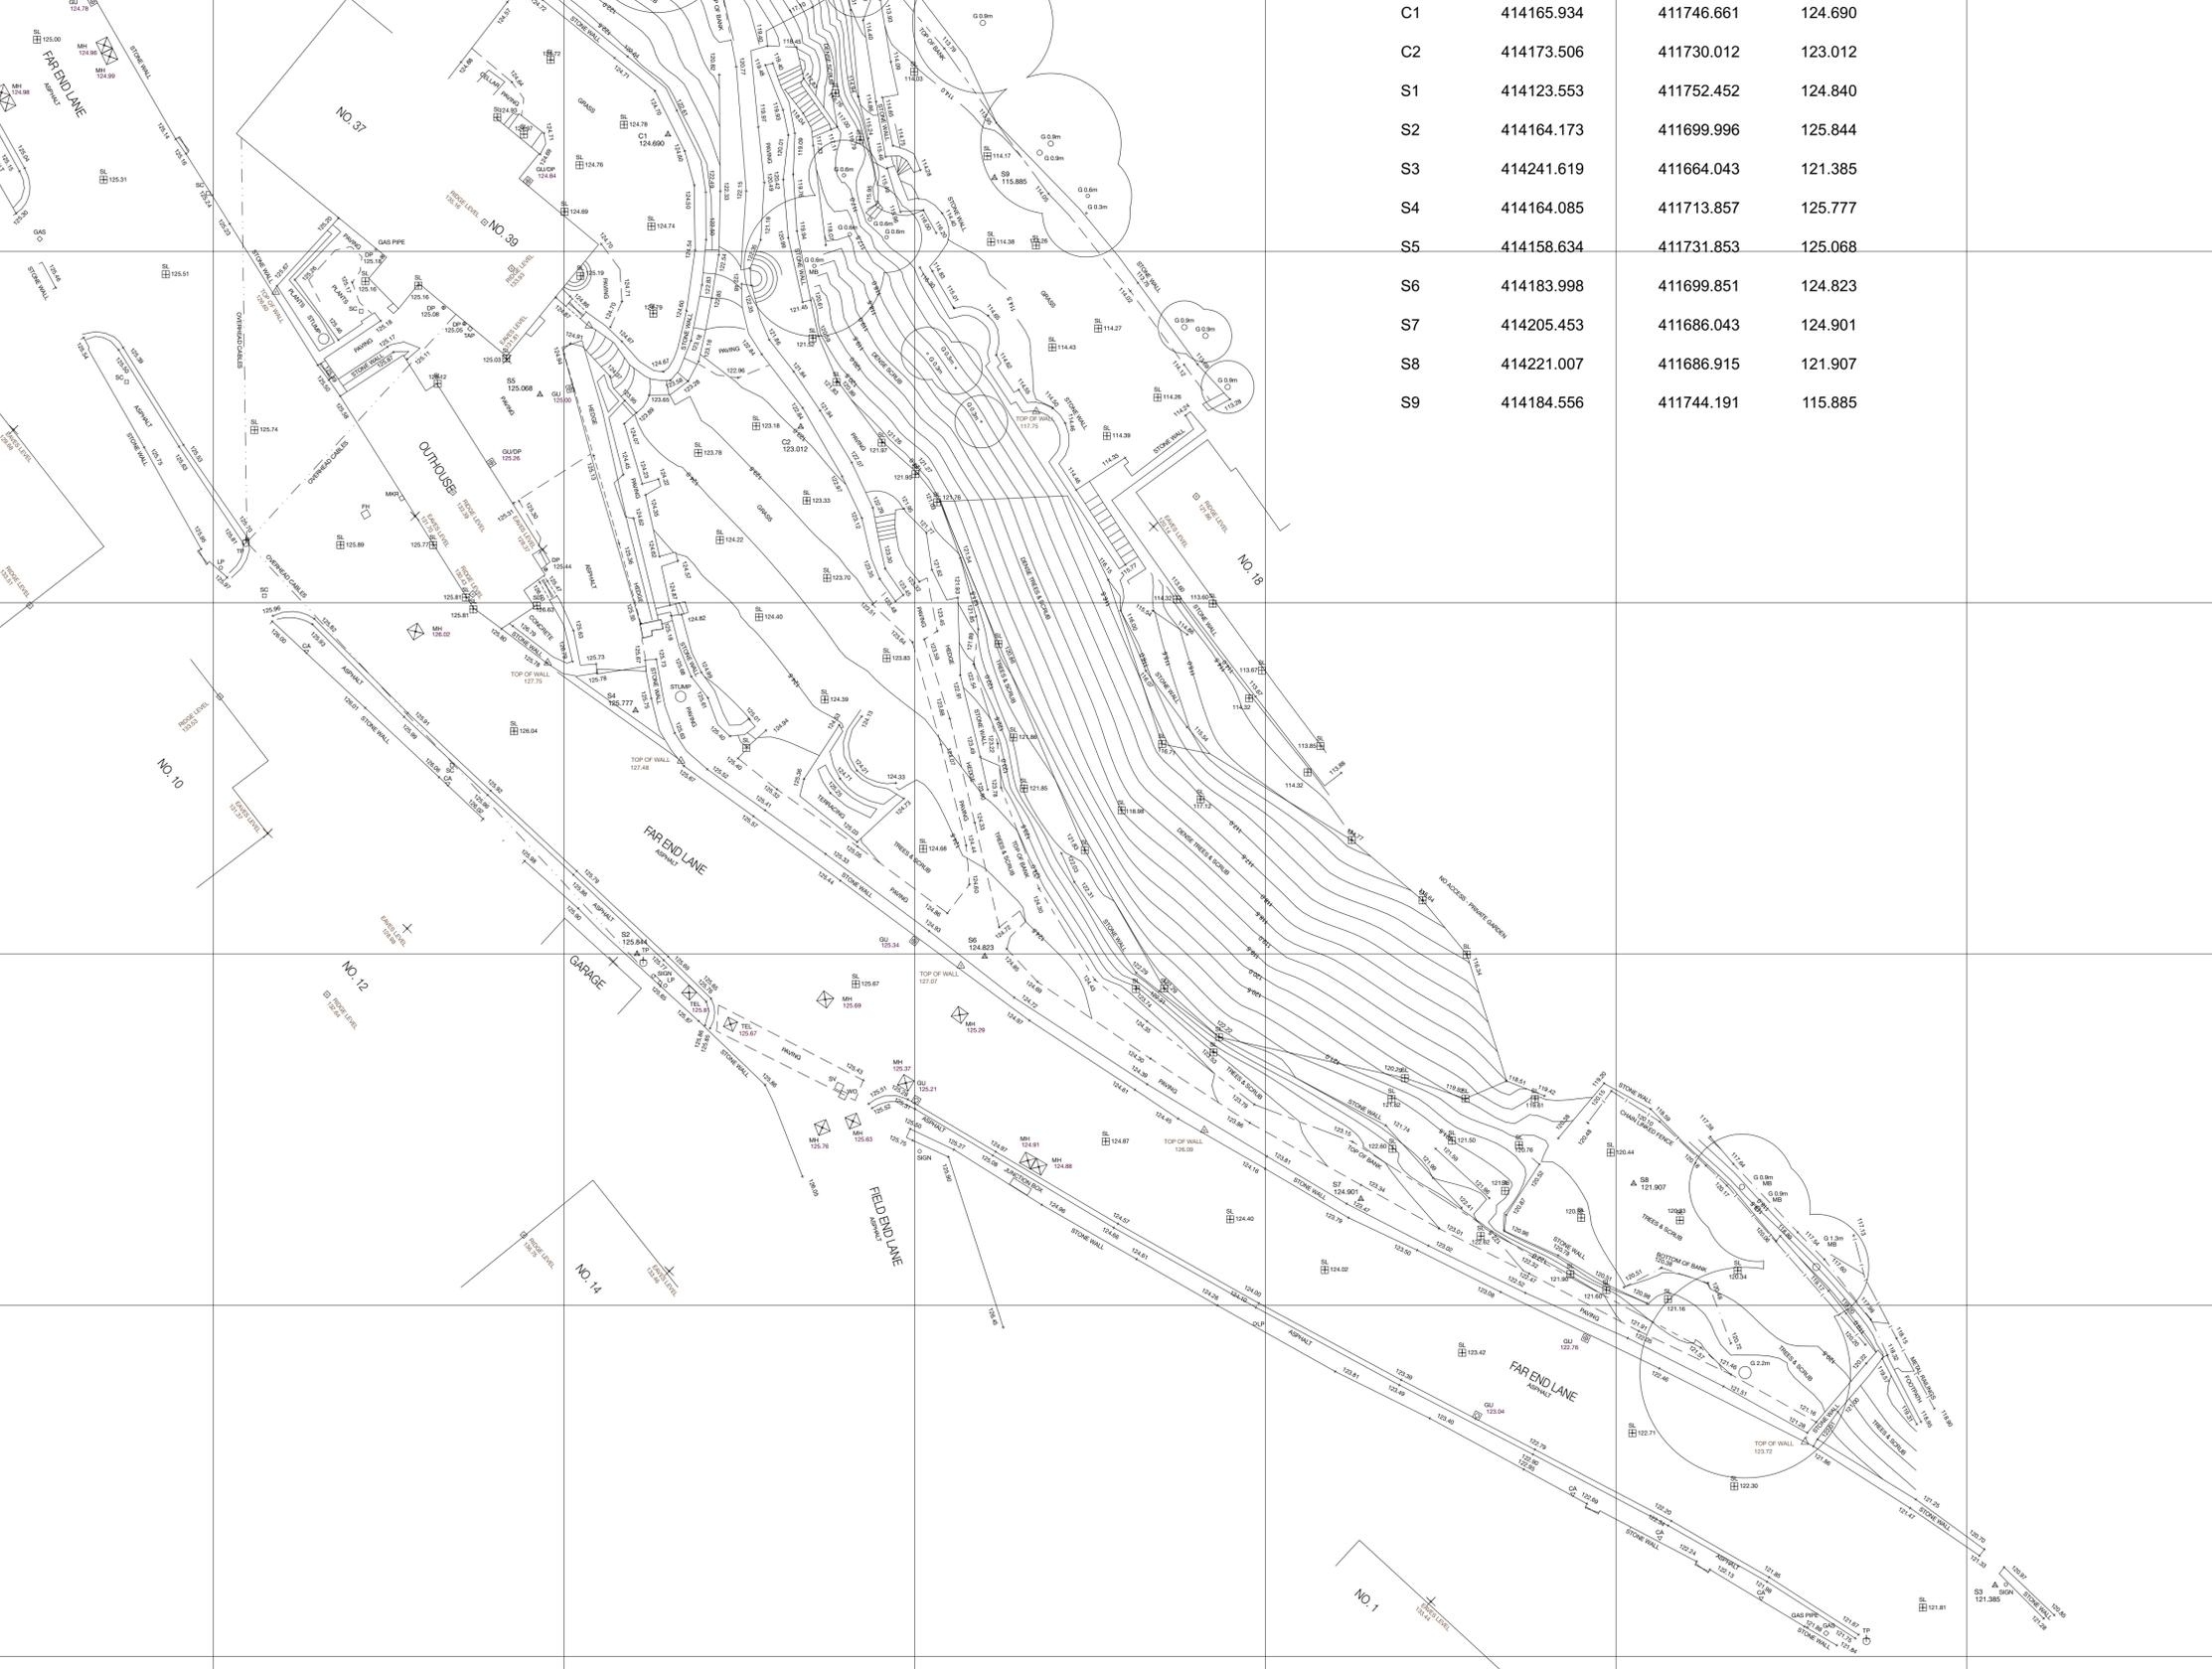

Scale 1:200
 0 6 12m

Client
Mrs Jacqui Sharpe

Site Address
Land Adjacent Fern Bank, Far End Lane, Holmfirth, HD9 6NS

Project Description
New Dwelling

Status
Planning

Date April 2025 **Drawn** MET **Checked**

Drawing	Scale @ A1
Topographical Survey	1:200
Drawing No. 3641 (TP) 01	Revision -

ONE17 DESIGN
 THE DYEHOUSE, ARMITAGE BRIDGE
 HUDDERSFIELD, WEST YORKS HD4 7PD
 T 01484 448000 & SOLUTIONS@ONE17DESIGN.COM
 ONE17DESIGN.COM