
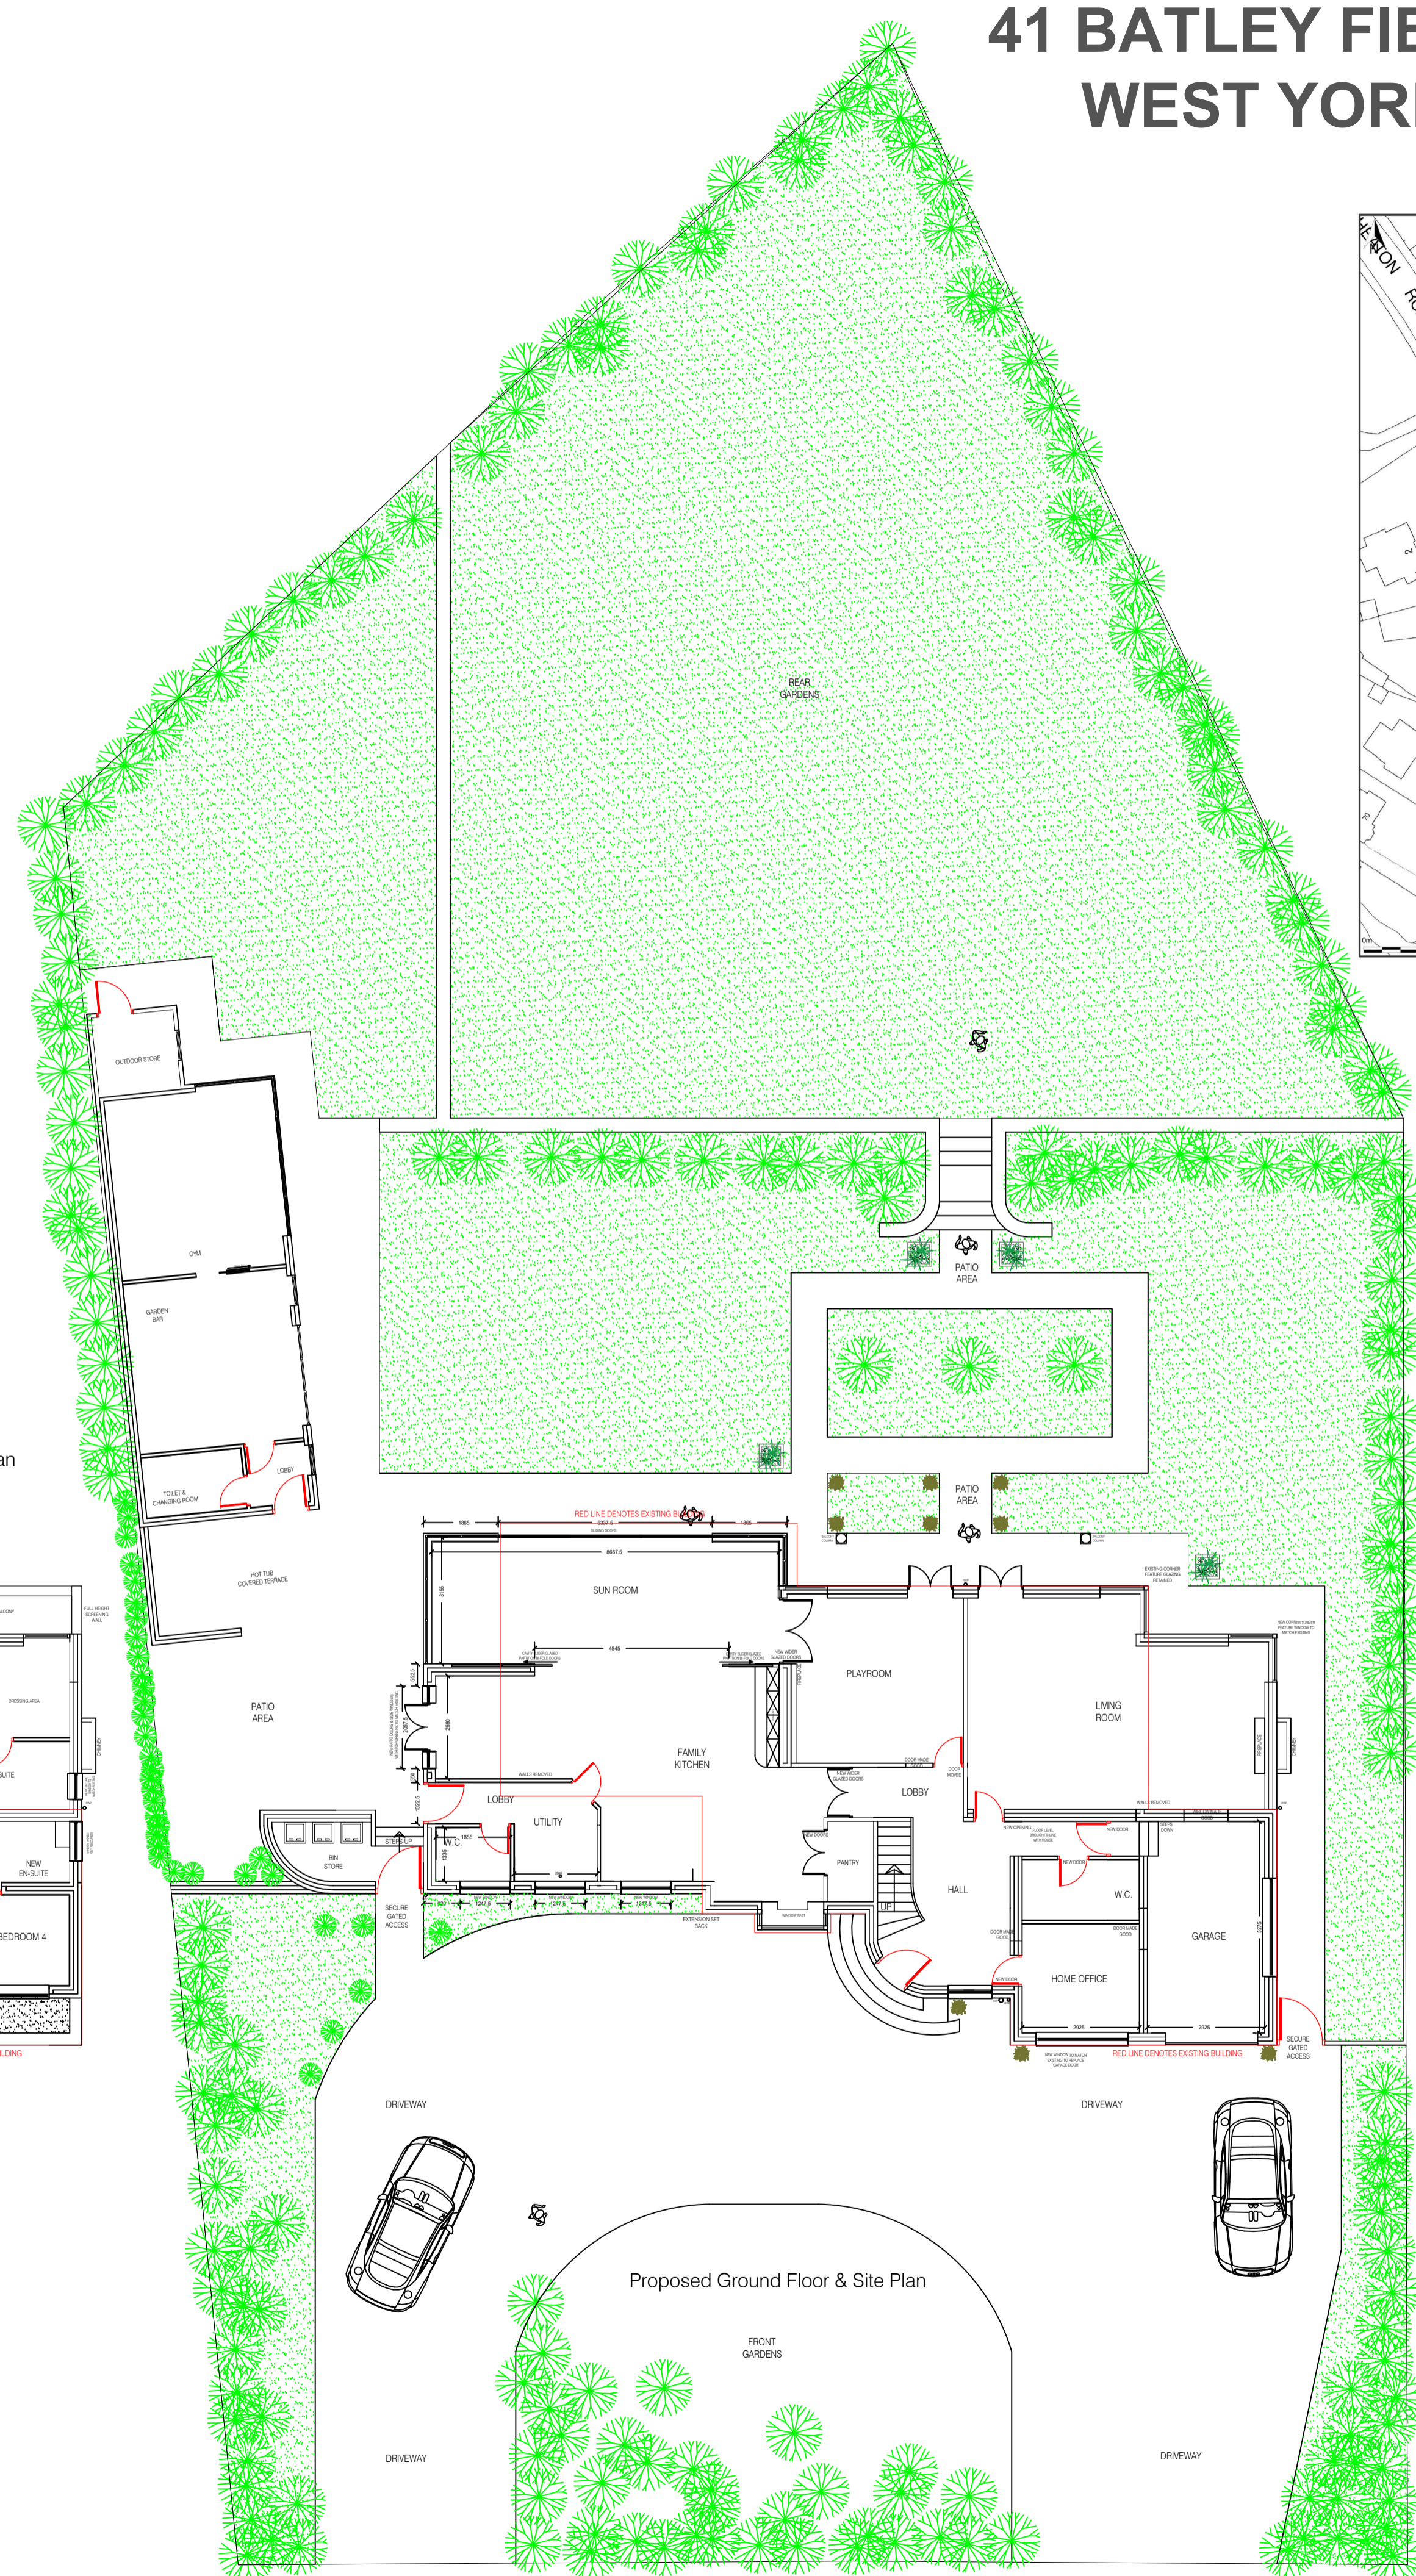
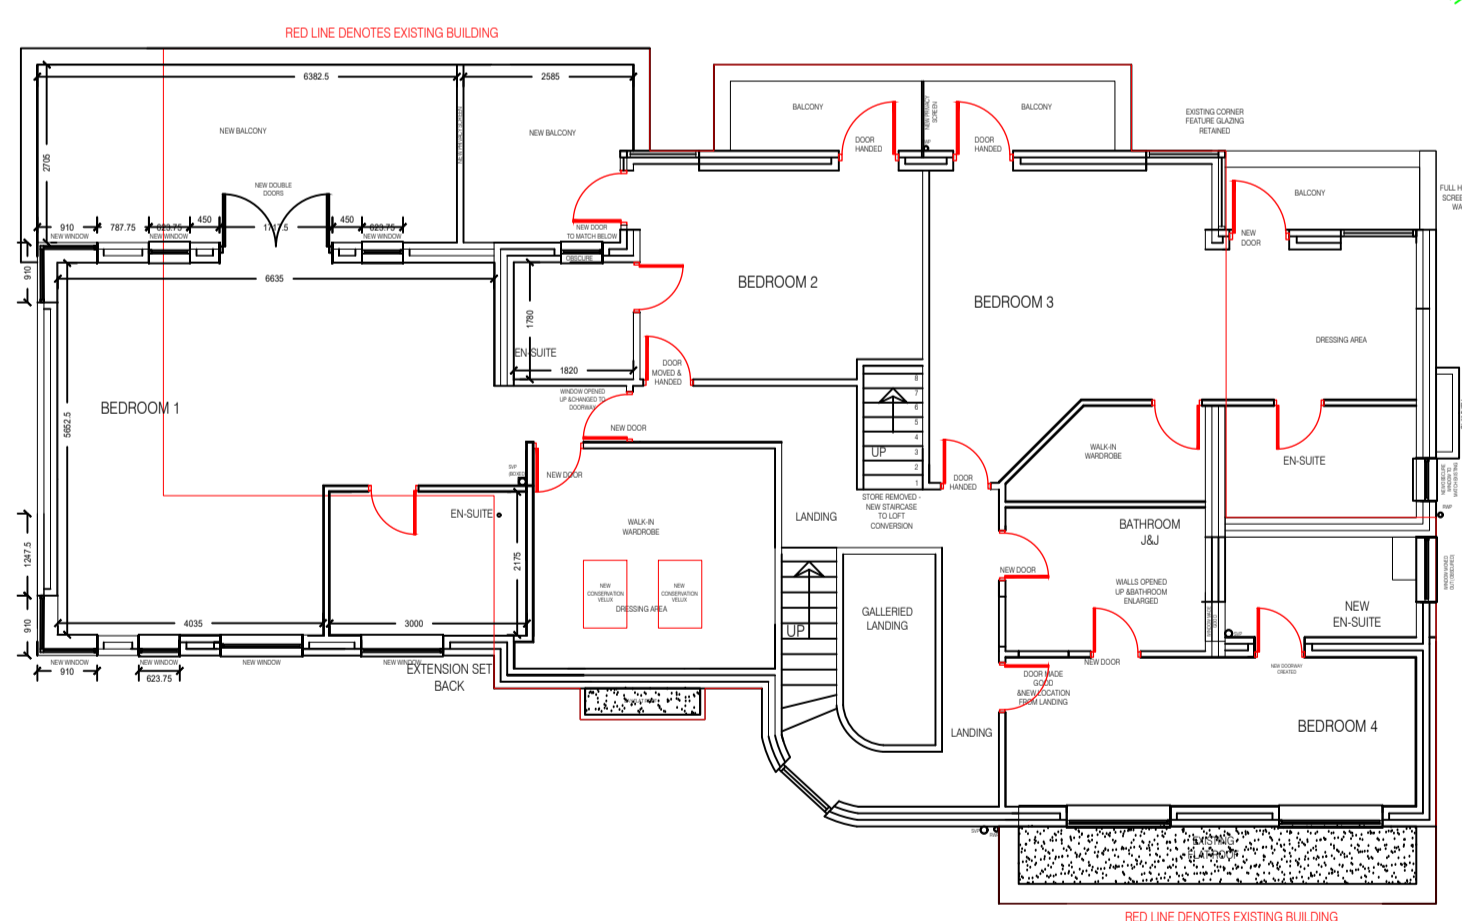
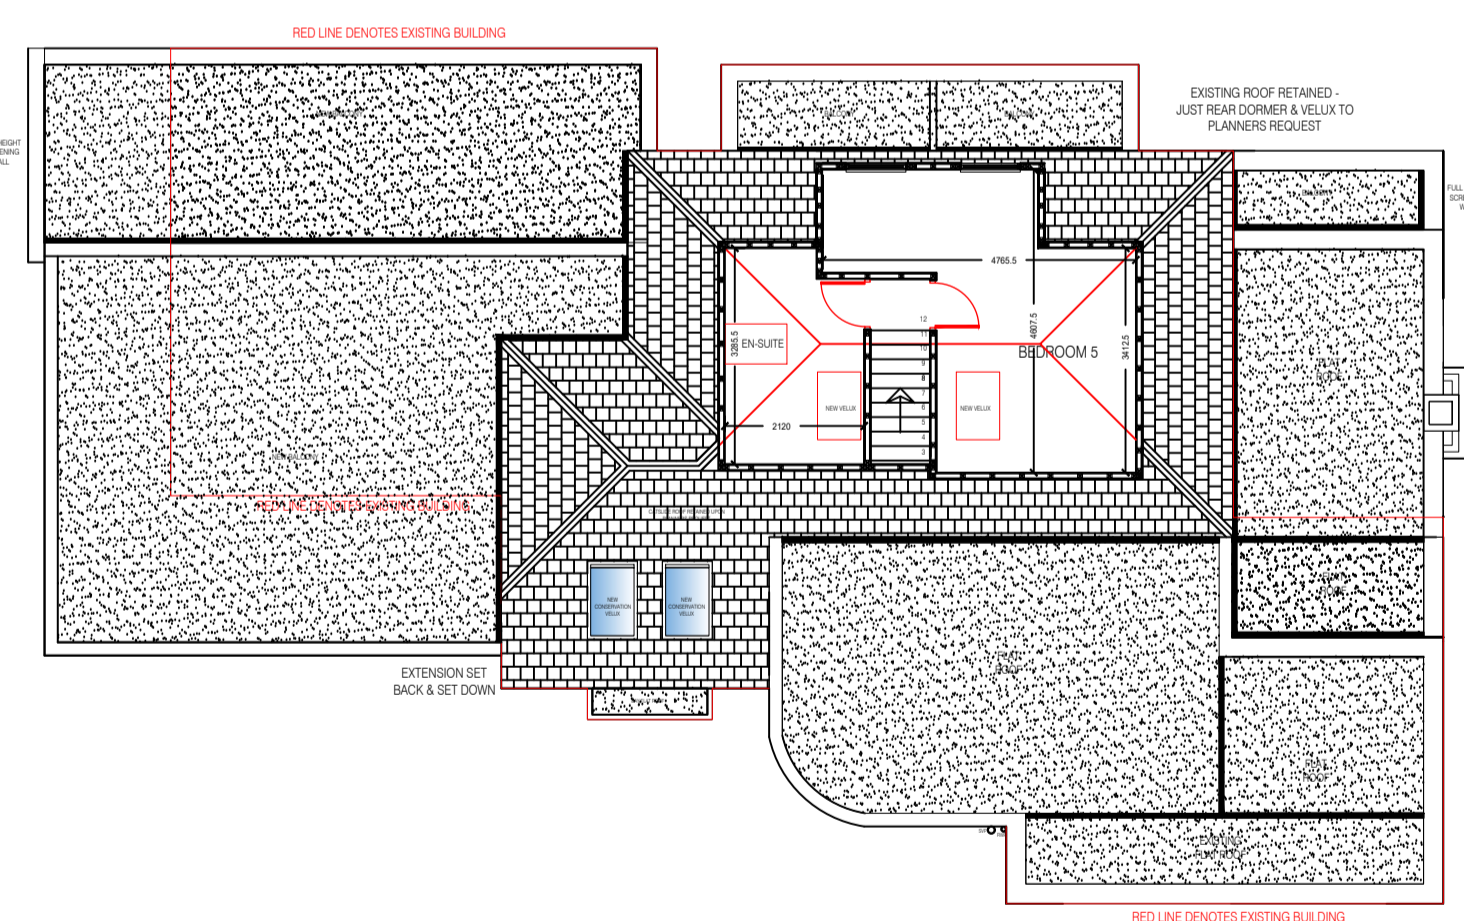
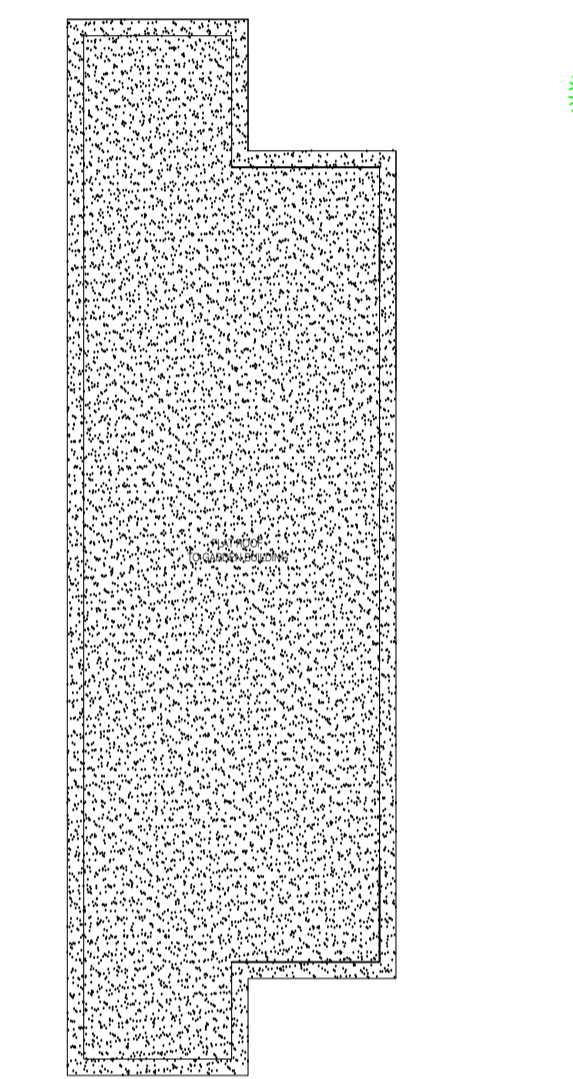
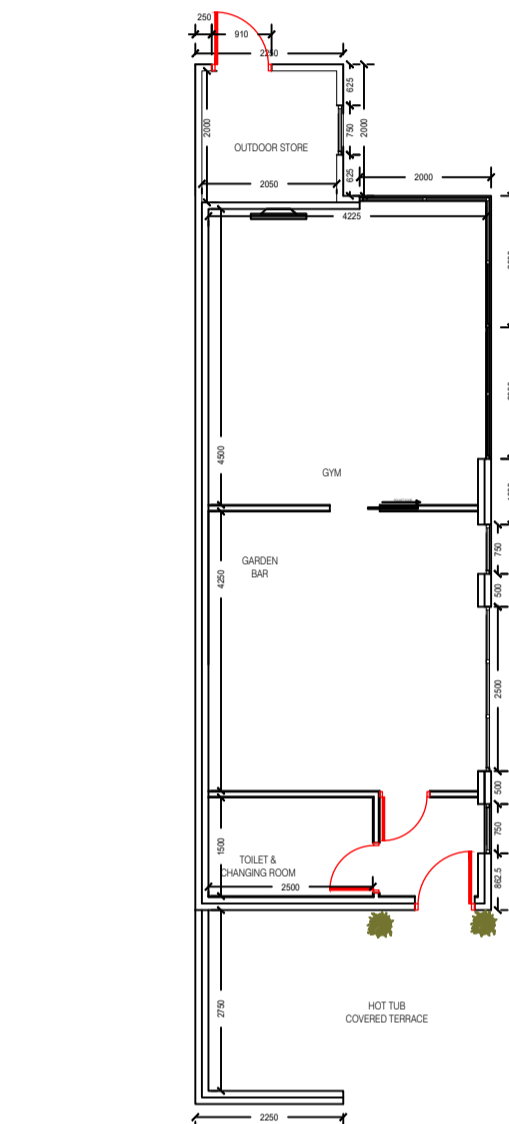


SITE LOCATION PLAN @ 1:1250 SCALE

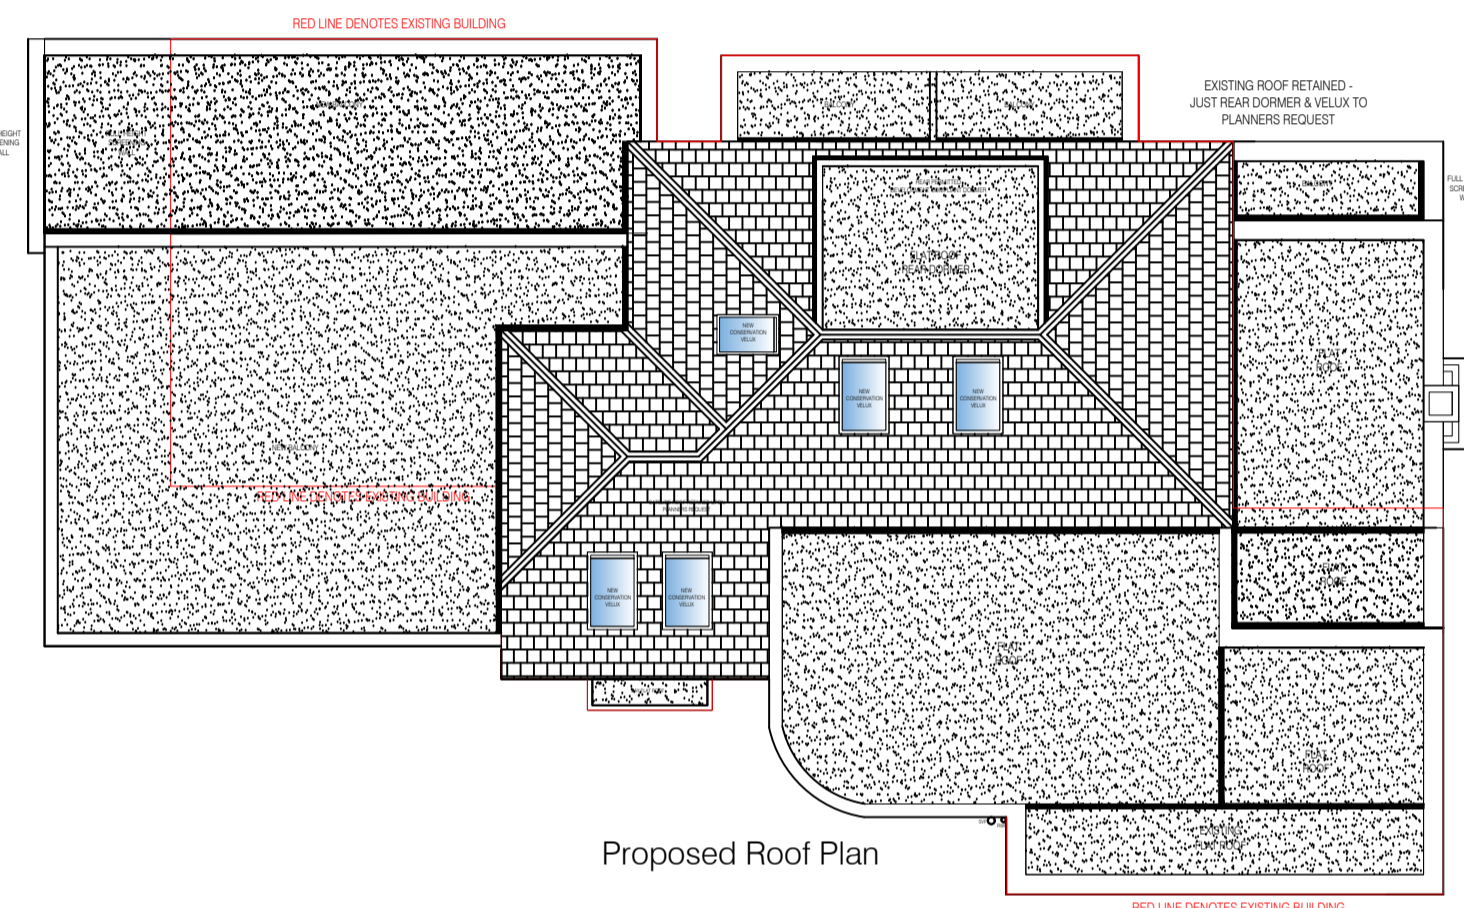

- Architectural design
- Planning & Building Regulations
- Landscape architecture
- 3D Visualisation & model making

CLIENT
MR.USAMAH.&.MRS.SOPHIE.BHAMJI

41 .BATLEY.FIELD.HILL,
BATLEY.WEST.YORKSHIRE
WF17.0BE

DRAWING OF
PROPOSED.EXTENSIONS.TO.DWELLING
TO.REAR.FRONT.&.SIDE
LOFT.CONVERSION.GARAGE.CHANGES
GATE.&.DRIVE&.INTERNAL.ALTERATIONS
PROPOSED.PLAN.&.ELEVATIONS
PLANNING.CONSULT.VERSION

drawing no DWG-003PD	rev E	date FEB-2025
scale 1:115@.A1	drawn by SMT	checked by USB
		checked date FEB-2025