


SECTION A
1:200

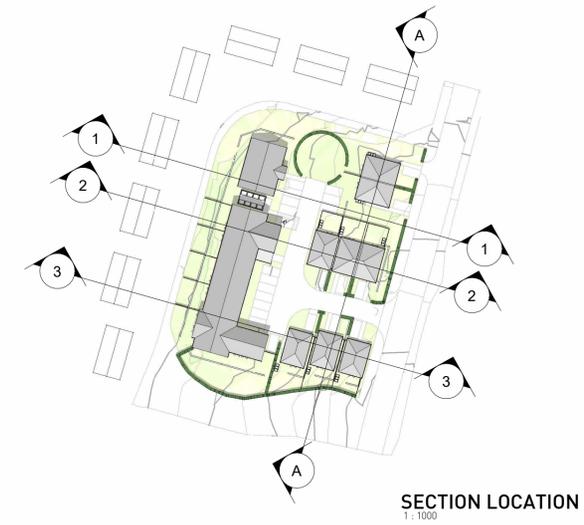


SECTION LOCATION
1:1000



SECTION 1
1:200



SECTION 2
1:200

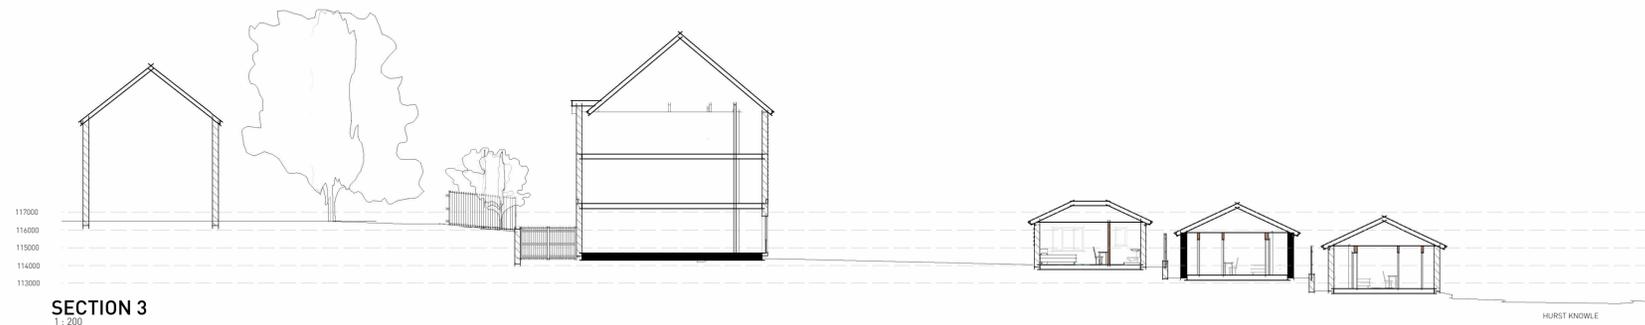

SECTION 3
1:200

A	Plots 7 and 28 amended.	111225
Rev.	Description	Date

HOMESTEAD, HUDDERSFIELD

SITE SECTIONS

Dwg No. H24-WC -017 Rev. A | Drawn/Checked: NF | Scale: @ A1 -As indicated | Date: 27JUL25 | Client: n/a

