
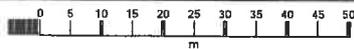



LOCATION PLAN 1:1250

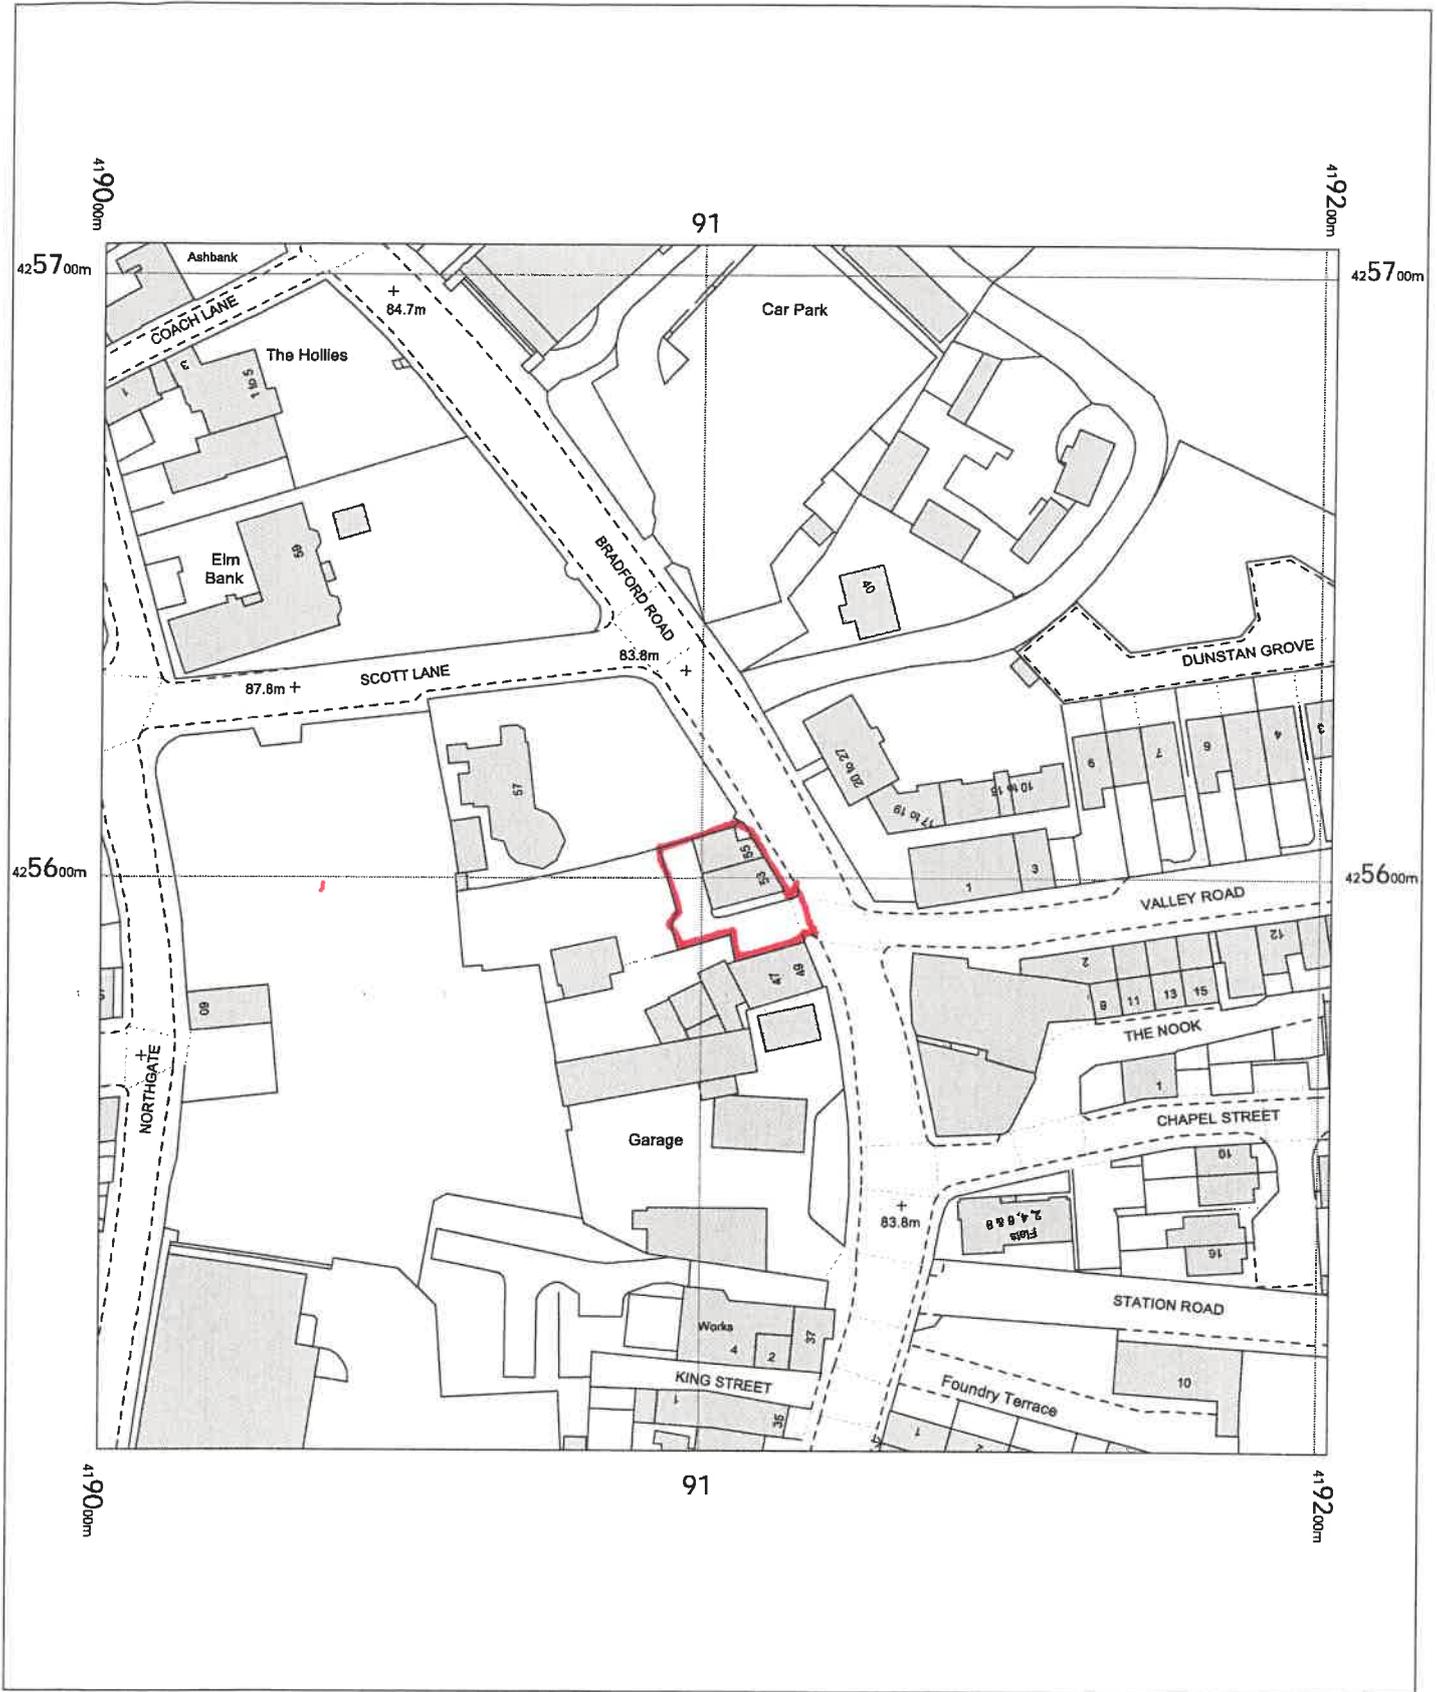

OS MasterMap 1250/2500/10000 scale
 Tuesday, August 13, 2024, ID: BW1-01179993
maps.blackwell.co.uk

1:1250 scale print at A4, Centre: 419102 E, 425605 N

©Crown Copyright Ordnance Survey. Licence no.
 100041041

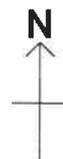

BLACKWELL'S
MAPPING SERVICES
 PERSONAL & PROFESSIONAL MAPPING
www.blackwellmapping.co.uk

TEL: 0800 151 2612
maps@blackwell.co.uk

