




Rev	Date	Chk	Drw	Description
P01	19/01/24	MB	RT	WIP Drawing issued for information and coordination purposes.
P02	30/04/24	AB	MB	Drawing issued as Draft Planning Submission for information and review purposes. Includes revision (clouded) to canopy to accommodate highway stand off.
P03	12/06/24	MB	MB	Planning drawing issued for approval purposes. Includes amendments following ECI process.
P04	12/12/24	MB	MB	Drawing issued for information purposes as part of VE exercise.
P05	04/03/25	AB	MB	Drawing issued for information and review purposes following VE exercise prior to RIBA 4 commencement and planning resubmission.
P06	13/03/25	AB	MB	Drawing issued for information and review purposes. Drawing amended to include Bin Store.
P07	09/05/25	MB	MB	Planning Drawing issued for approval purposes.
P08	29/05/25	MB	MB	Planning Drawing issued to LA Planning Authority.

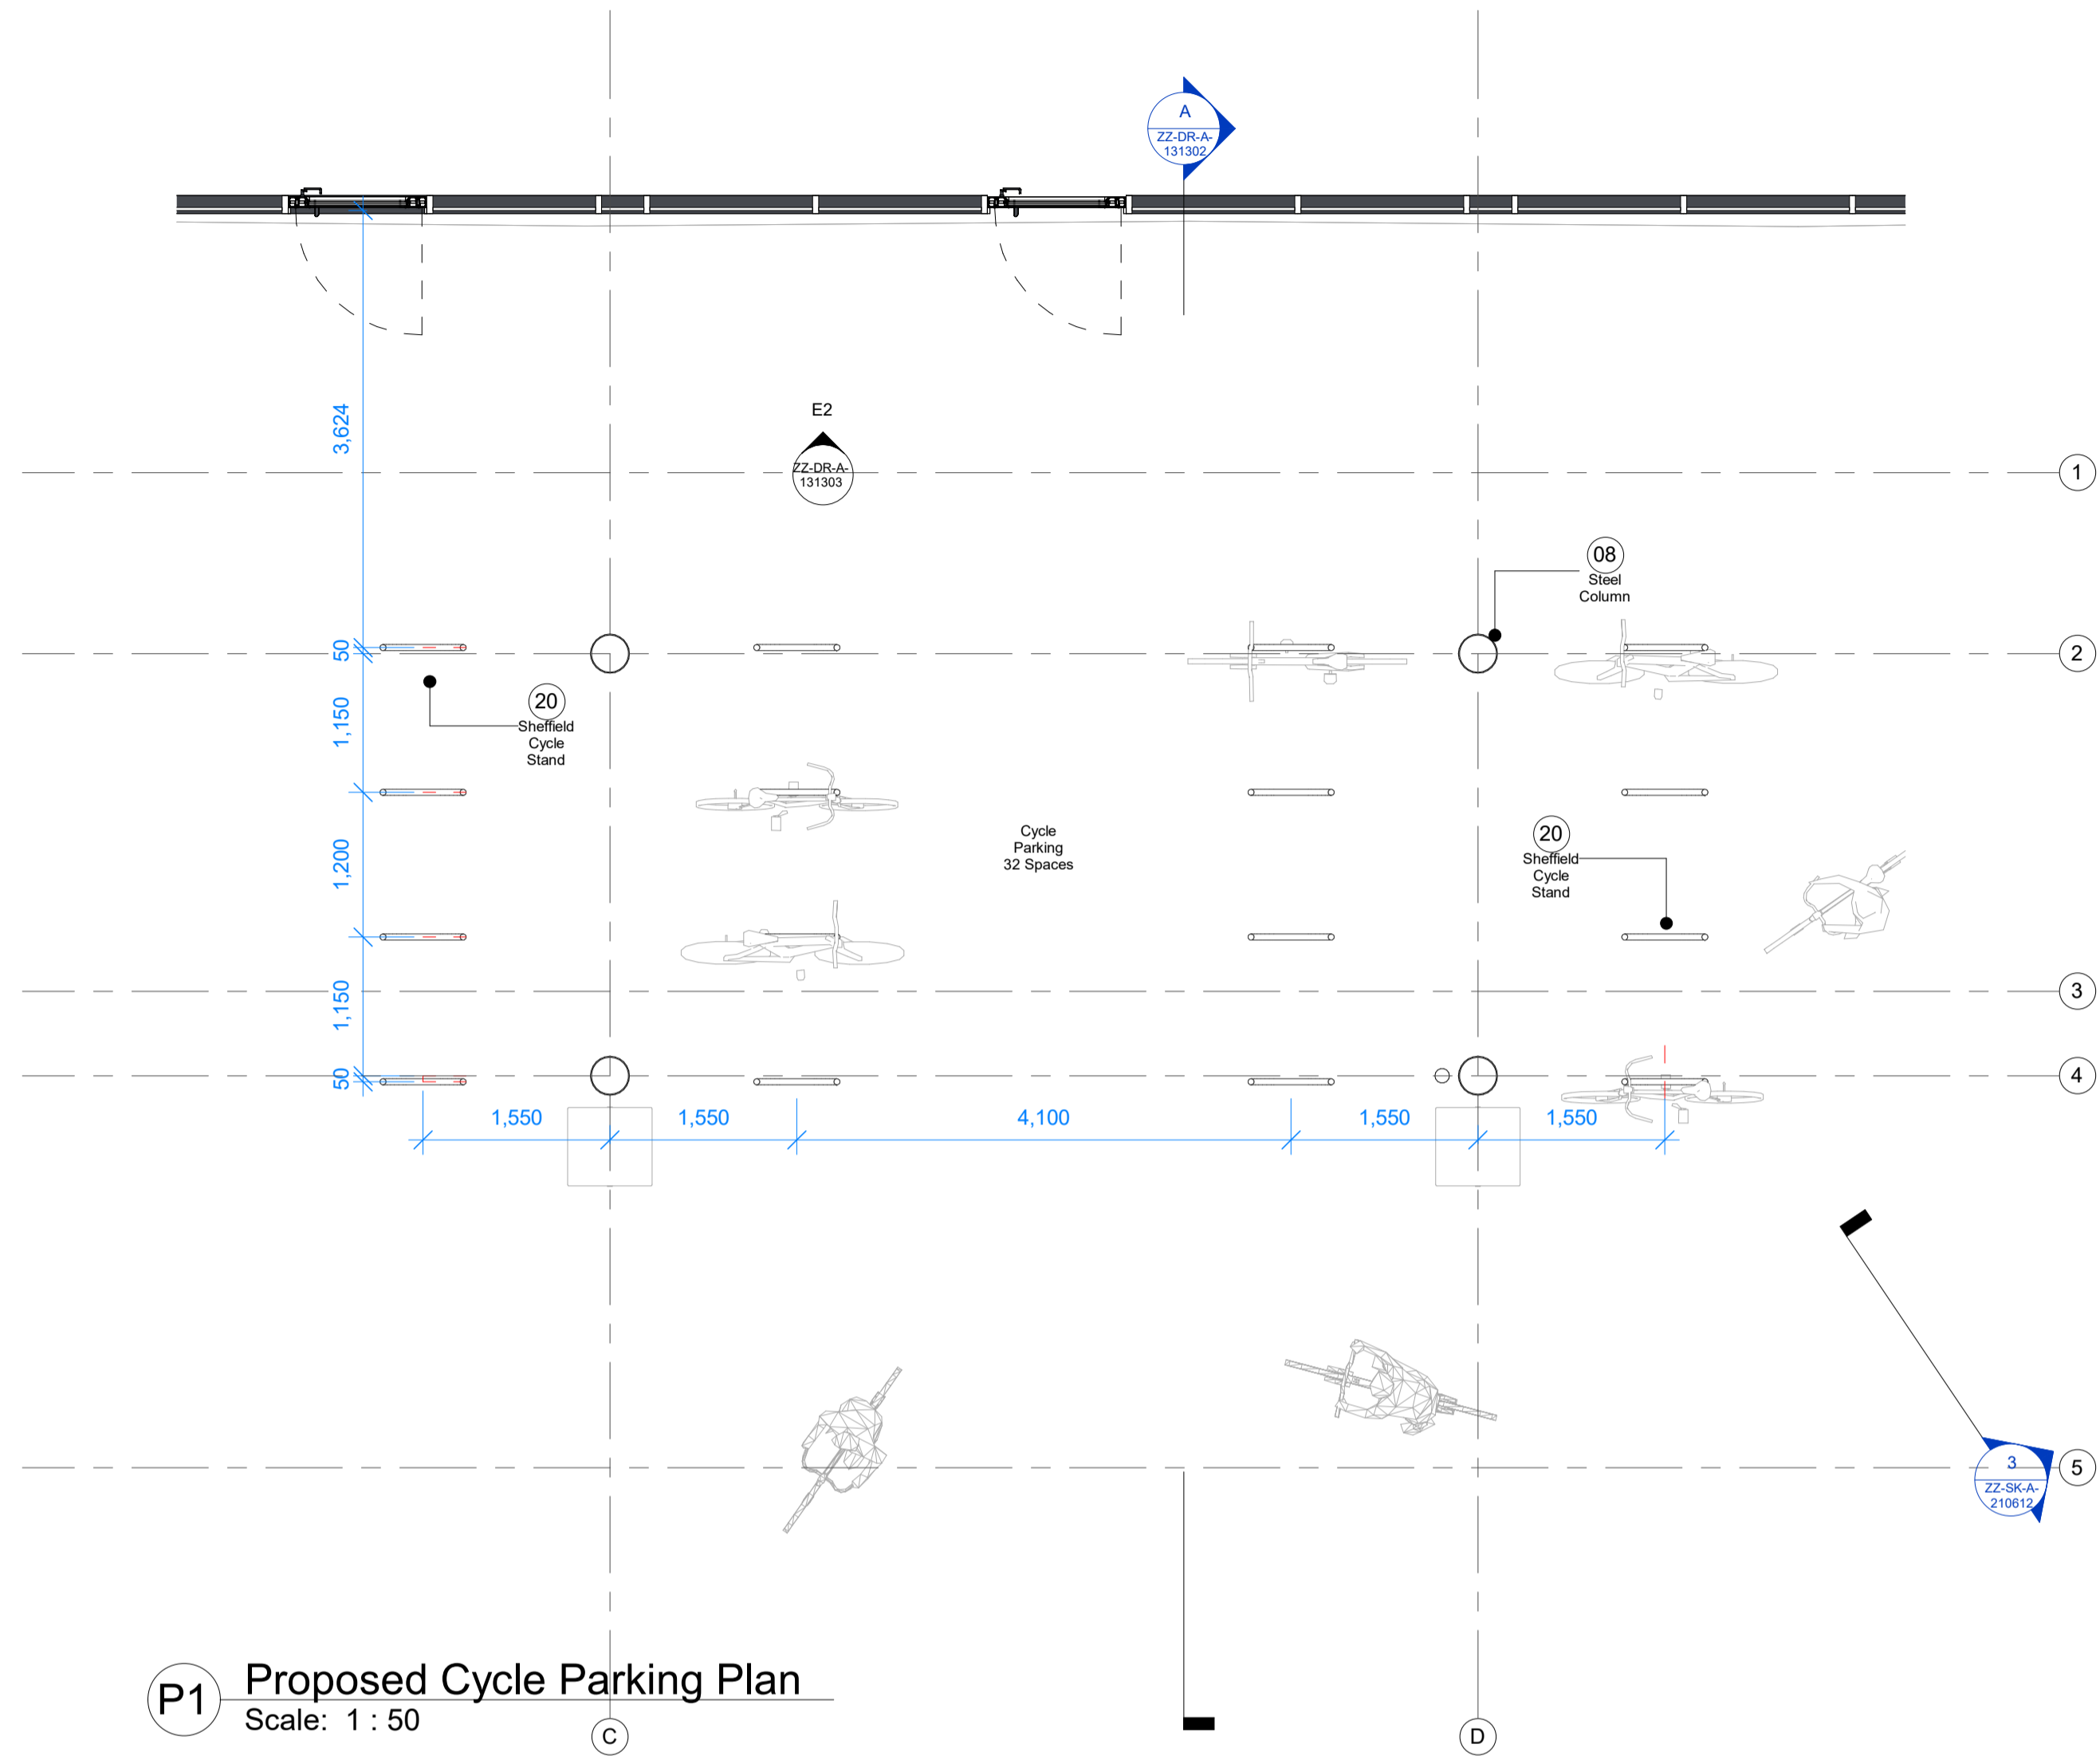

P1 Proposed Cycle Parking Plan
Scale: 1 : 50

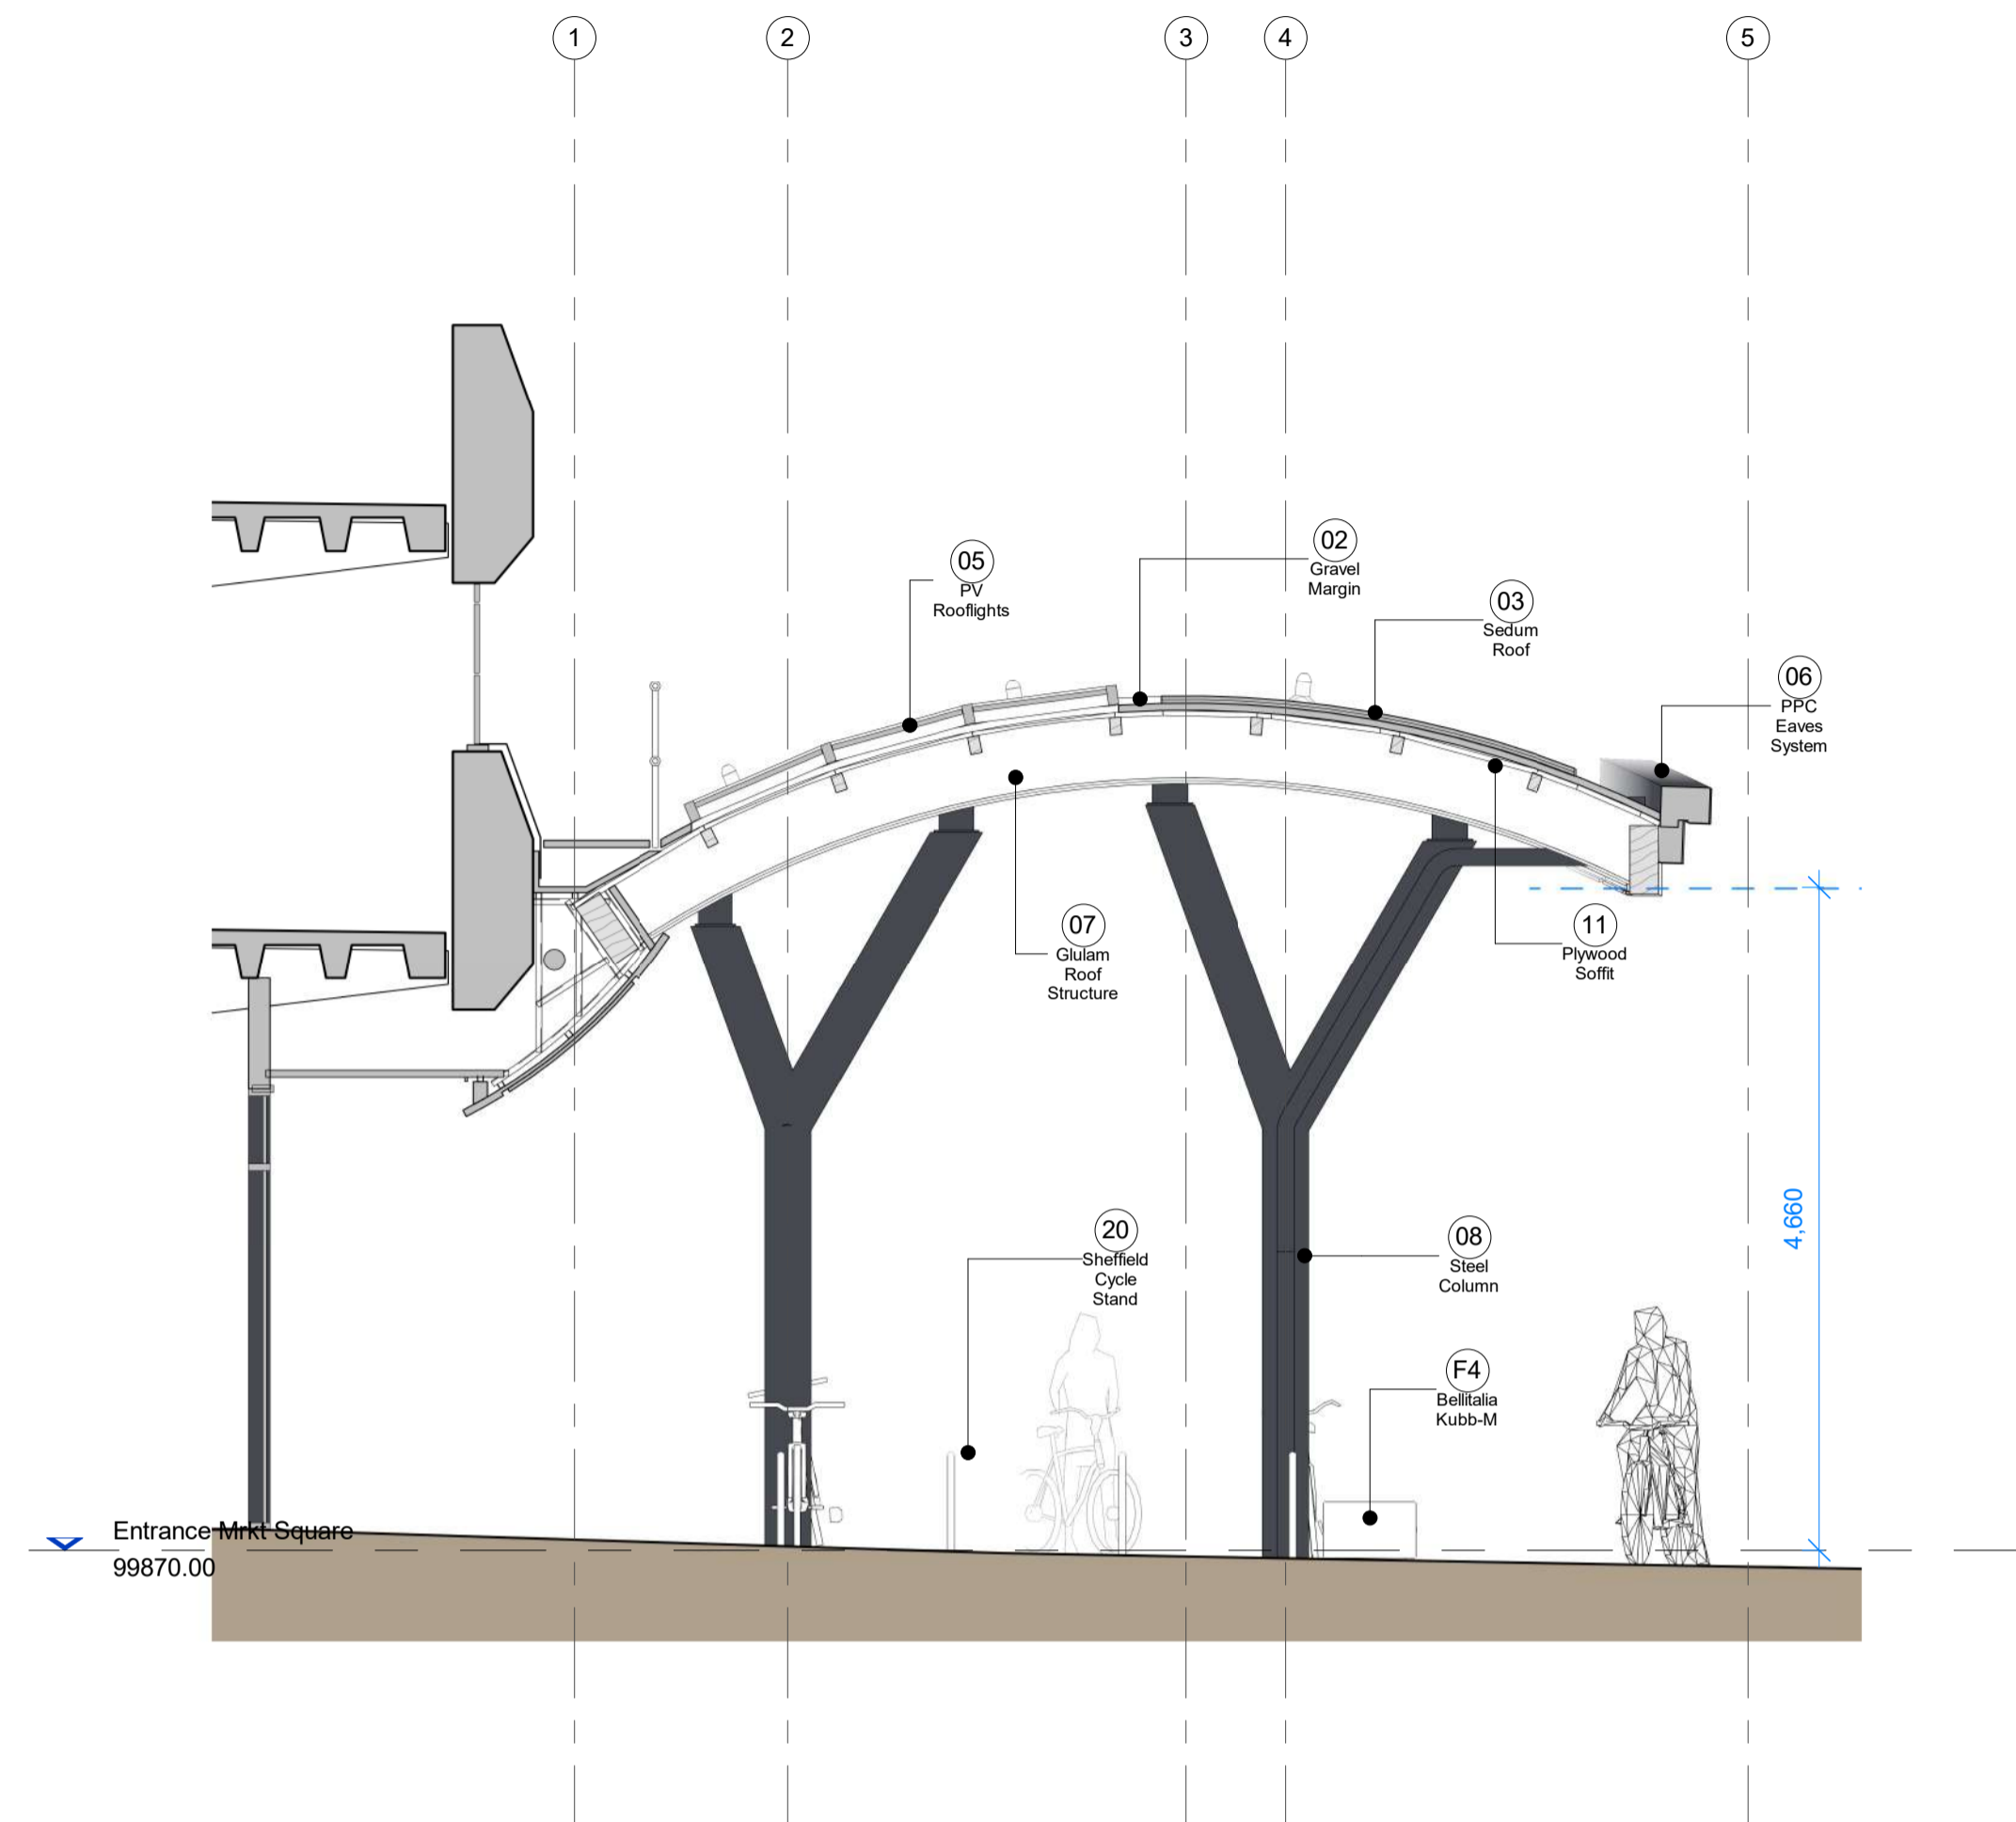

A Section A - Cycle Parking
Scale: 1 : 50

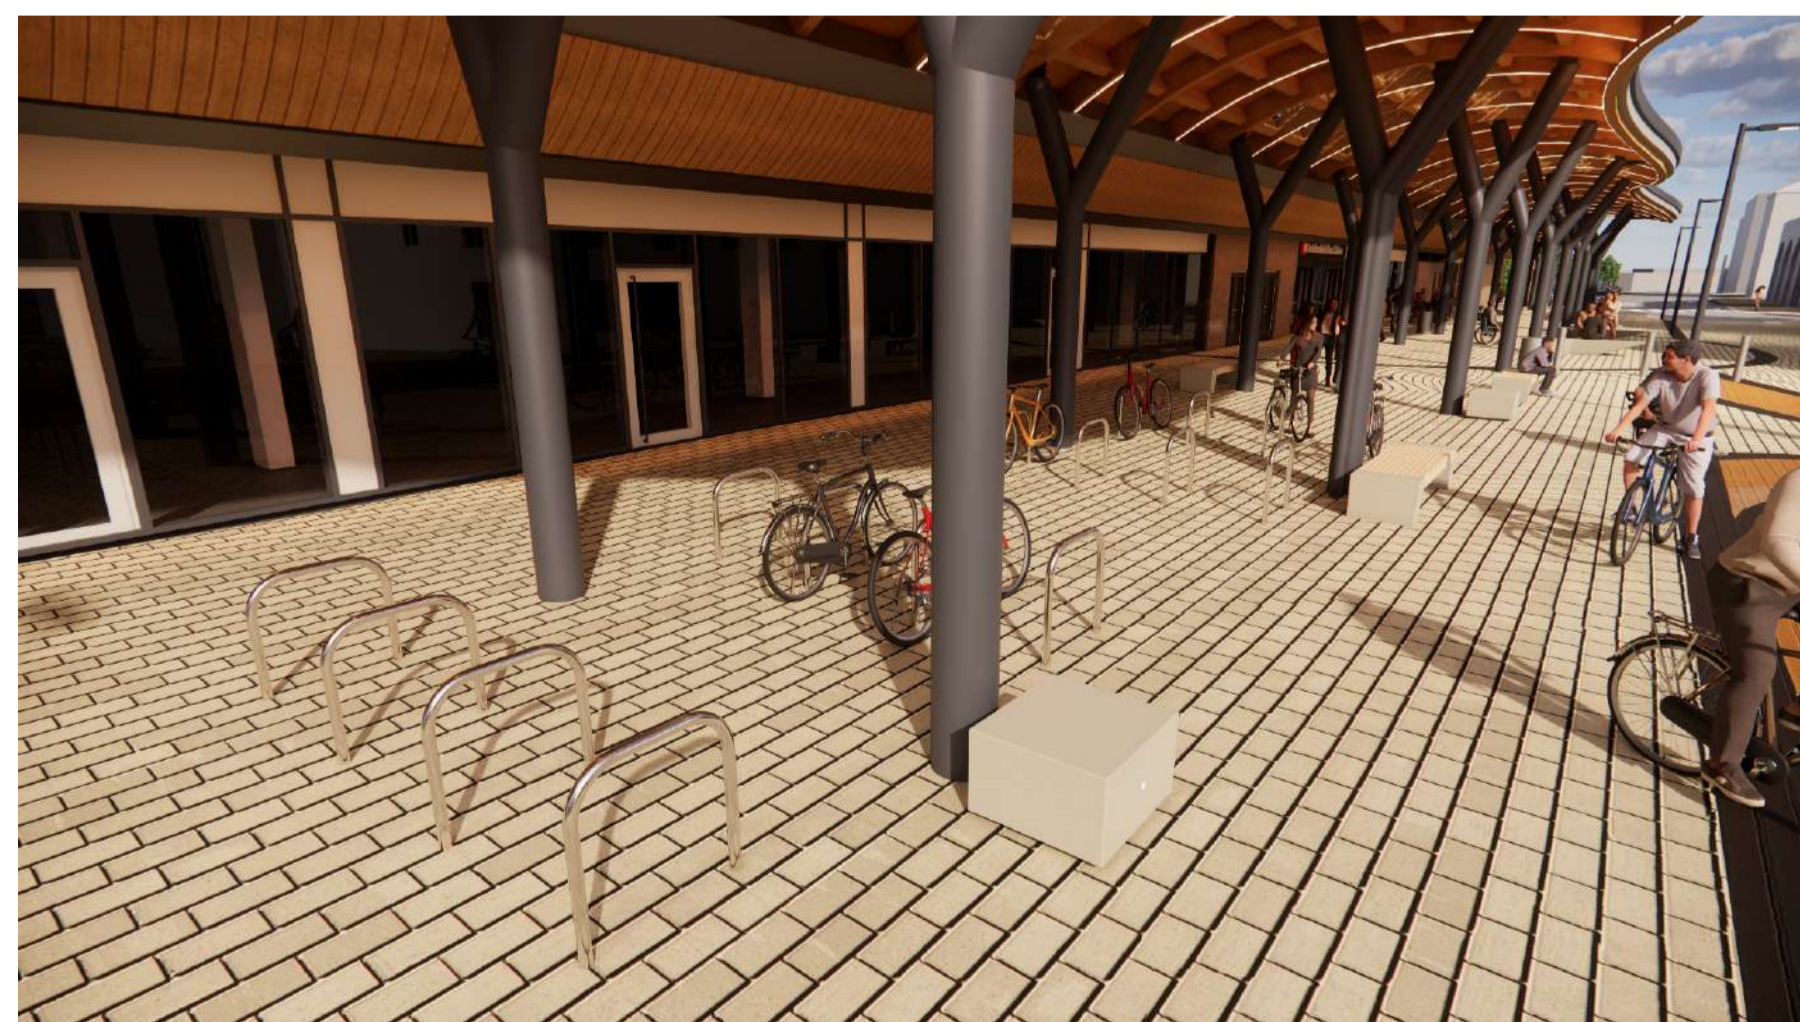

3D Cycle Parking 3D View
Scale: 1 : 1

Planning Materials Schedule

- "Light" Grey RAL TBC
 - "Mid" Grey RAL TBC
 - "Dark" Grey RAL TBC
1. Perforated Mesh Artwork / PPC Light Grey - Panels / PPC Dark Grey - Framing
 2. Gravel Margin - natural finish
 3. Sedum Roof - natural finish
 4. Mansafe System - natural finish
 5. PV Rooflights - PPC Dark grey - Framing & Flashings
 6. PPC Eaves System - Two colour laser line system. Upper - Dark Grey / Lower - Mid Grey
 7. Glulam Roof Structure - Structural Beams - natural finish
 8. Steel Columns - PPC Dark Grey
 9. Perforated Metal Panels - PPC Light Grey
 10. Laminated single glazed panel - Clear Glass - Tint TBC
 11. Plywood Soffit - natural finish
 12. Plank effect soffit - PPC Timber effect planks
 13. Removable Grillage Walking Gutter Galvanised - natural finish.
 14. Stone Cladding - To match WYCA Scheme.
 15. PPC Clad Toturns - PPC Dark Grey & Mid Grey
 16. Curtain Wall Shopfront - PPC Dark Grey - Frames PPC Light Grey - Doors & Spandrel
 17. Exposed Concrete Upstand - natural finish
 18. Utility Doors (Louvered and Solid) PPC Dark Grey
 19. LED flexible tape architectural lighting
 20. Sheffield Cycle Stands
 21. Close Boarded Timber Fence & Gate / Metal Post Supports

