



Rev	Date	Chk	Drw	Description
P01	19/01/24	MB	RT	WIP Drawing issued for information and coordination purposes.
P02	16/02/24	MB	RT	Modified WIP issued for information purposes.
P03	30/04/24	AB	MB	Drawing issued as Draft Planning Submission for information and review purposes. Includes revision (clouded) to canopy to accommodate highway stand off.
P04	12/06/24	MB	MB	Planning drawing issued for approval purposes. Includes amendments following ECJ process.
P05	12/12/24	MB	MB	Drawing issued for information purposes as part of VE Exercise.
P06	04/03/25	AB	MB	Drawing issued for information and review purposes following VE exercise prior to RIBA 4 commencement and planning resubmission.
P07	25/04/25	MB	MB	Drawing issued for review and approval purposes. Model amended following ECJ highway requirements. Canopy reduced in size / Columns layout and shape amended / Amount of PV's reduced.
P08	09/05/25	MB	MB	Planning Drawing issued for approval purposes.
P09	29/05/25	MB	MB	Planning Drawing issued to LA Planning Authority.




1 Proposed Mesh Artwork Plan  
Scale: 1 : 200

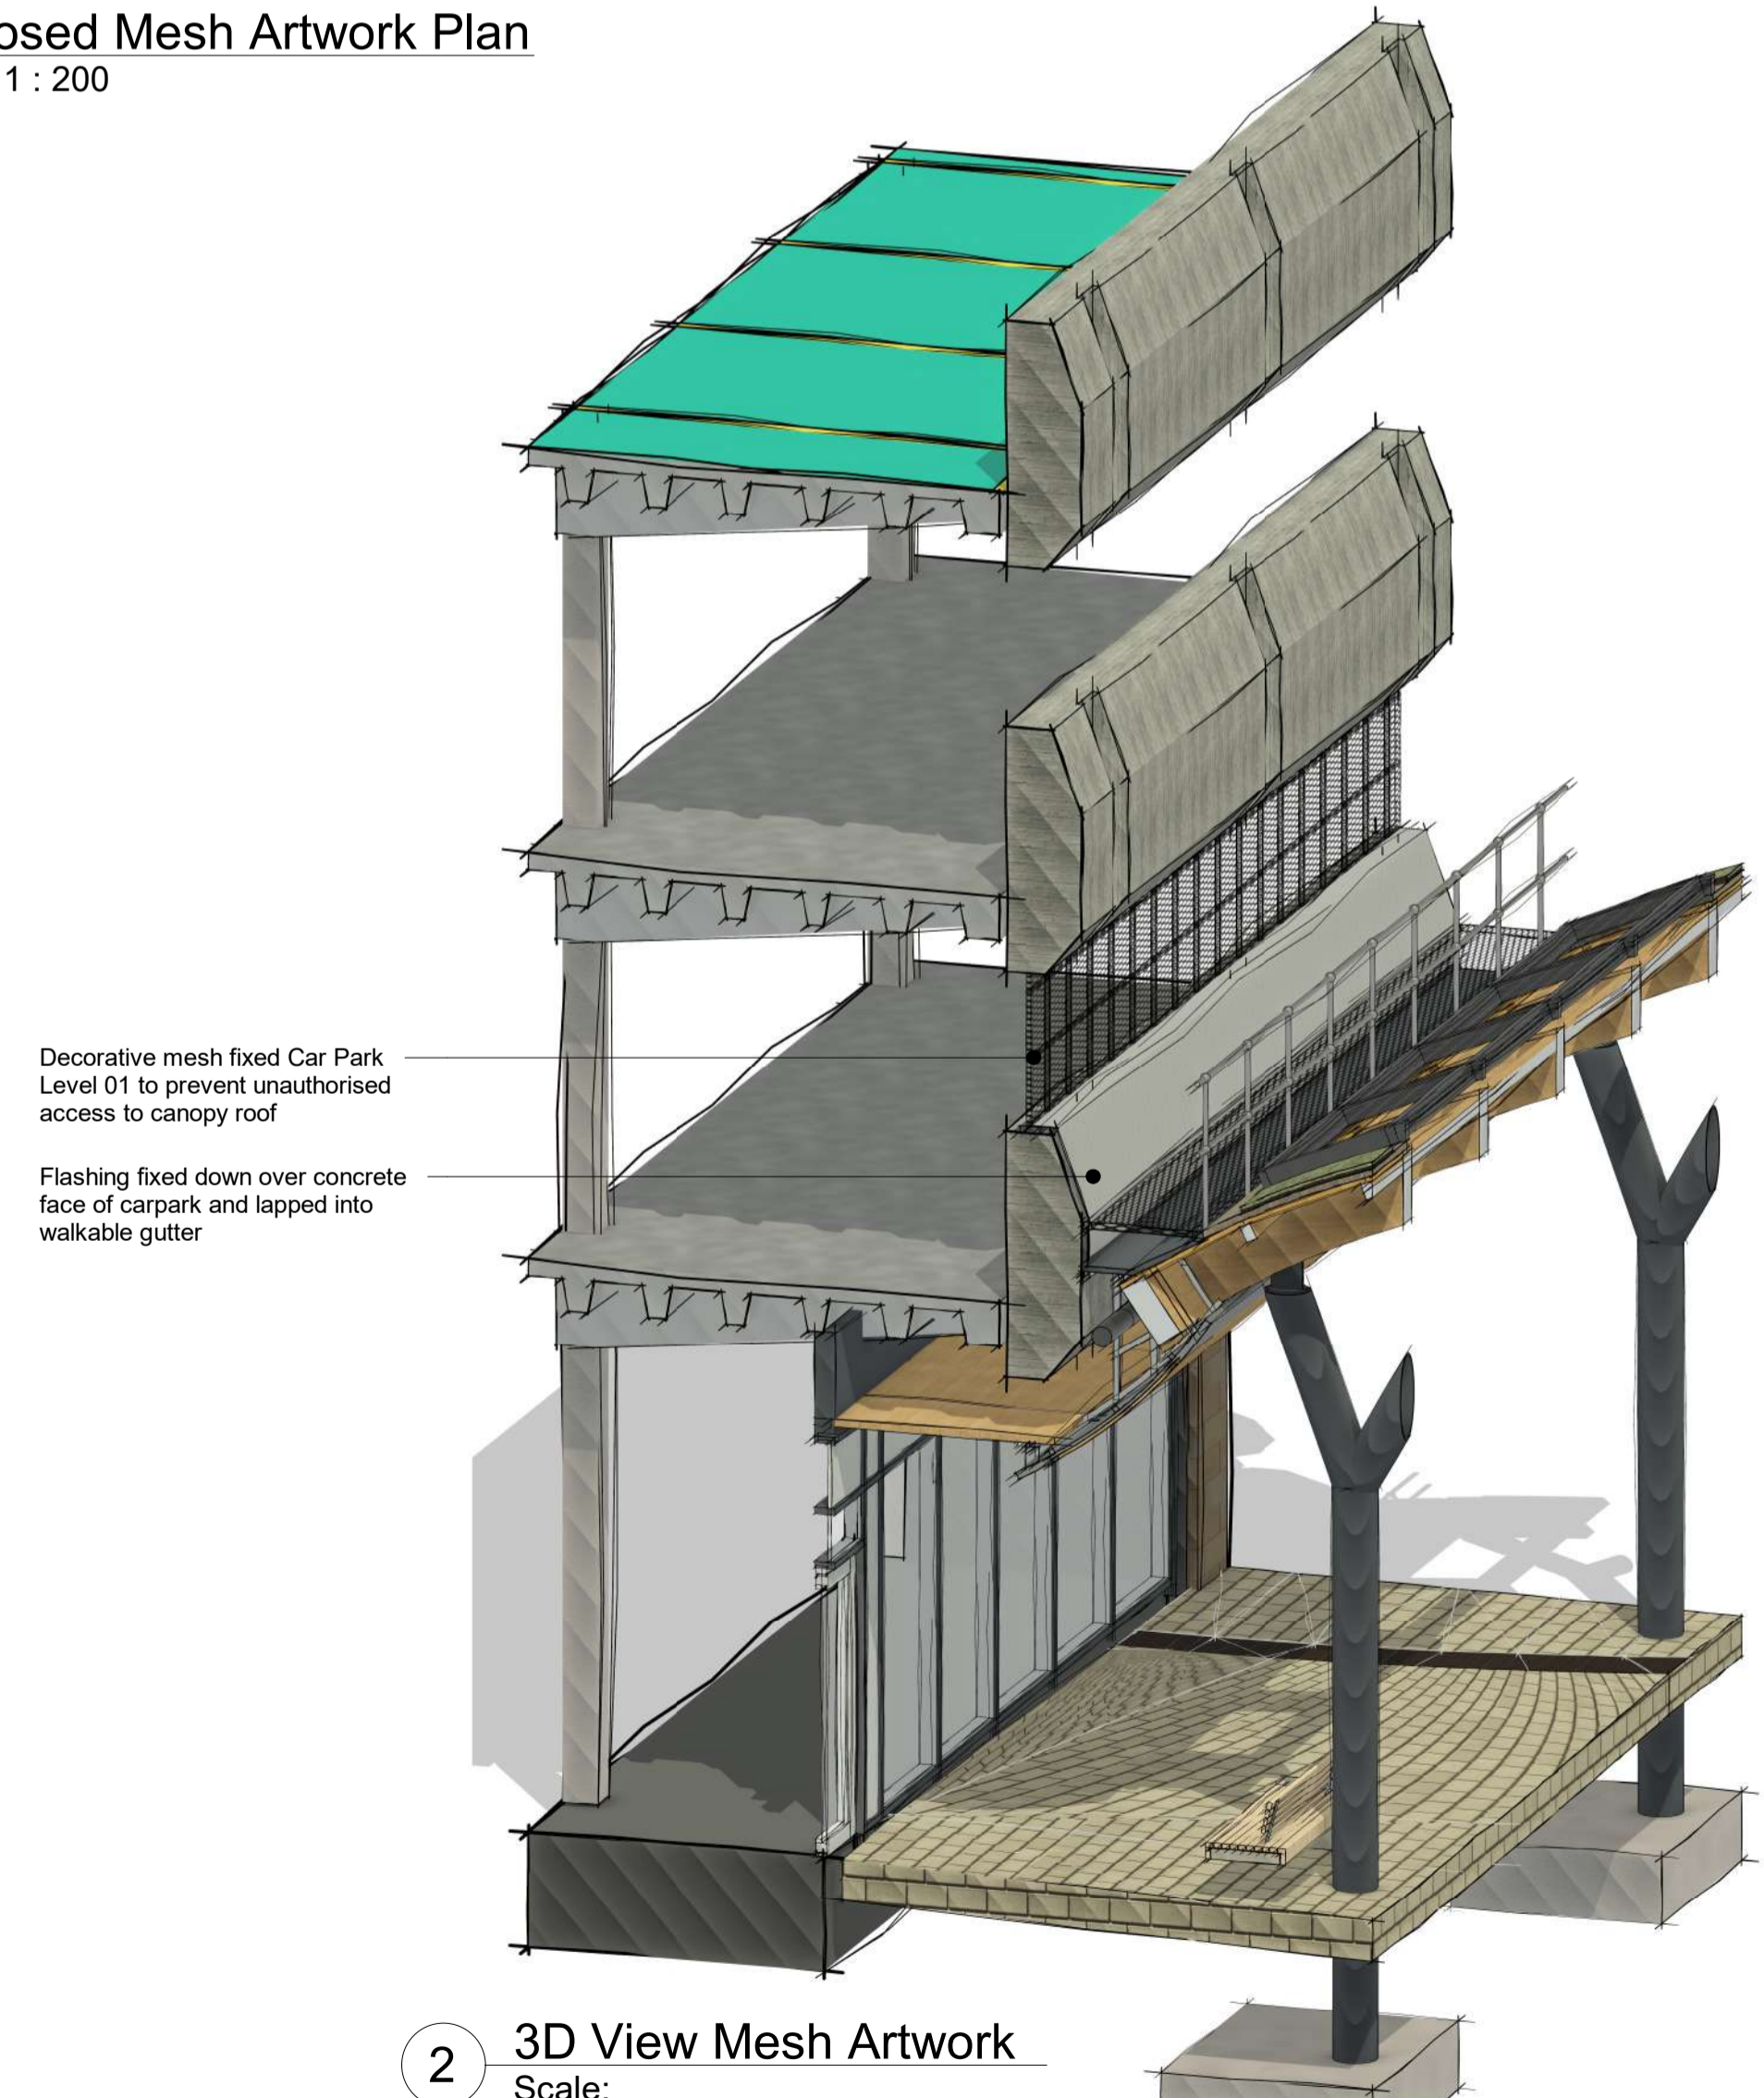

2 3D View Mesh Artwork  
Scale:

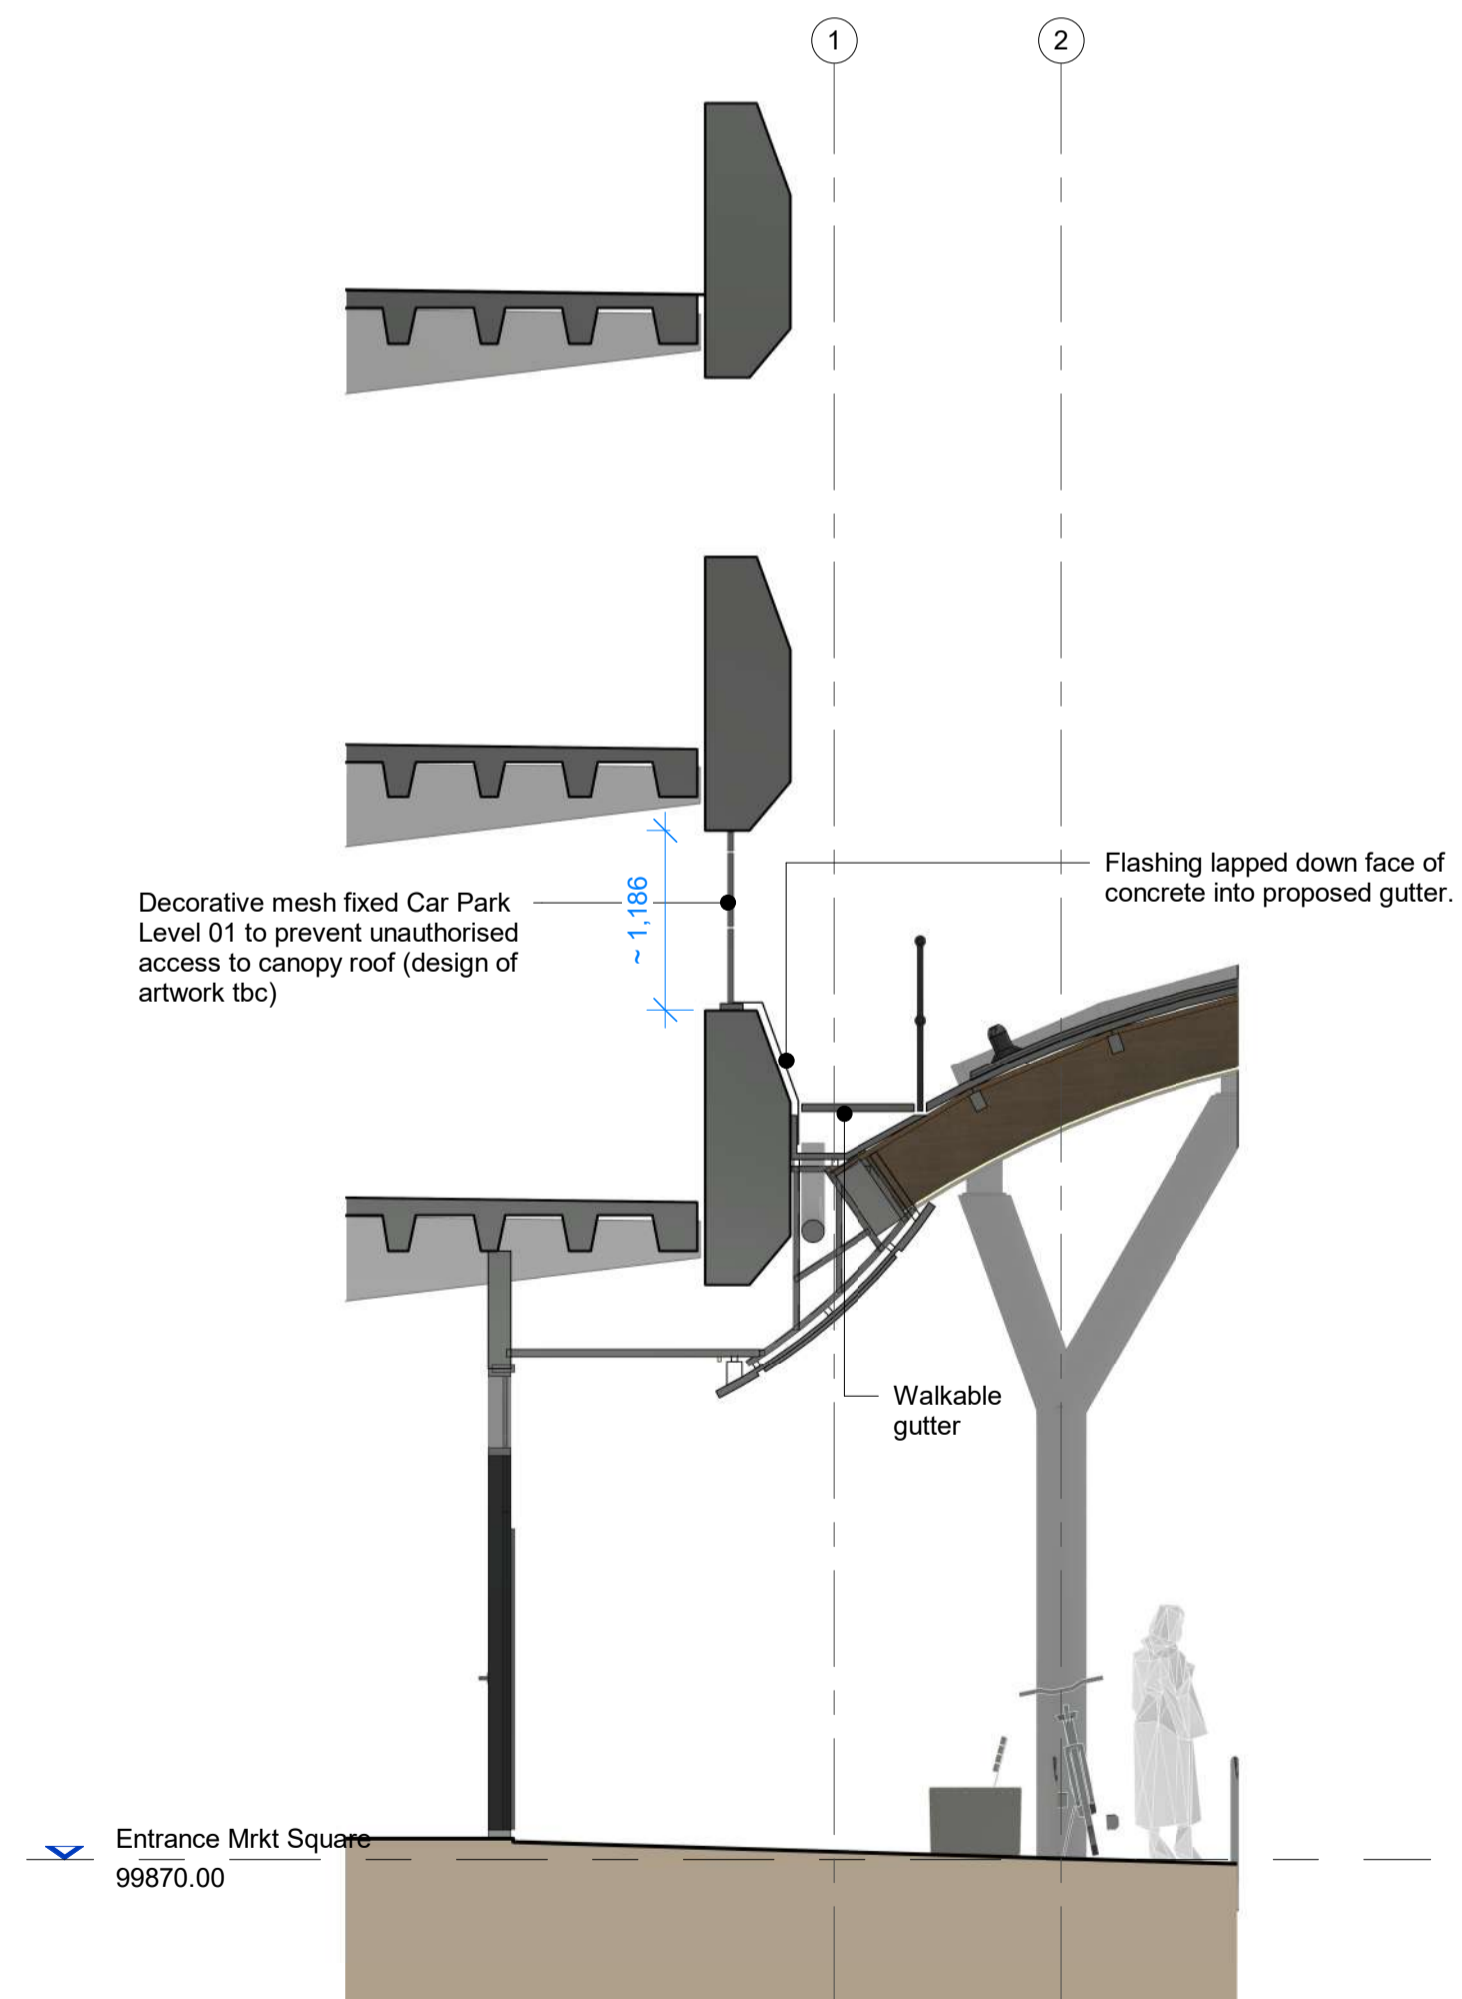

3 Mesh Artwork Section  
Scale: 1 : 50

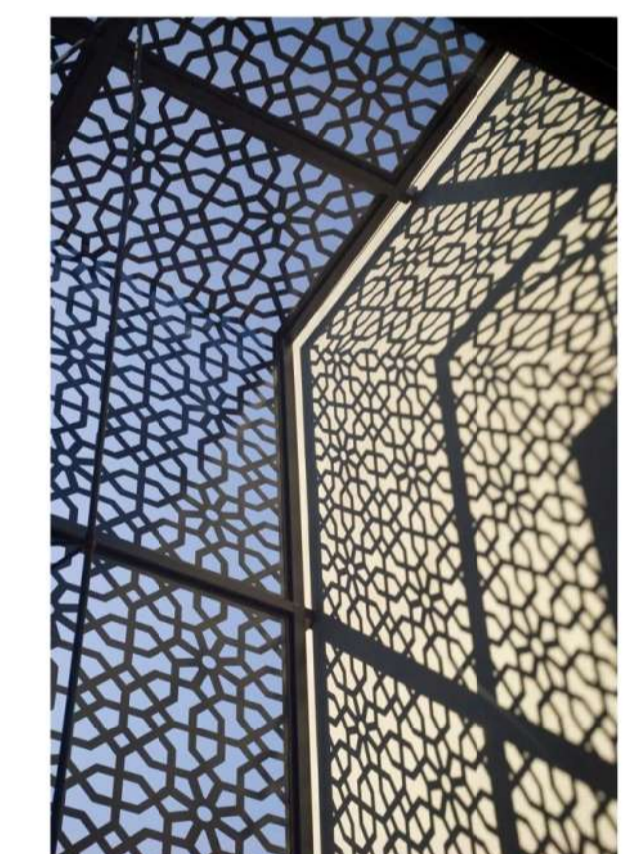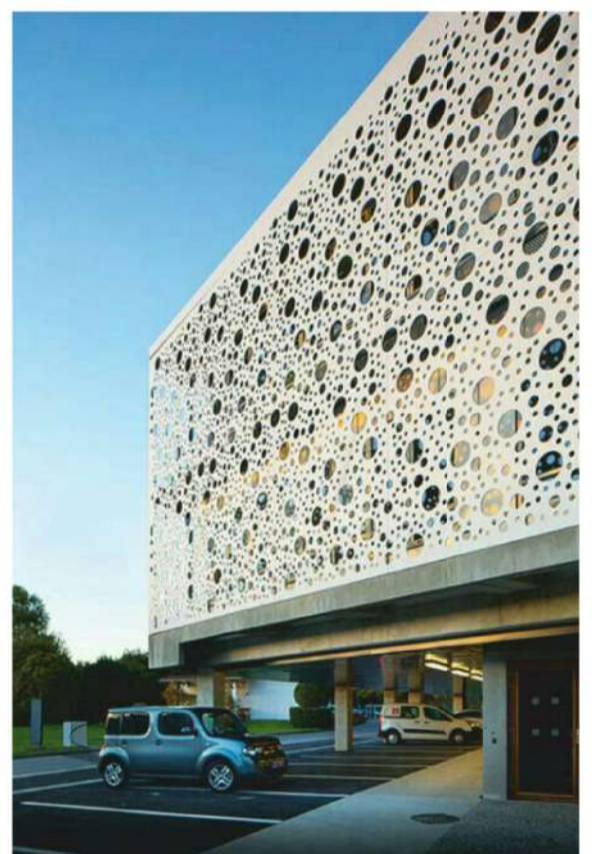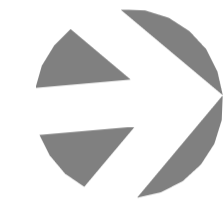

Specific artwork / design which is relevant to the location of the project is yet to be agreed. Above are some examples of lazer cut panels.