


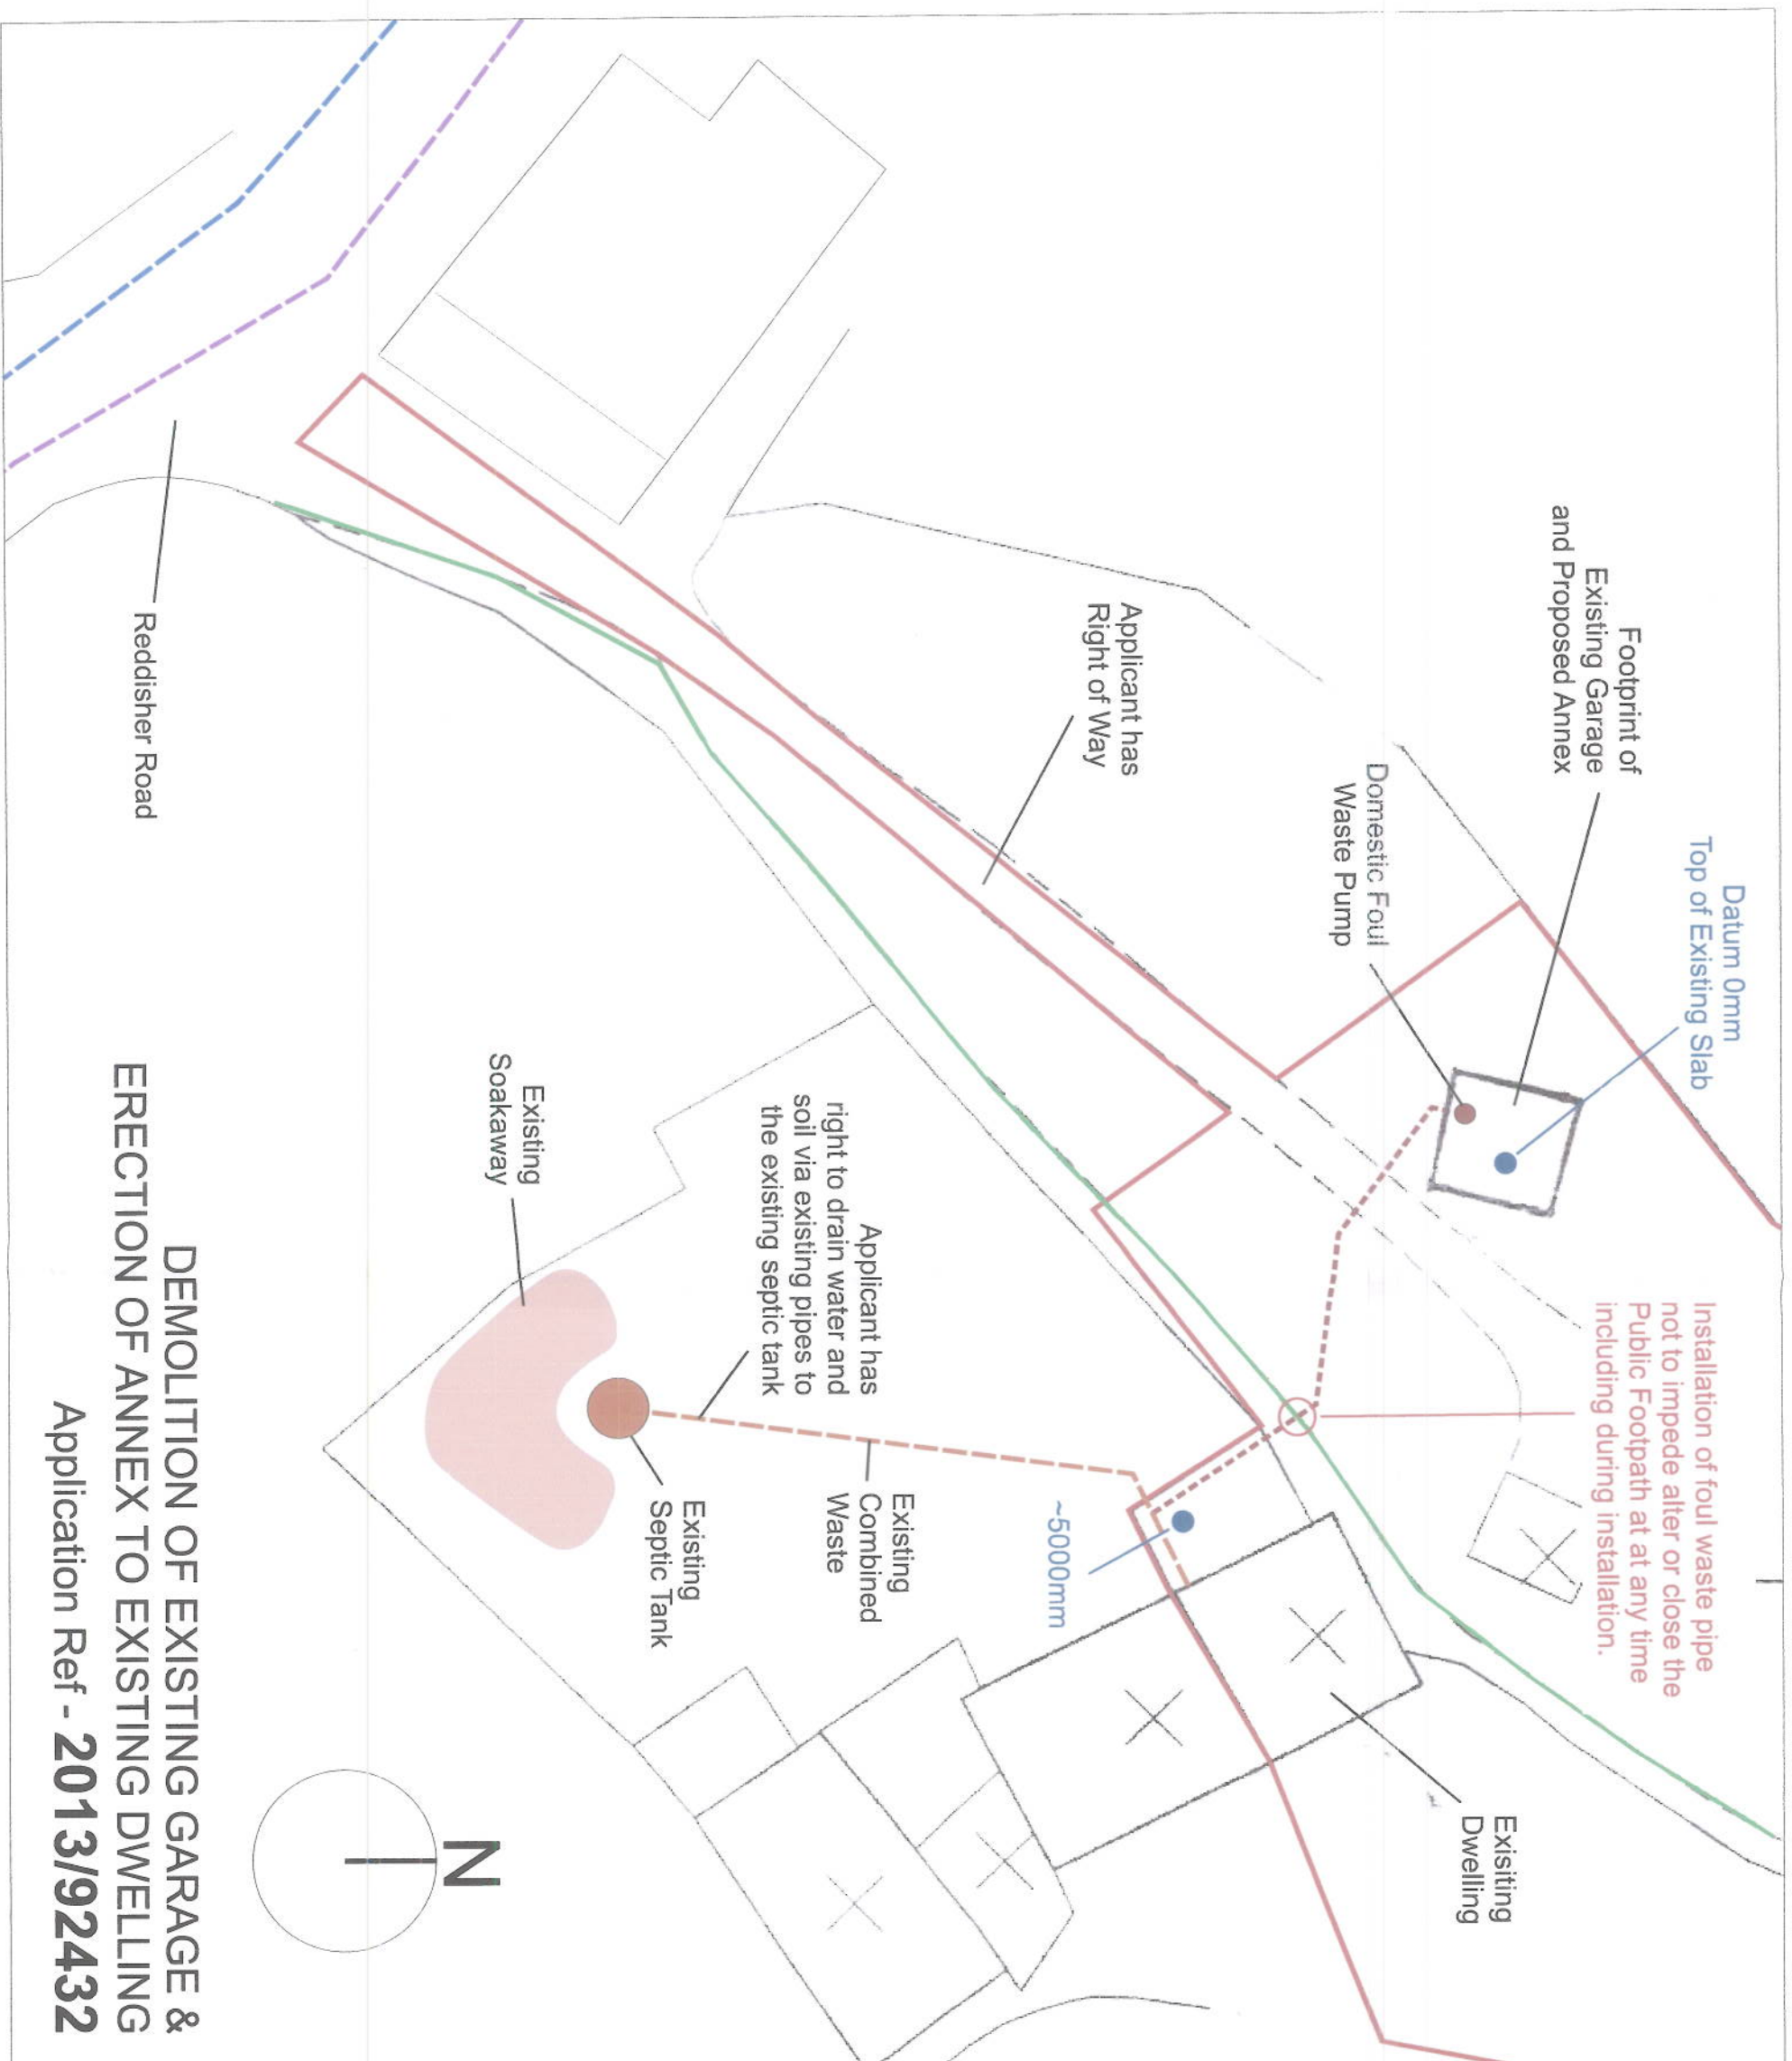

NOTES

DRAWING FOR PLANNING
NOT FOR CONSTRUCTION
DO NOT SCALE OFF THIS
DRAWING

Site Boundary

Public Right of Way (unmade footpath)

Treated Water

Raw Water

Existing Foul Waste

Proposed Foul Waste

According to a Drainage and Water Enquiry
'by Safemove' 15/11/2010

Records indicate that foul water from the
property does not drain to a public sewer
The public sewer map doesn't indicate any
public sewer, disposal main or lateral drain
within the bounds of the property

**Demolition of an Existing
Garage and Erection of an
Annexe to Existing Dwelling**
Ruth Brabner
07733 275 950
Long Fall Cottage, Marsden,
HD7 6NF

Rev A (03-08-13) Site Boundary
extended to adopted highway

superhistory

01484 847651
info@superhistory.co.uk

22/08/2013

Project No. S13009

Drawing No. L006

drawn DLK