

Roof covering to match existing




Render Elevation

EXISTING HOUSE

EAST FACING ELEVATION

Roof covering to match existing

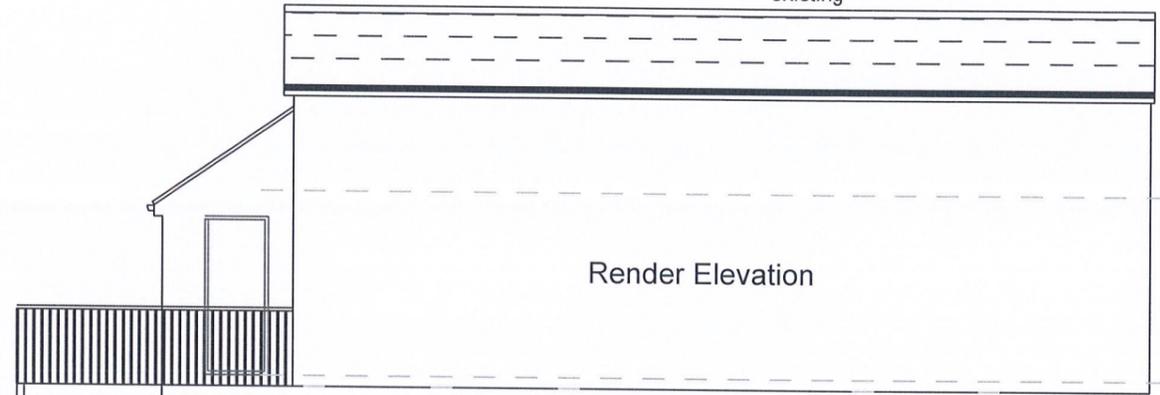

Render Elevation

SOUTH FACING ELEVATION

Roof covering to match existing



Composite cladding boards

Coursed stone to match existing

EXISTING HOUSE

WEST FACING ELEVATION

Roof covering to match existing

Velux sloping and vertical combination windows

Composite cladding boards

Coursed stone to match existing



EXISTING HOUSE

NORTH FACING ELEVATION

0m

Scale 1 : 100

10.00



Proposed Elevations

Fenay Bridge  
HD8 0AD

Date May 2025

Dwg no

04

Scale  
A3 - 1:100

Dwn By