



JE + DA GAUNT, PROPOSED CATTLE BUILDING AT 1 WEST VIEW, BROWNS KNOLL ROAD, THURSTONLAND, KDF 6XG  
ELEVATIONS 1:100 @ A4 JUNE 2025

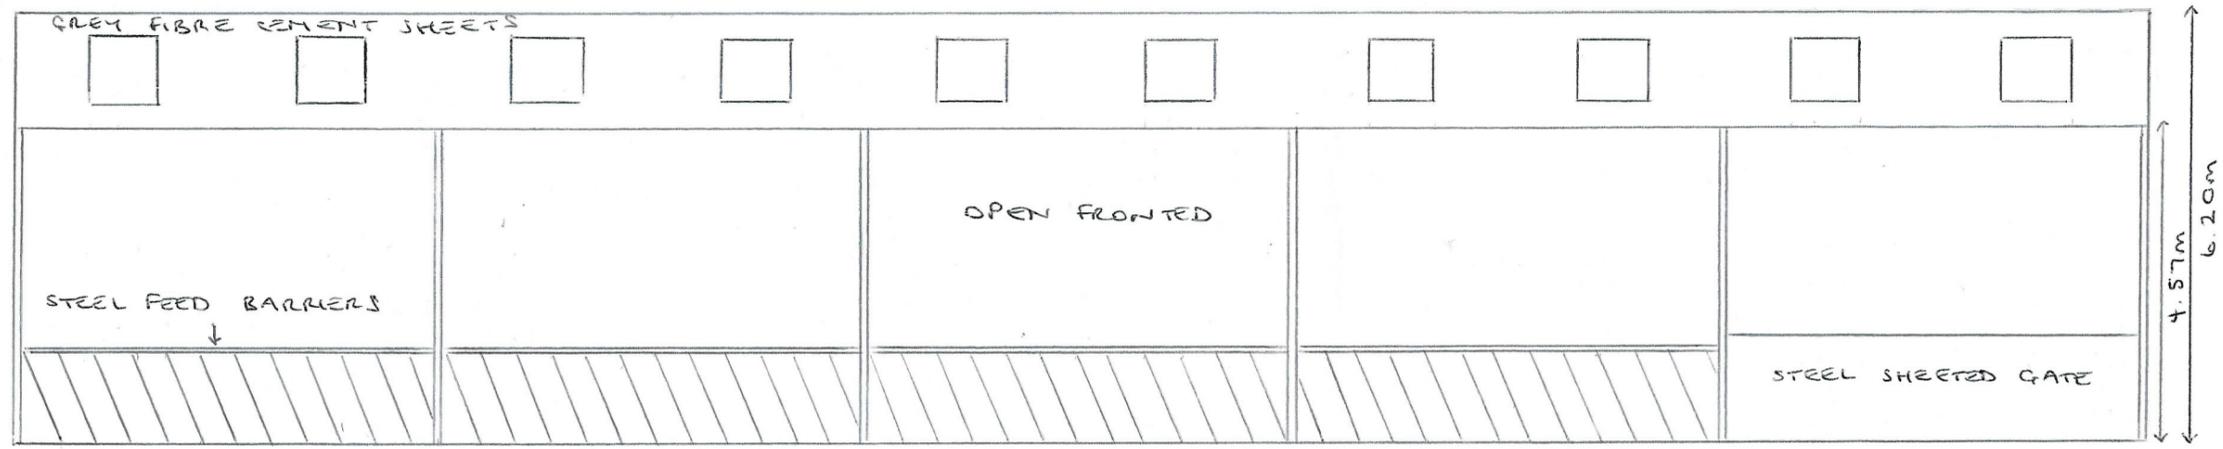


SOUTHEAST ELEVATION

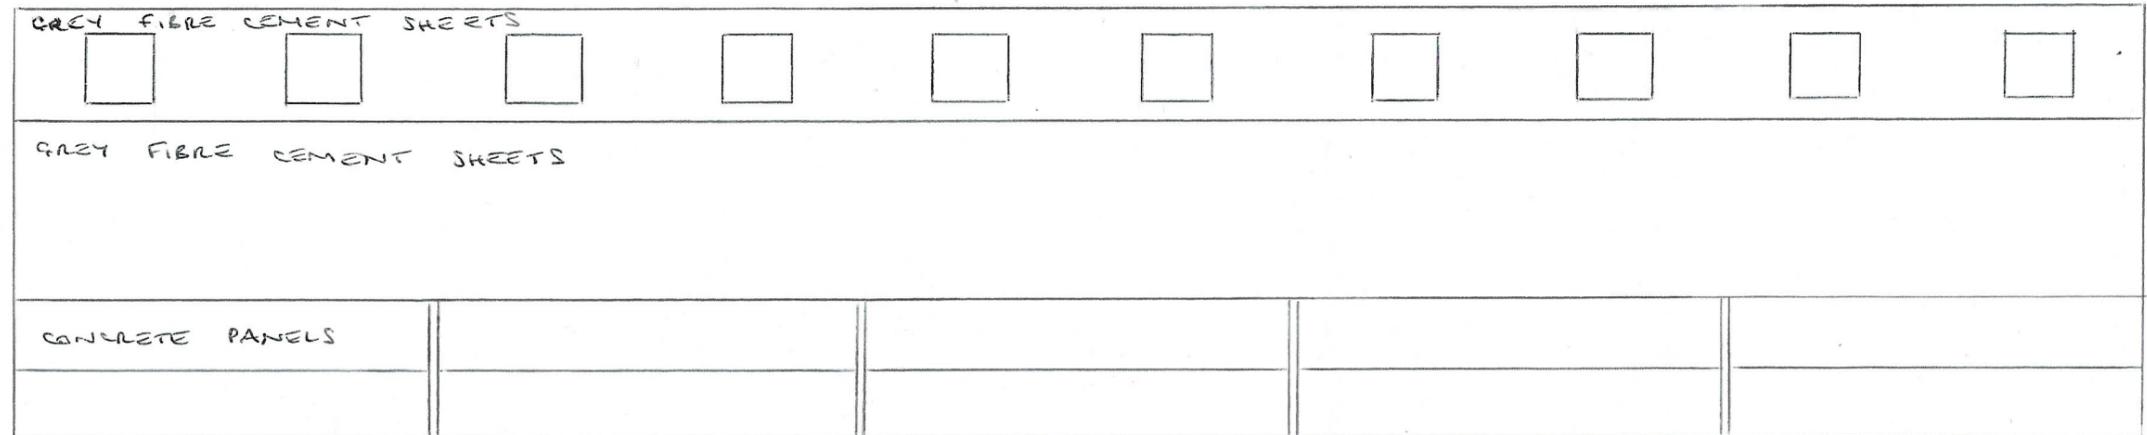

NORTHWEST ELEVATION



NORTHEAST ELEVATION

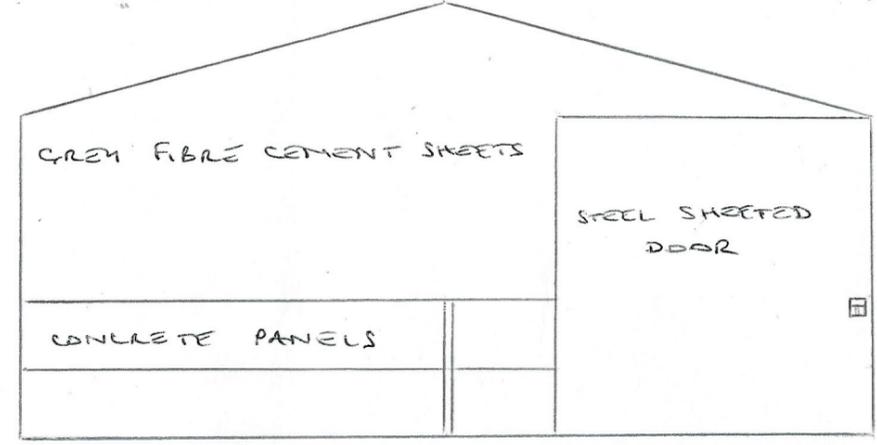

SOUTHWEST ELEVATION