


NOTE: ALL DIMENSIONS SHOWN ARE PROVISIONAL DIMENSIONS ONLY & SHOULD NOT BE USED FOR EXACT MEASUREMENTS. THESE MAY NEED TO BE ADJUSTED DUE TO SITE CONSTRAINTS. THESE DRAWINGS AND DESIGN ARE THE COPYRIGHT OF LDY L'ARCH DEVELOPMENTS LTD. SHOULD NOT BE REPRODUCED WITHOUT PRIOR PERMISSION.

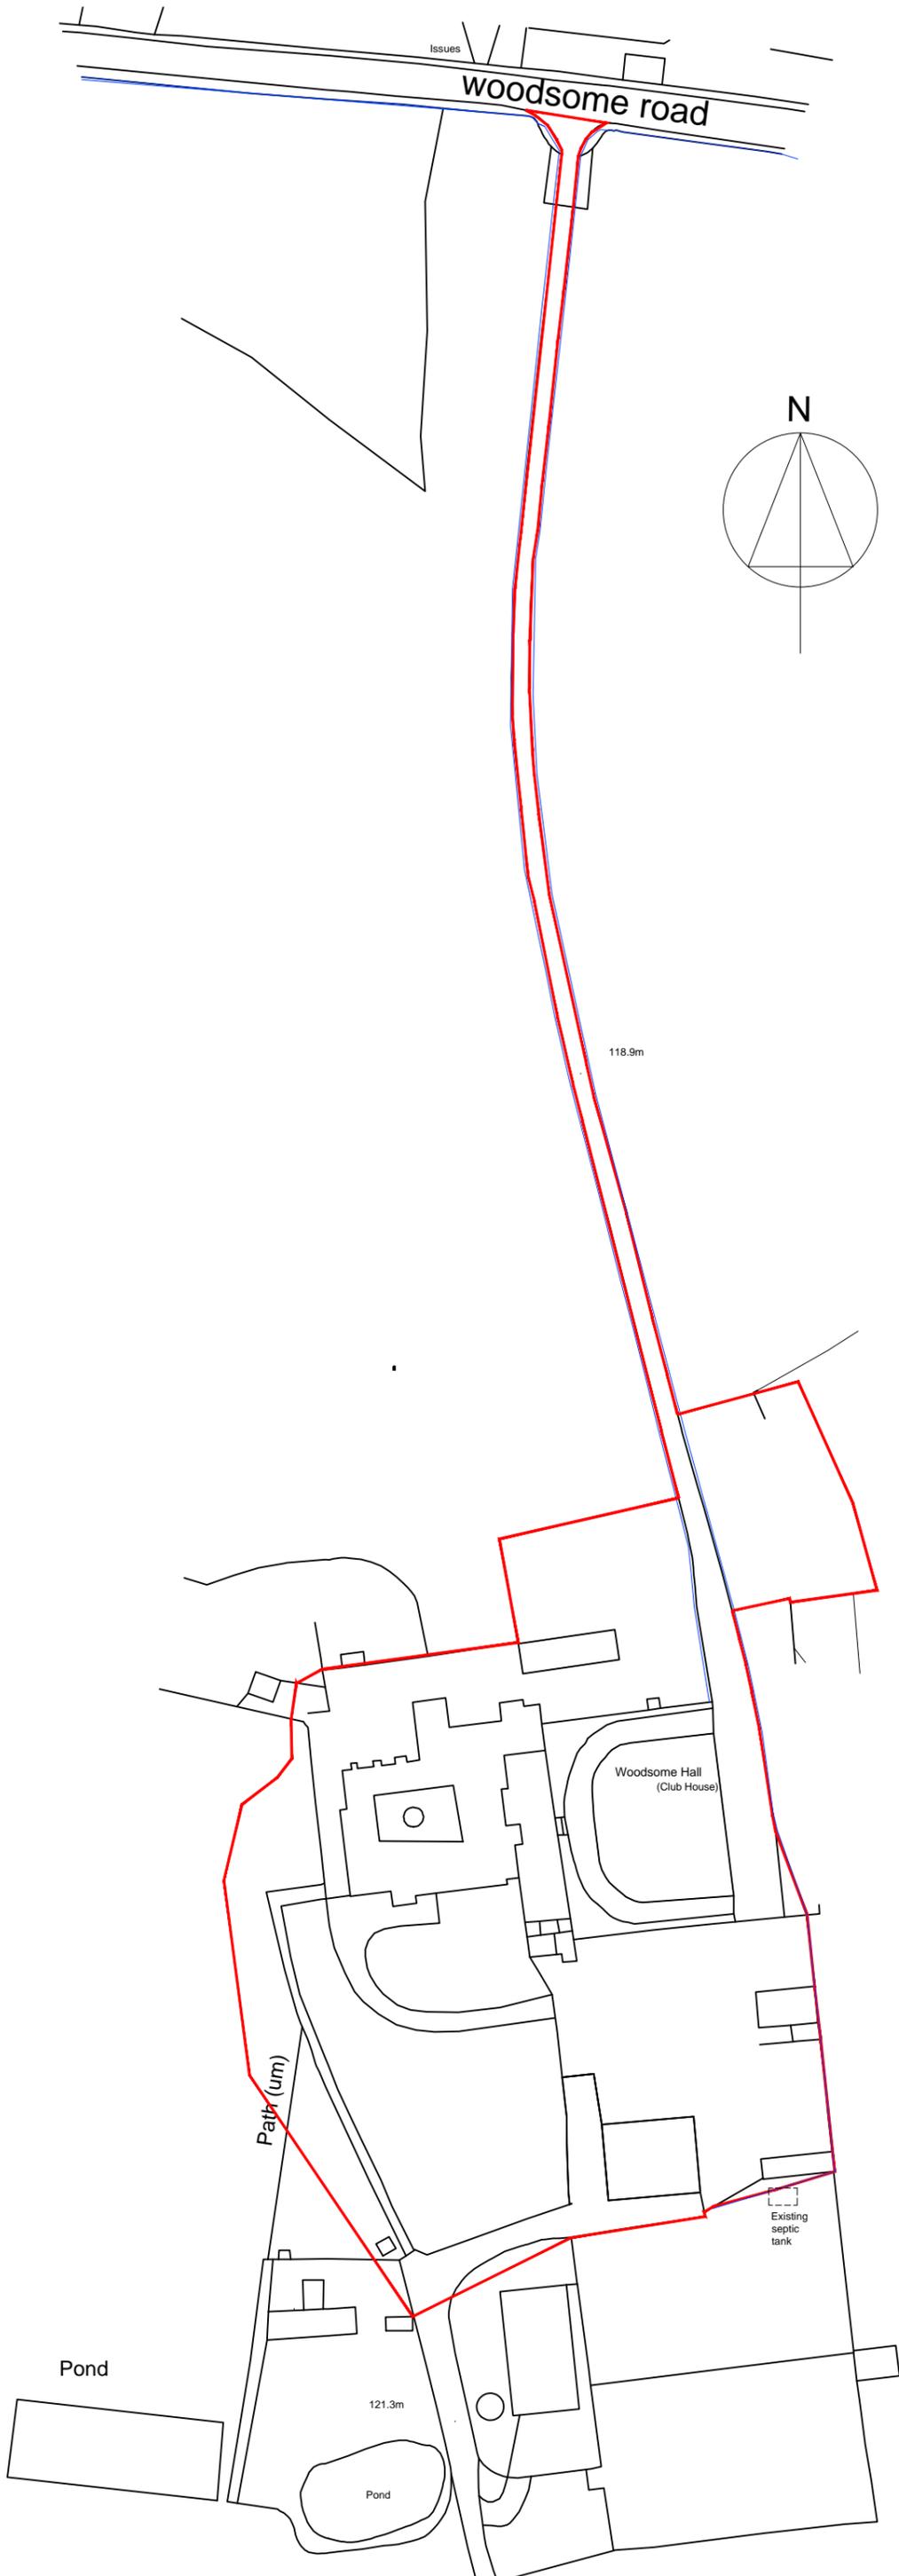

SITE LOCATION PLAN

JOB TITLE
WOODSOME HALL GOLF CLUB

CLIENT
WOODSOME HALL GOLF CLUB

DRAWN BY: SCALE 1:
DATE: OCT 2020 DRAWING NO: 00-09
CHECKED:



L'Arch Developments (England) Ltd
12 Manor Road
Farnley Road
W04 6LS
mail@larchdevelopments.co.uk
Company Reg 8145204 VAT Reg 345820