




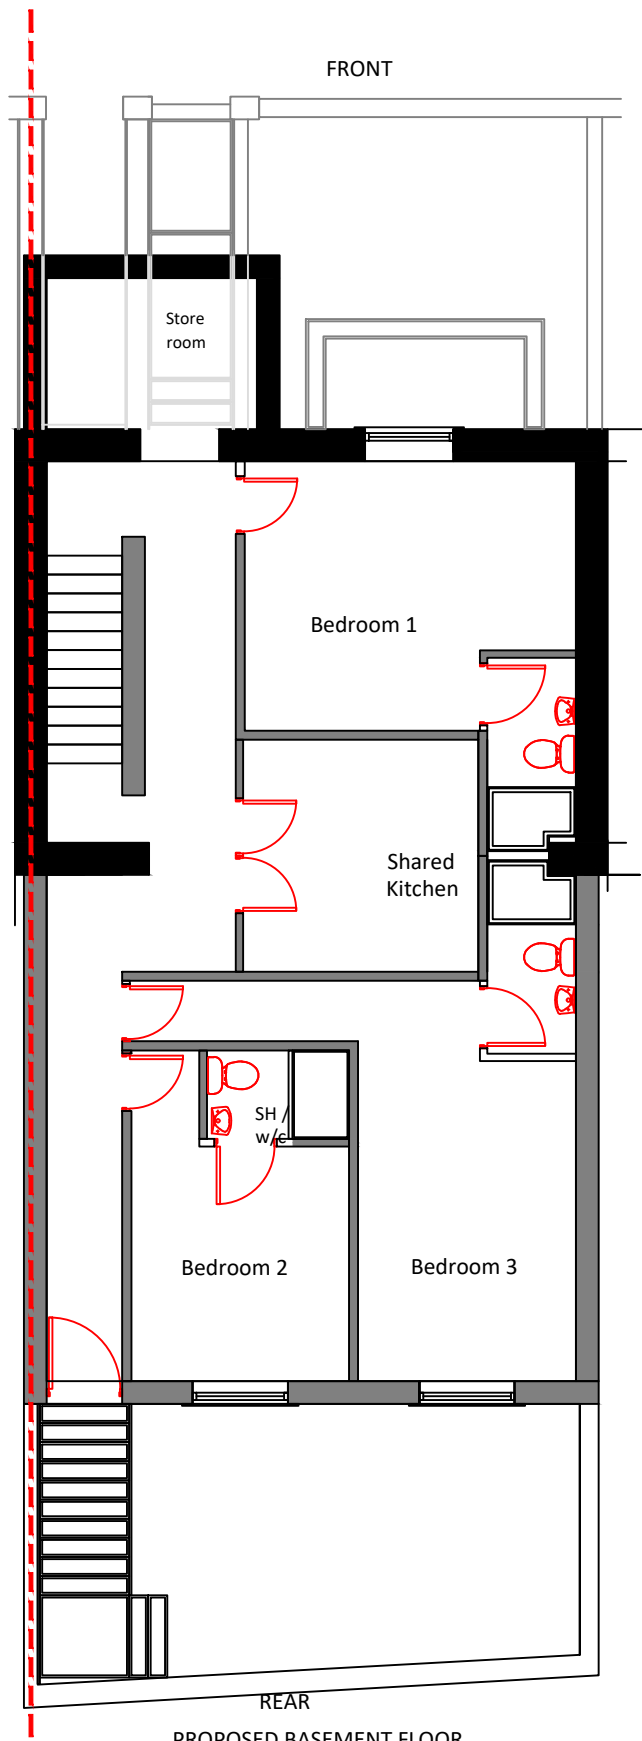

PROPOSED BASEMENT FLOOR
SCALE 1:100 AT A3

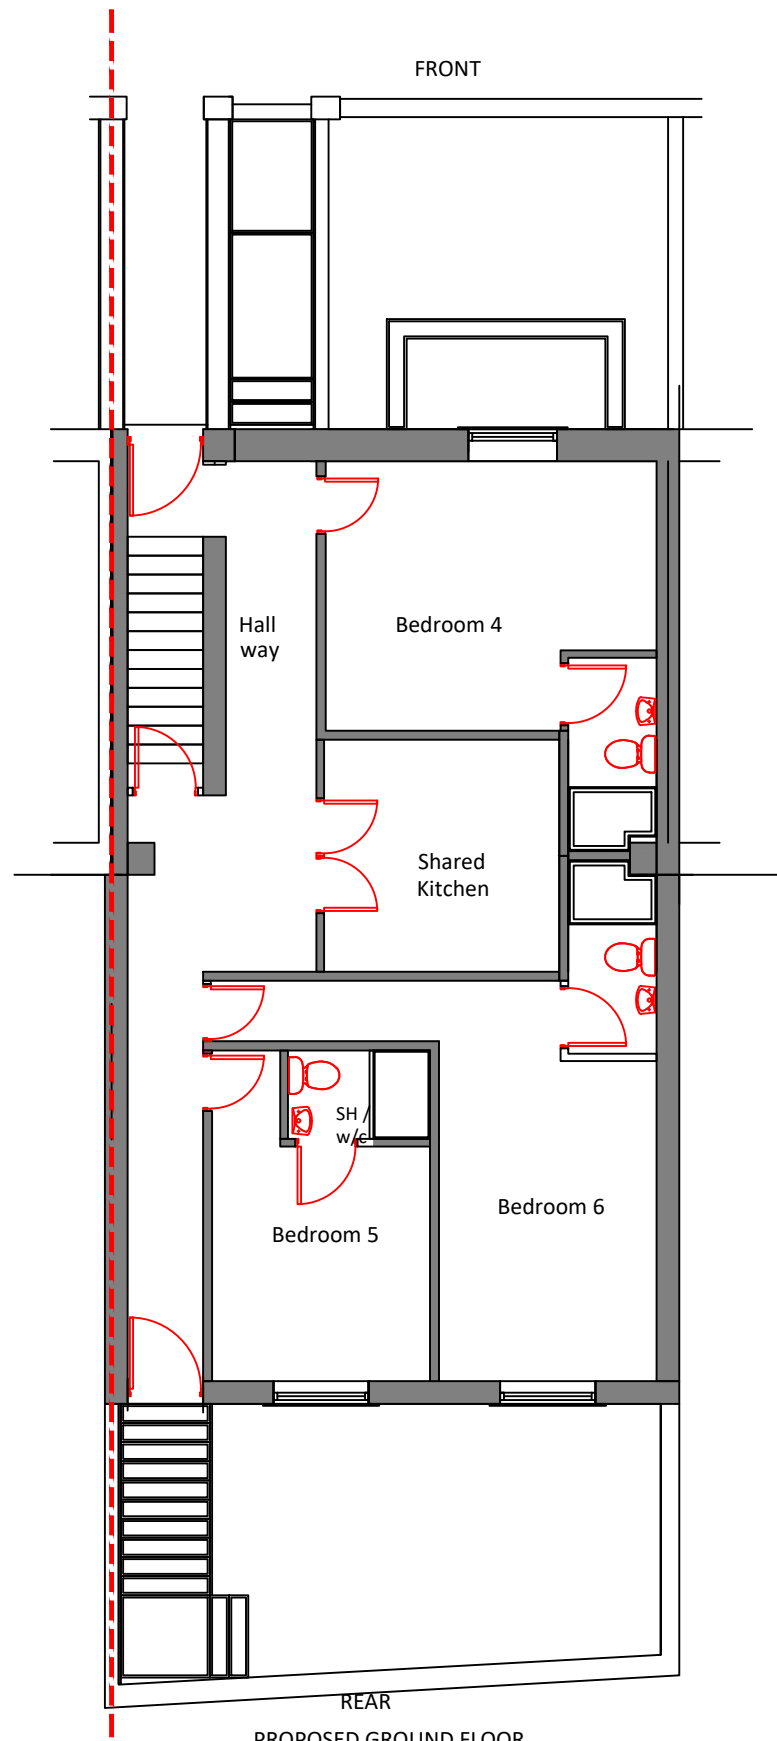

PROPOSED GROUND FLOOR
SCALE 1:100 AT A3

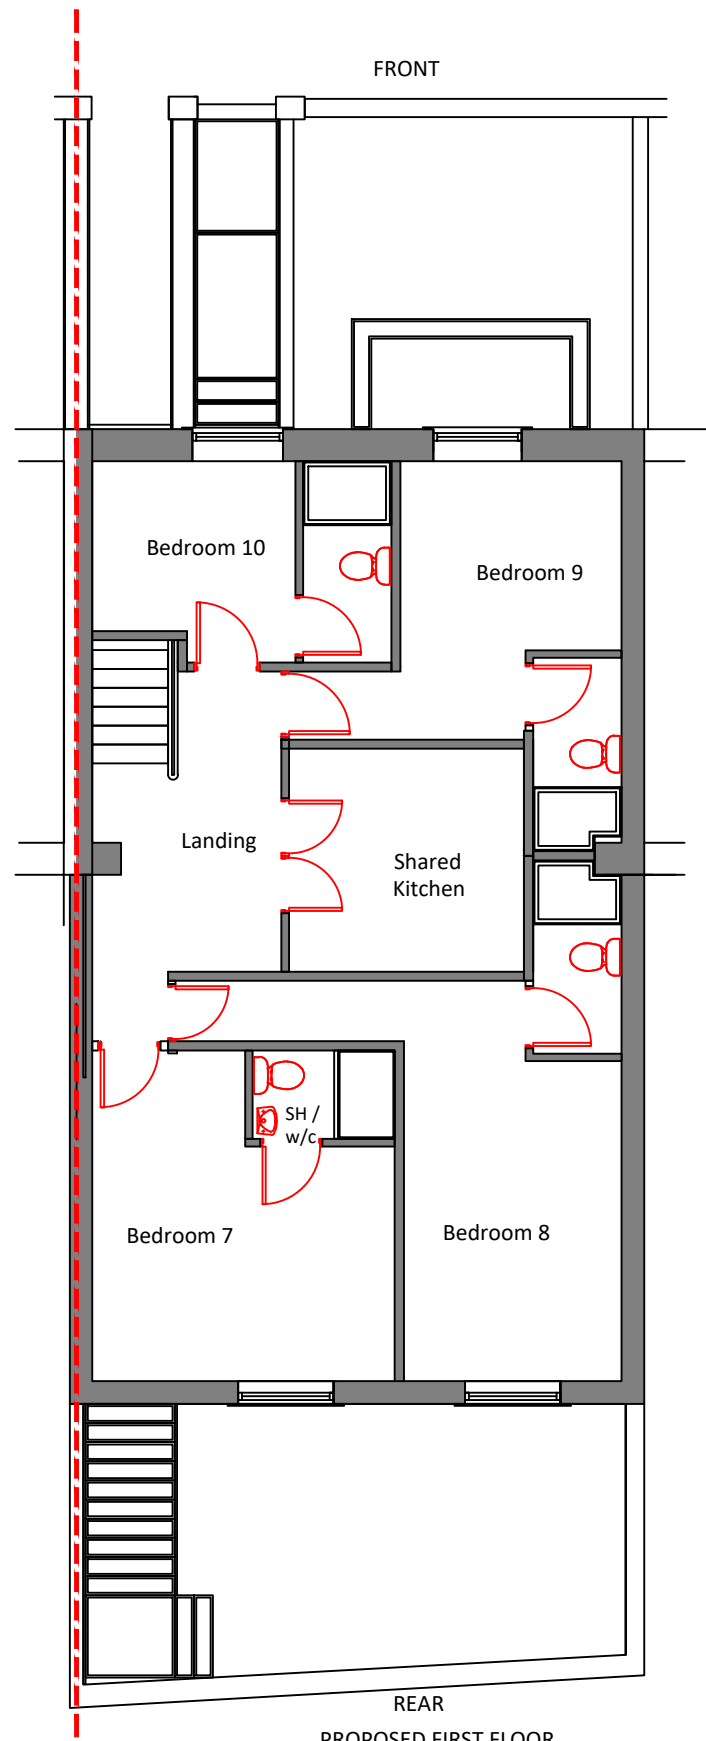

PROPOSED FIRST FLOOR
SCALE 1:100 AT A3

NOTES
CONTRACTORS AND SUB-CONTRACTORS
MUST CHECK AND AGREE ALL DIMENSION
BEFORE PREPARING SHOP DRAWINGS OR
COMMENCING WORK ON SITE.

CONTRACTORS ARE RESPONSIBLE FOR
INFORMING THE DESIGNER OF ANY
DISCREPANCY DISCOVERED ON ANY OTHER
RELATED DOCUMENTS WORK TO BE
CARRIED OUT AS SHOWN ON THIS DRAWING

NOTES
THE COPYRIGHT OF THIS DRAWING IS VESTED
WITH (ARCHITECTURAL PLANNING SERVICES)
AND MUST NOT BE COPIED OR REPRODUCED
WITHOUT THE CONSENT OF THE COMPANY.
FIGURED DIMENSIONS ONLY TO BE TAKEN
FROM THIS DRAWING. ALL CONTRACTORS
MUST VISIT SITE AND BE RESPONSIBLE FOR
THE CHECKING OF ALL DIMENSIONS
AND NOTIFYING THE ARCHITECT IMMEDIATELY
OF ANY DISCREPANCIES PRIOR TO ANY
MANUFACTURE OR CONSTRUCTION WORK.

Architectural Planning Services

PH, 07588808686
www.planningoption.co.uk

PLANNING: ● B.REGULATIONS: ○ GENERAL: ○

Client: MR M AMIR

Address: 40 BRADFORD ROAD
HUDDERSFIELD
HD1 4JE

Drawing Title:
PROPOSED FLOORS PLANS

Scale: 1/100 @ A3 Date: 01.04.2025
Rev: 0 Drawn By: N.H

Drawing No. 004 PP-1004

Drawings are to scale indicated for planning purposes
No scaling permitted for construction purposes
Information on this drawing is copyright. All rights
reserved any form by any means, either electronically,
mechanically, by photocopying, recording or otherwise
stored in any retrieval system of any nature, without
the express consent of Architectural Planning Services.