


336 Scarbawne, Huddersfield, golcar HD74 AR

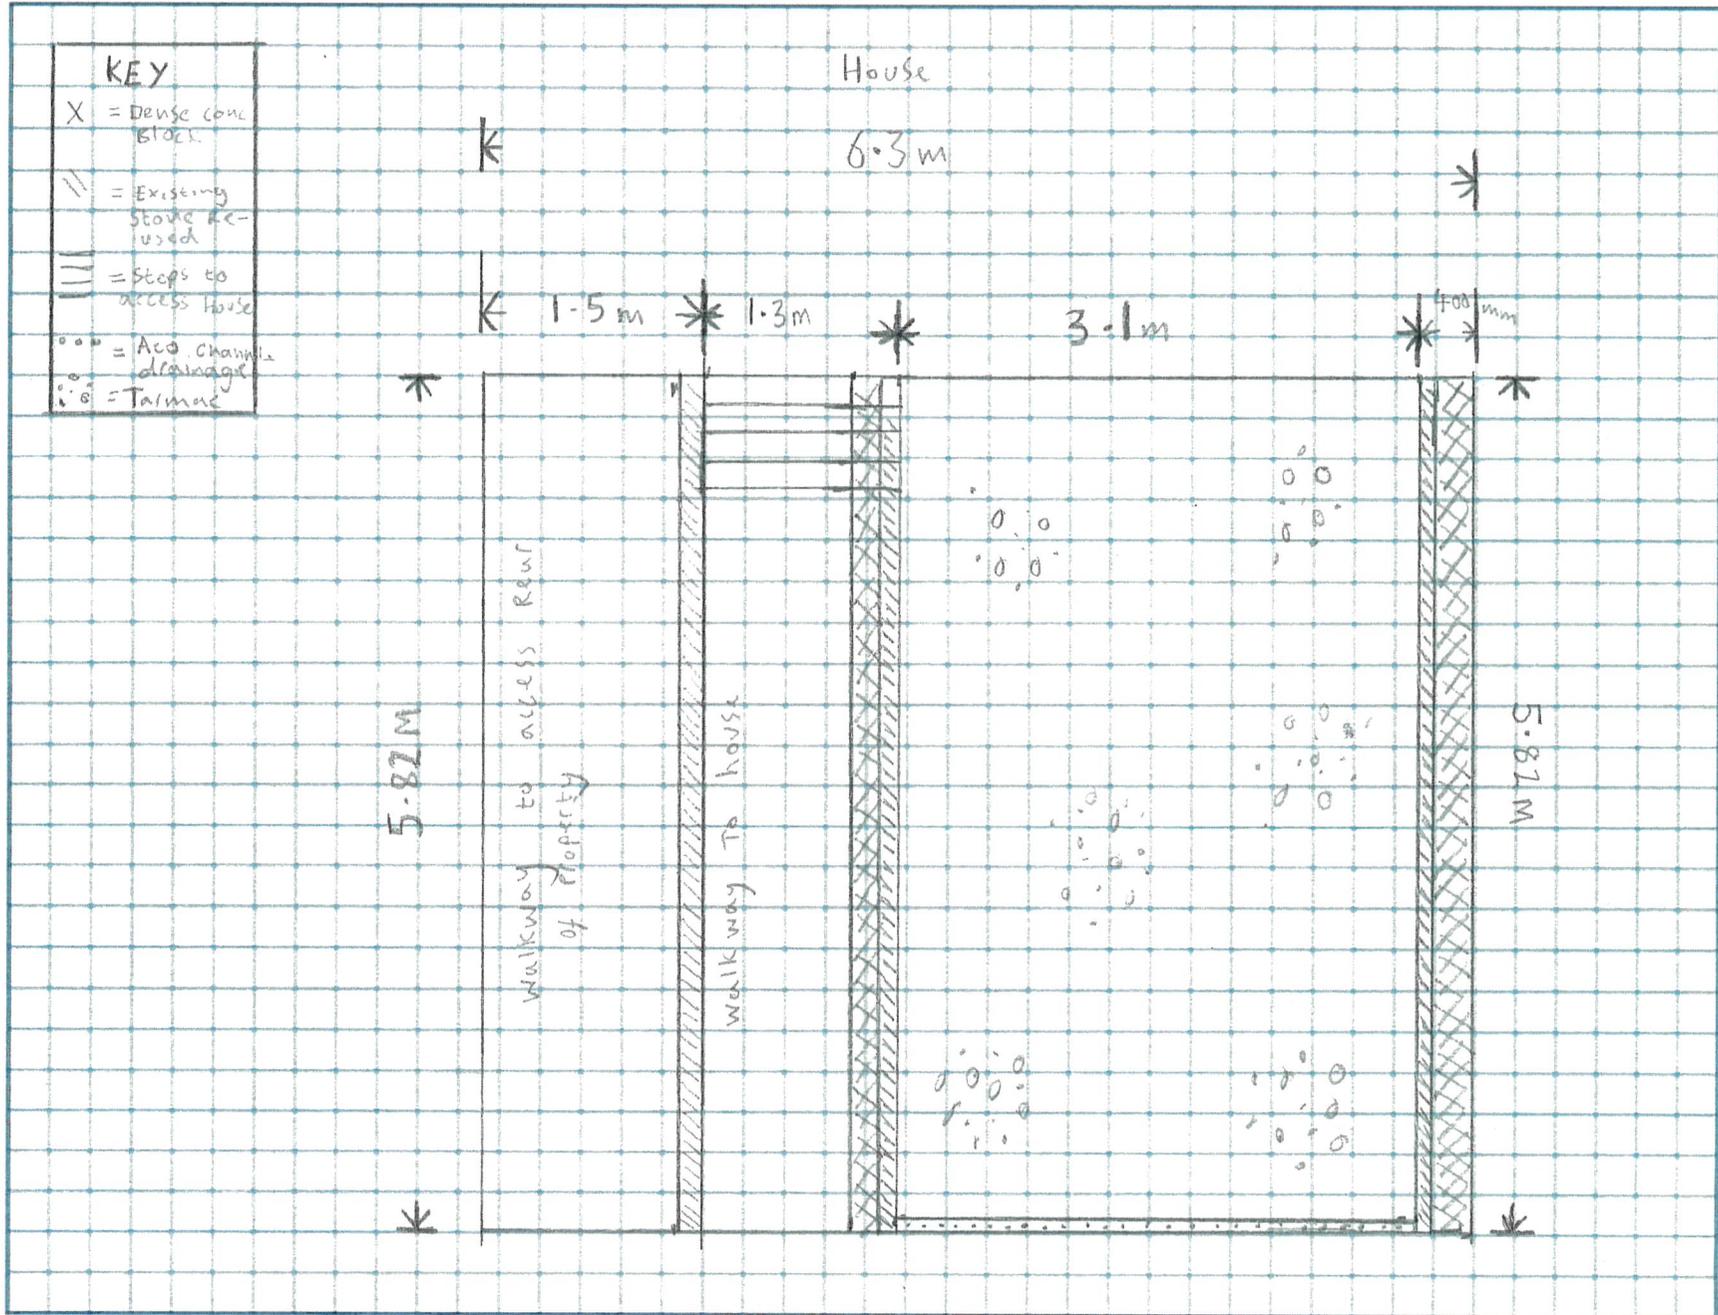

Scale 1:50

Road